

Copyright in the design and this drawing is the property of RESI. Reproduction in whole or in part is forbidden without written sanction of RESI. This drawing must be read in conjunction with all other relevant documentation and drawings.


RESI accepts no liability for any expense, loss or damage of whatsoever nature and however arising from any variation which has not been referred to them and their approval obtained.

Print out to actual scale. Do not scale, except unless for Planning purposes. All dimensions to be cross-checked on-site prior to manufacture and construction. Any discrepancies to be reported to RESI immediately.

NOTES

KEY

▨ Neighbouring context - - - Boundary line

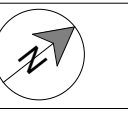

Revision

Rev	Notes	Date
A	Planning Issue	06/12/2023



Job Title
Proposed single storey rear extension, internal alterations and all associated works at 3 Arcadian Avenue, Bexley, DA5 1JN

Drawing Status
Planning Drawings

Client

Drawing Title
Block Plans

Scale
1 : 200 @ A3


Date
Dec 2023

Drawing No.
B206116-1000

Drawn
AR

Checked
UK

REV
A

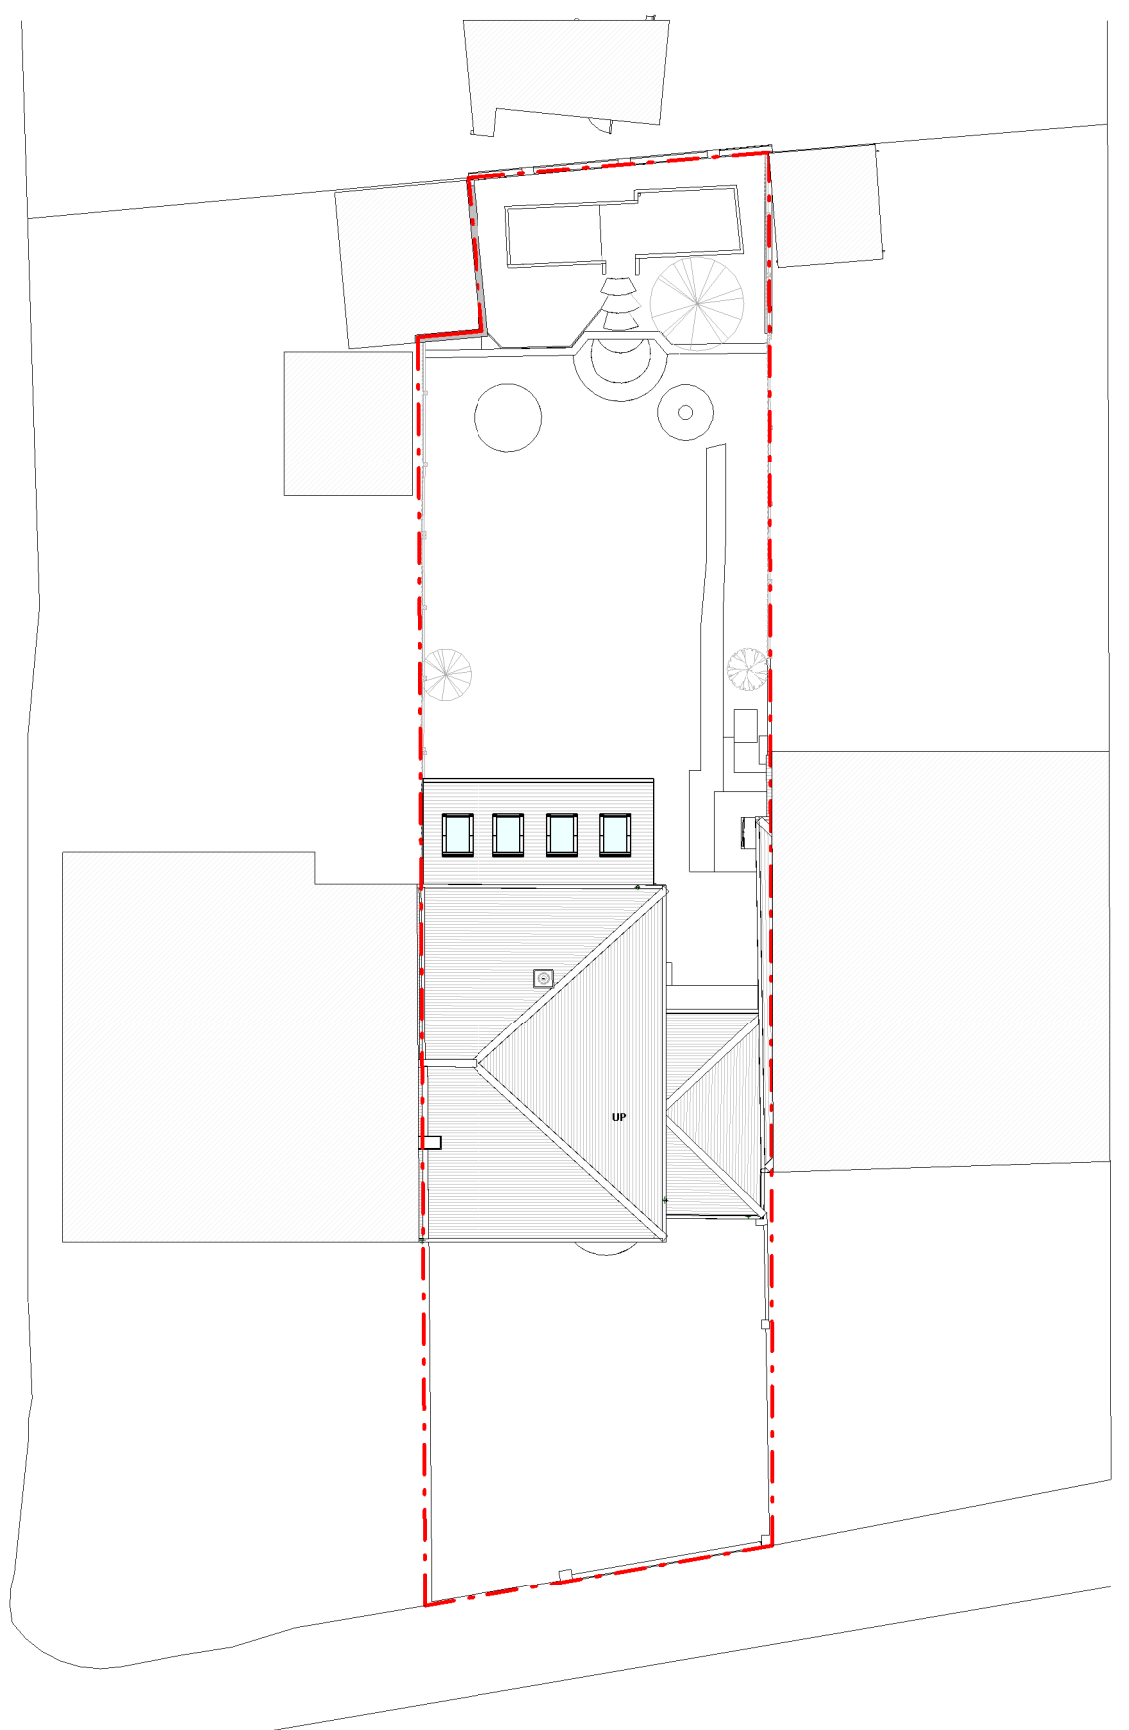

Existing Block Plan

Proposed Block Plan

