
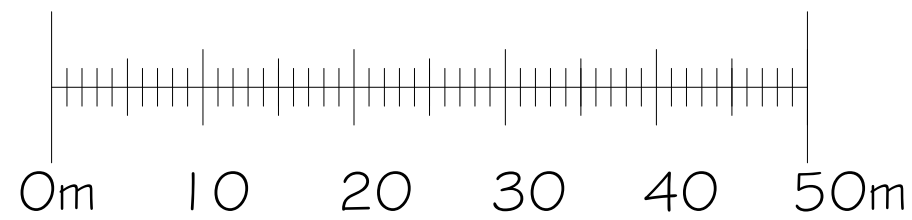


Proposed Site Location Plan (1:500 @ A3)

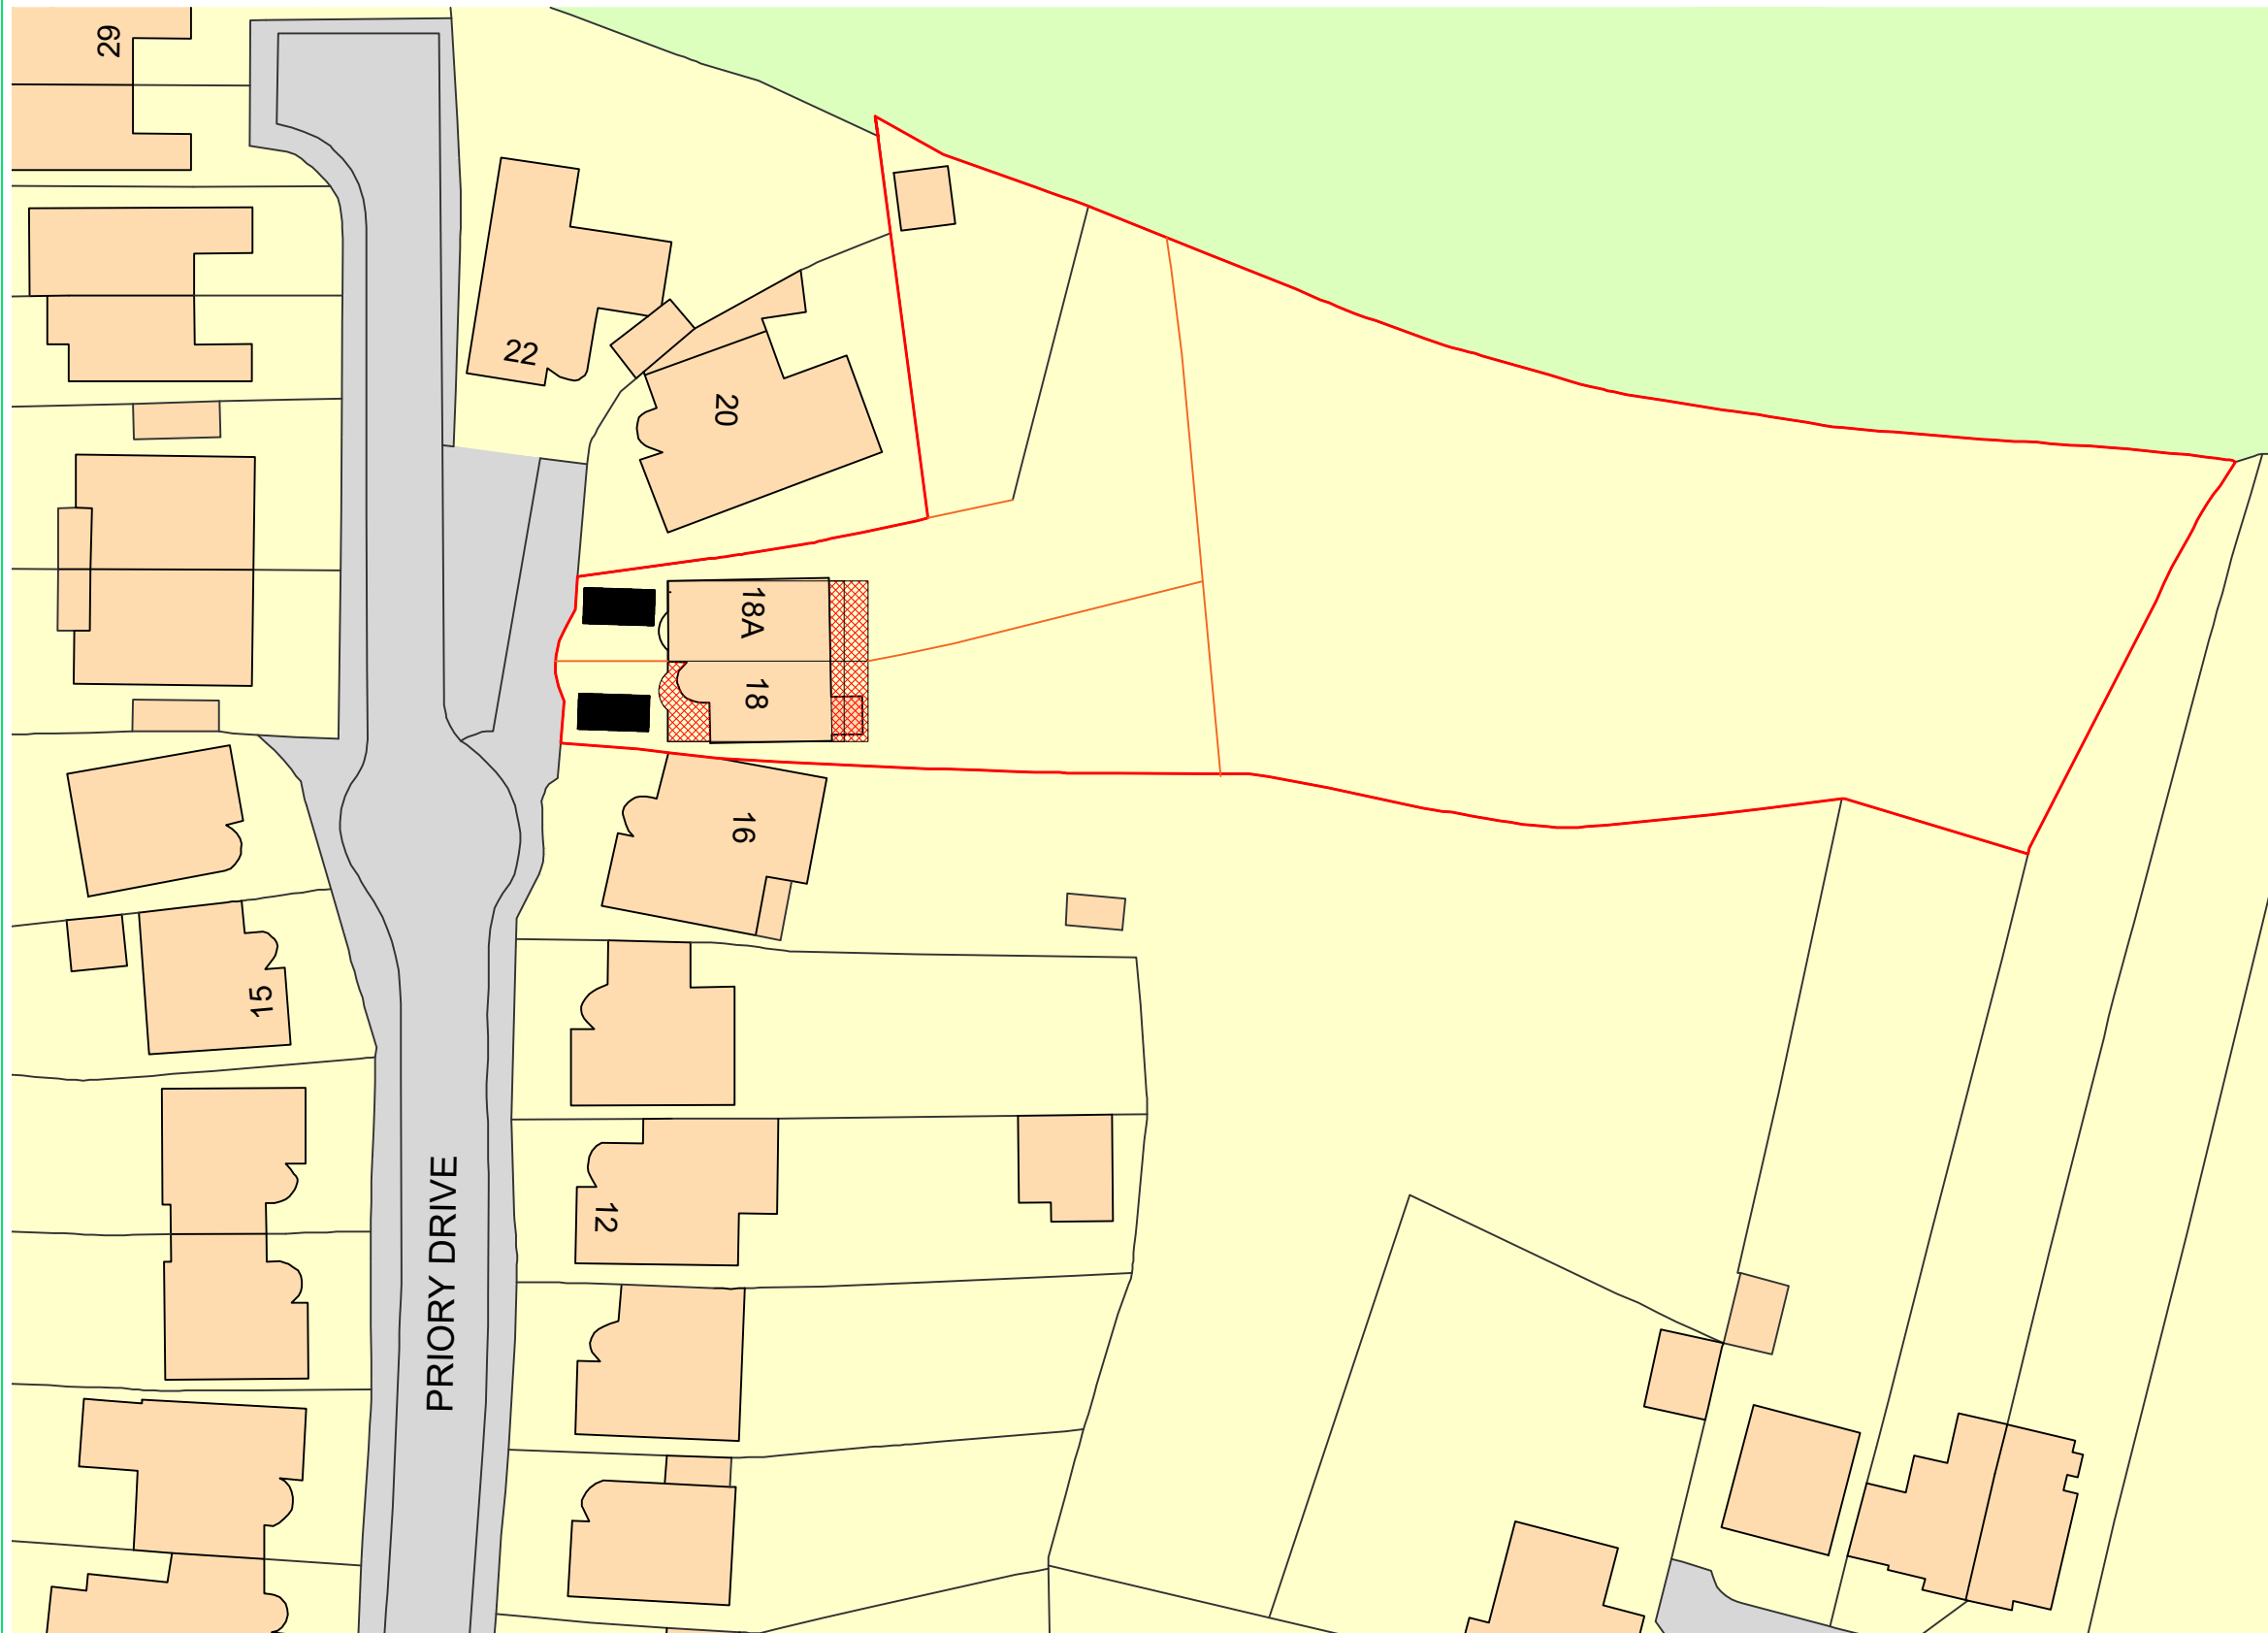

- This drawing is for Planning Application purposes only
- All critical dimensions to be verified on site.
- Any discrepancies are to be notified to pod LLP immediately.
- This document is copyright of pod LLP.
- For use for works to 1 G Priory Drive only.
- The scale of this drawing cannot be assured.

Proposed Site Location Plan
Scale 1:500 @ A3

Ref:PA-18PD-OS-02

18 Priory Drive
London
SE2 0PP

Client: N Papinigis

Drawn by: SH
Date: October 2023

Podium Surveying LLP
Unit 307
The Biscuit Factory
Drummond Road
London
SE16 4DG

Tel: 0203 142 6674
Mob: 07753 496 220
Email: sheer@podiumlp.com
Web: www.podiumlp.com

