



NOTES


All dimensions must be checked on site and only scaled from this drawing for planning purposes only

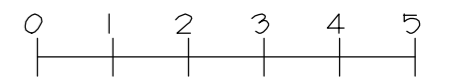

METRES (@ 1:100)

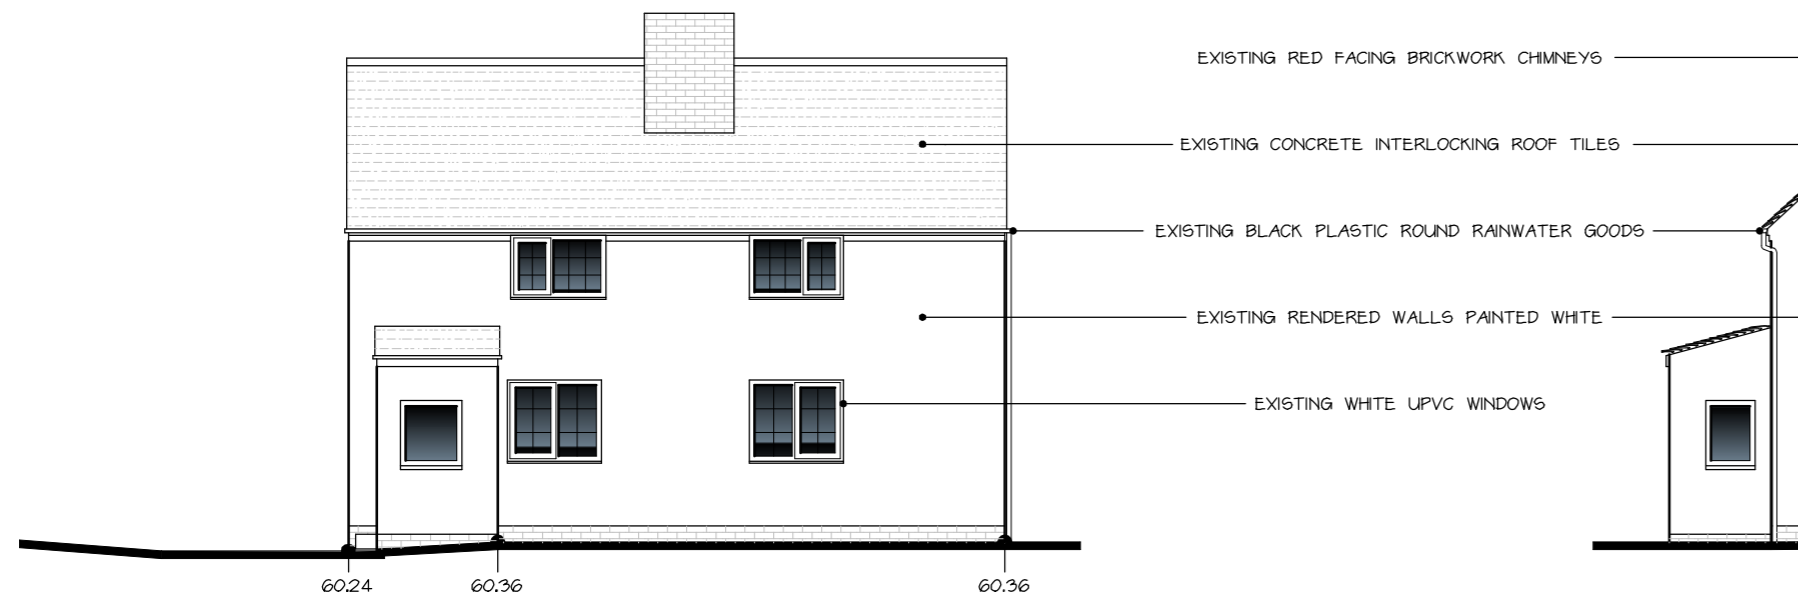


PROPOSED FRONT (SE) ELEVATION
1:100

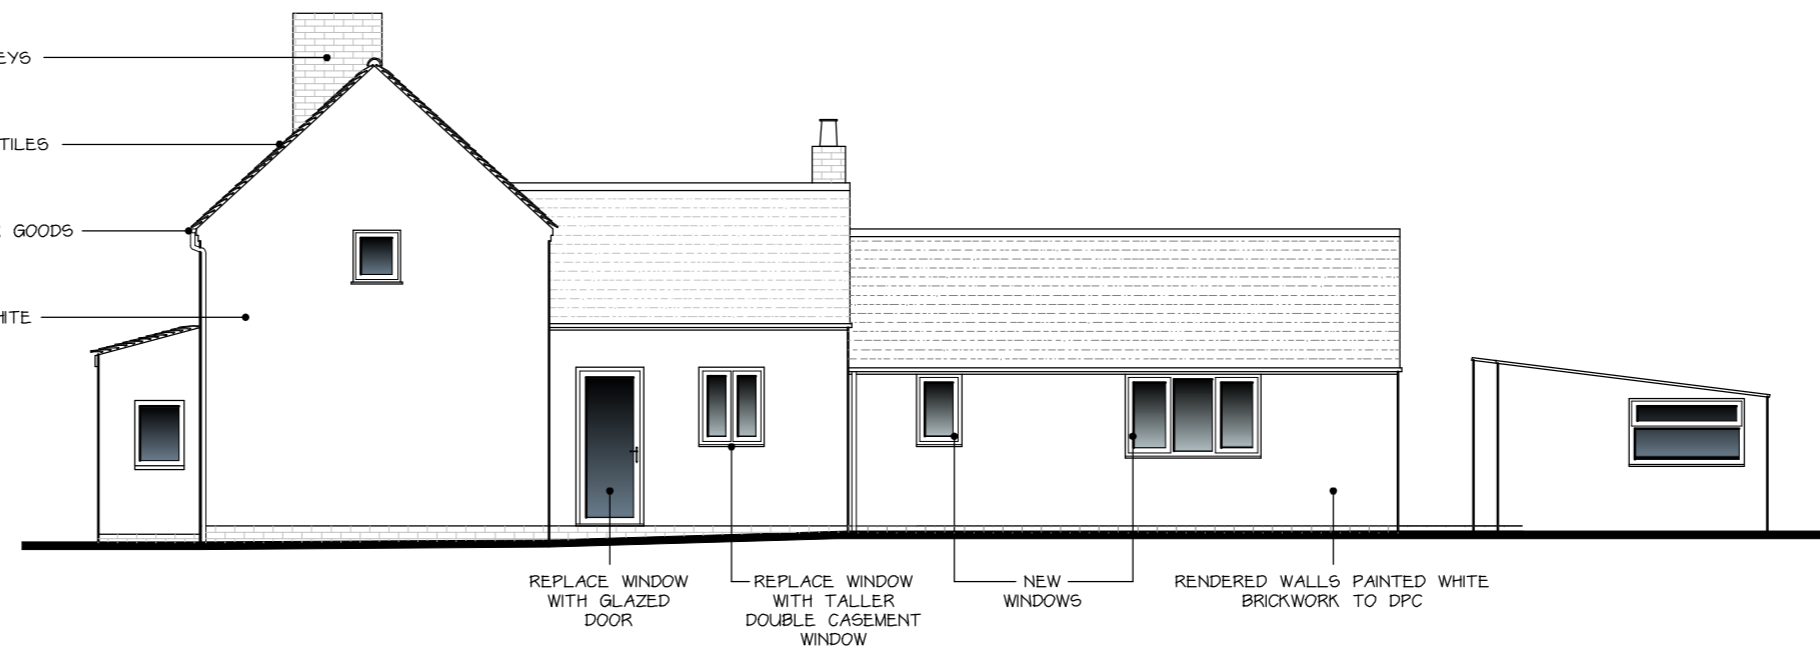

PROPOSED SIDE (NE) ELEVATION
1:100




PROPOSED REAR (NW) ELEVATION
1:100

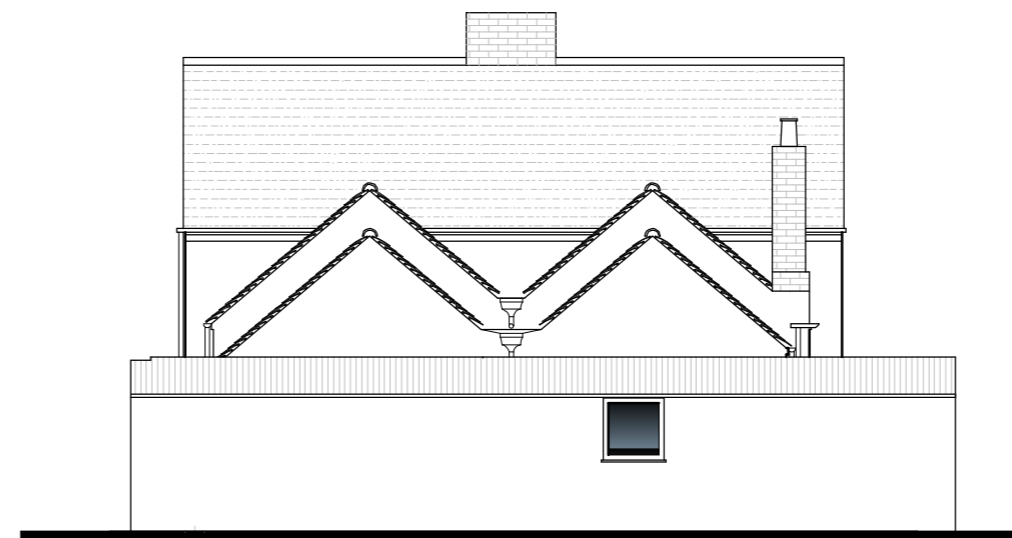

PROPOSED REAR (NW) ELEVATION
(WITH WORKSHOP)
1:100



PROPOSED FRONT (SE) ELEVATION
(OF WORKSHOP)
1:100

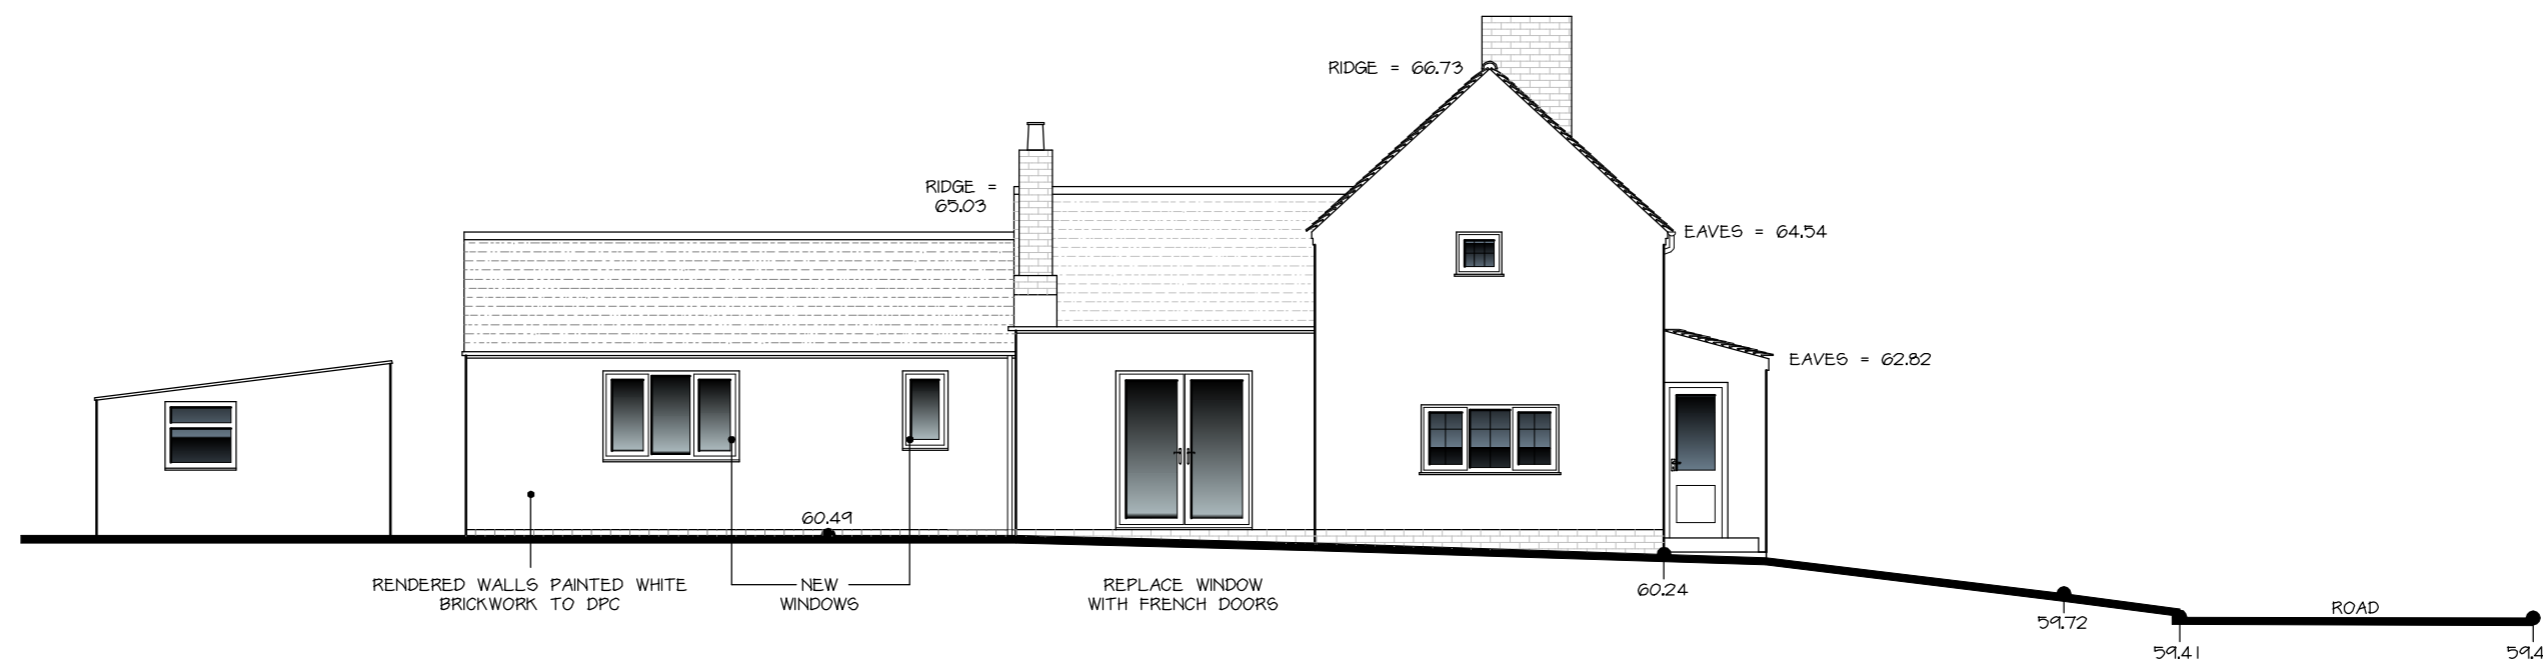

PROPOSED SIDE (SW) ELEVATION
1:100

Date	Revisions

© copyright

Client
MR & MRS HASTON-COPELAND

Location
GAMES KEEPERS COTTAGE
BURTON ROAD
WHITTINGTON
LICHFIELD
WS14 9NT

Proposal
PROPOSED SINGLE STOREY
REAR EXTENSION

Drawing Title
PROPOSED
ELEVATIONS

Scale
1:100

Date
JUL 2023

Drawn by
MRP

Drg No.
J3520-208

Revision



MAKING PLANS
architecture

Ivy Lodge, Twyford Road, Willington, Derby, DE65 6DE
T/F 01283 703160 E info@makingplans-architecture.co.uk
W www.makingplans-architecture.co.uk