

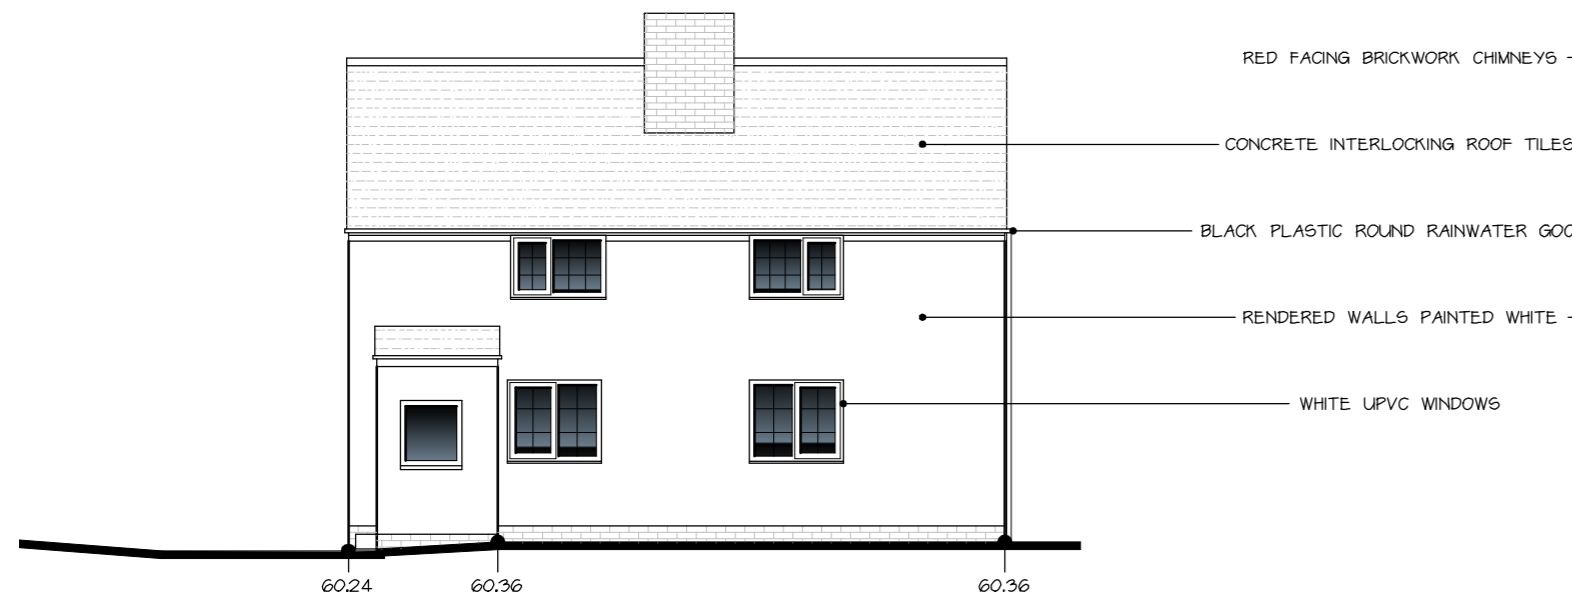


NOTES

All dimensions must be checked on site and only scaled from this drawing for planning purposes only

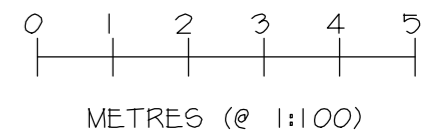

EXISTING FRONT (SE) ELEVATION  
1:100

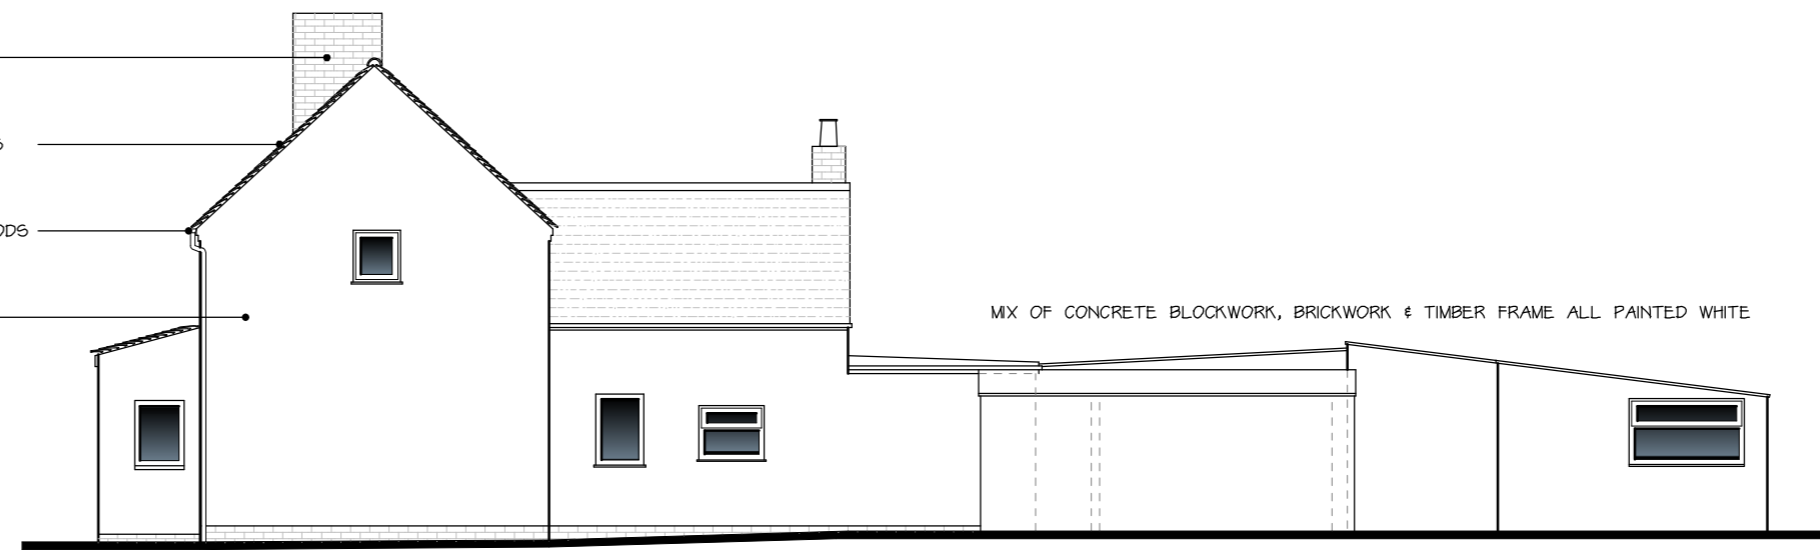

EXISTING SIDE (NE) ELEVATION  
1:100



EXISTING REAR (NW) ELEVATION  
1:100



EXISTING REAR (NW) ELEVATION  
(WITH WORKSHOP)  
1:100



MIX OF CONCRETE BLOCKWORK, BRICKWORK & TIMBER FRAME ALL PAINTED WHITE

EXISTING FRONT (SE) ELEVATION  
(OF WORKSHOP)  
1:100



EXISTING SIDE (SW) ELEVATION  
1:100

Date	Revisions

© copyright

Client  
MR & MRS HASTON-COPELAND

Location  
GAMES KEEPERS COTTAGE  
BURTON ROAD  
WHITTINGTON  
LICHFIELD  
WS14 9NT

Proposal  
PROPOSED SINGLE STOREY  
REAR EXTENSION

Drawing Title  
EXISTING  
ELEVATIONS


Scale  
1:100

Date  
JUL 2023

Drawn by  
MRP

Drg No.  
J3520-206

Revision

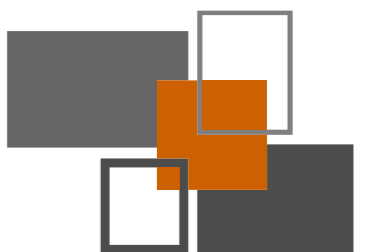

MAKING PLANS  
architecture

Ivy Lodge, Twyford Road, Willington, Derby, DE65 6DE  
T/F 01283 703160 E info@makingplans-architecture.co.uk  
W www.makingplans-architecture.co.uk