


NOTES:- RESPONSIBILITY IS NOT ACCEPTED FOR ERRORS MADE BY OTHERS IN SCALING FROM THIS DRAWING. ALL CONSTRUCTION INFORMATION SHOULD BE TAKEN FROM FIGURED DIMENSIONS ONLY. ALL DIMENSIONS ARE IN MILLIMETERS

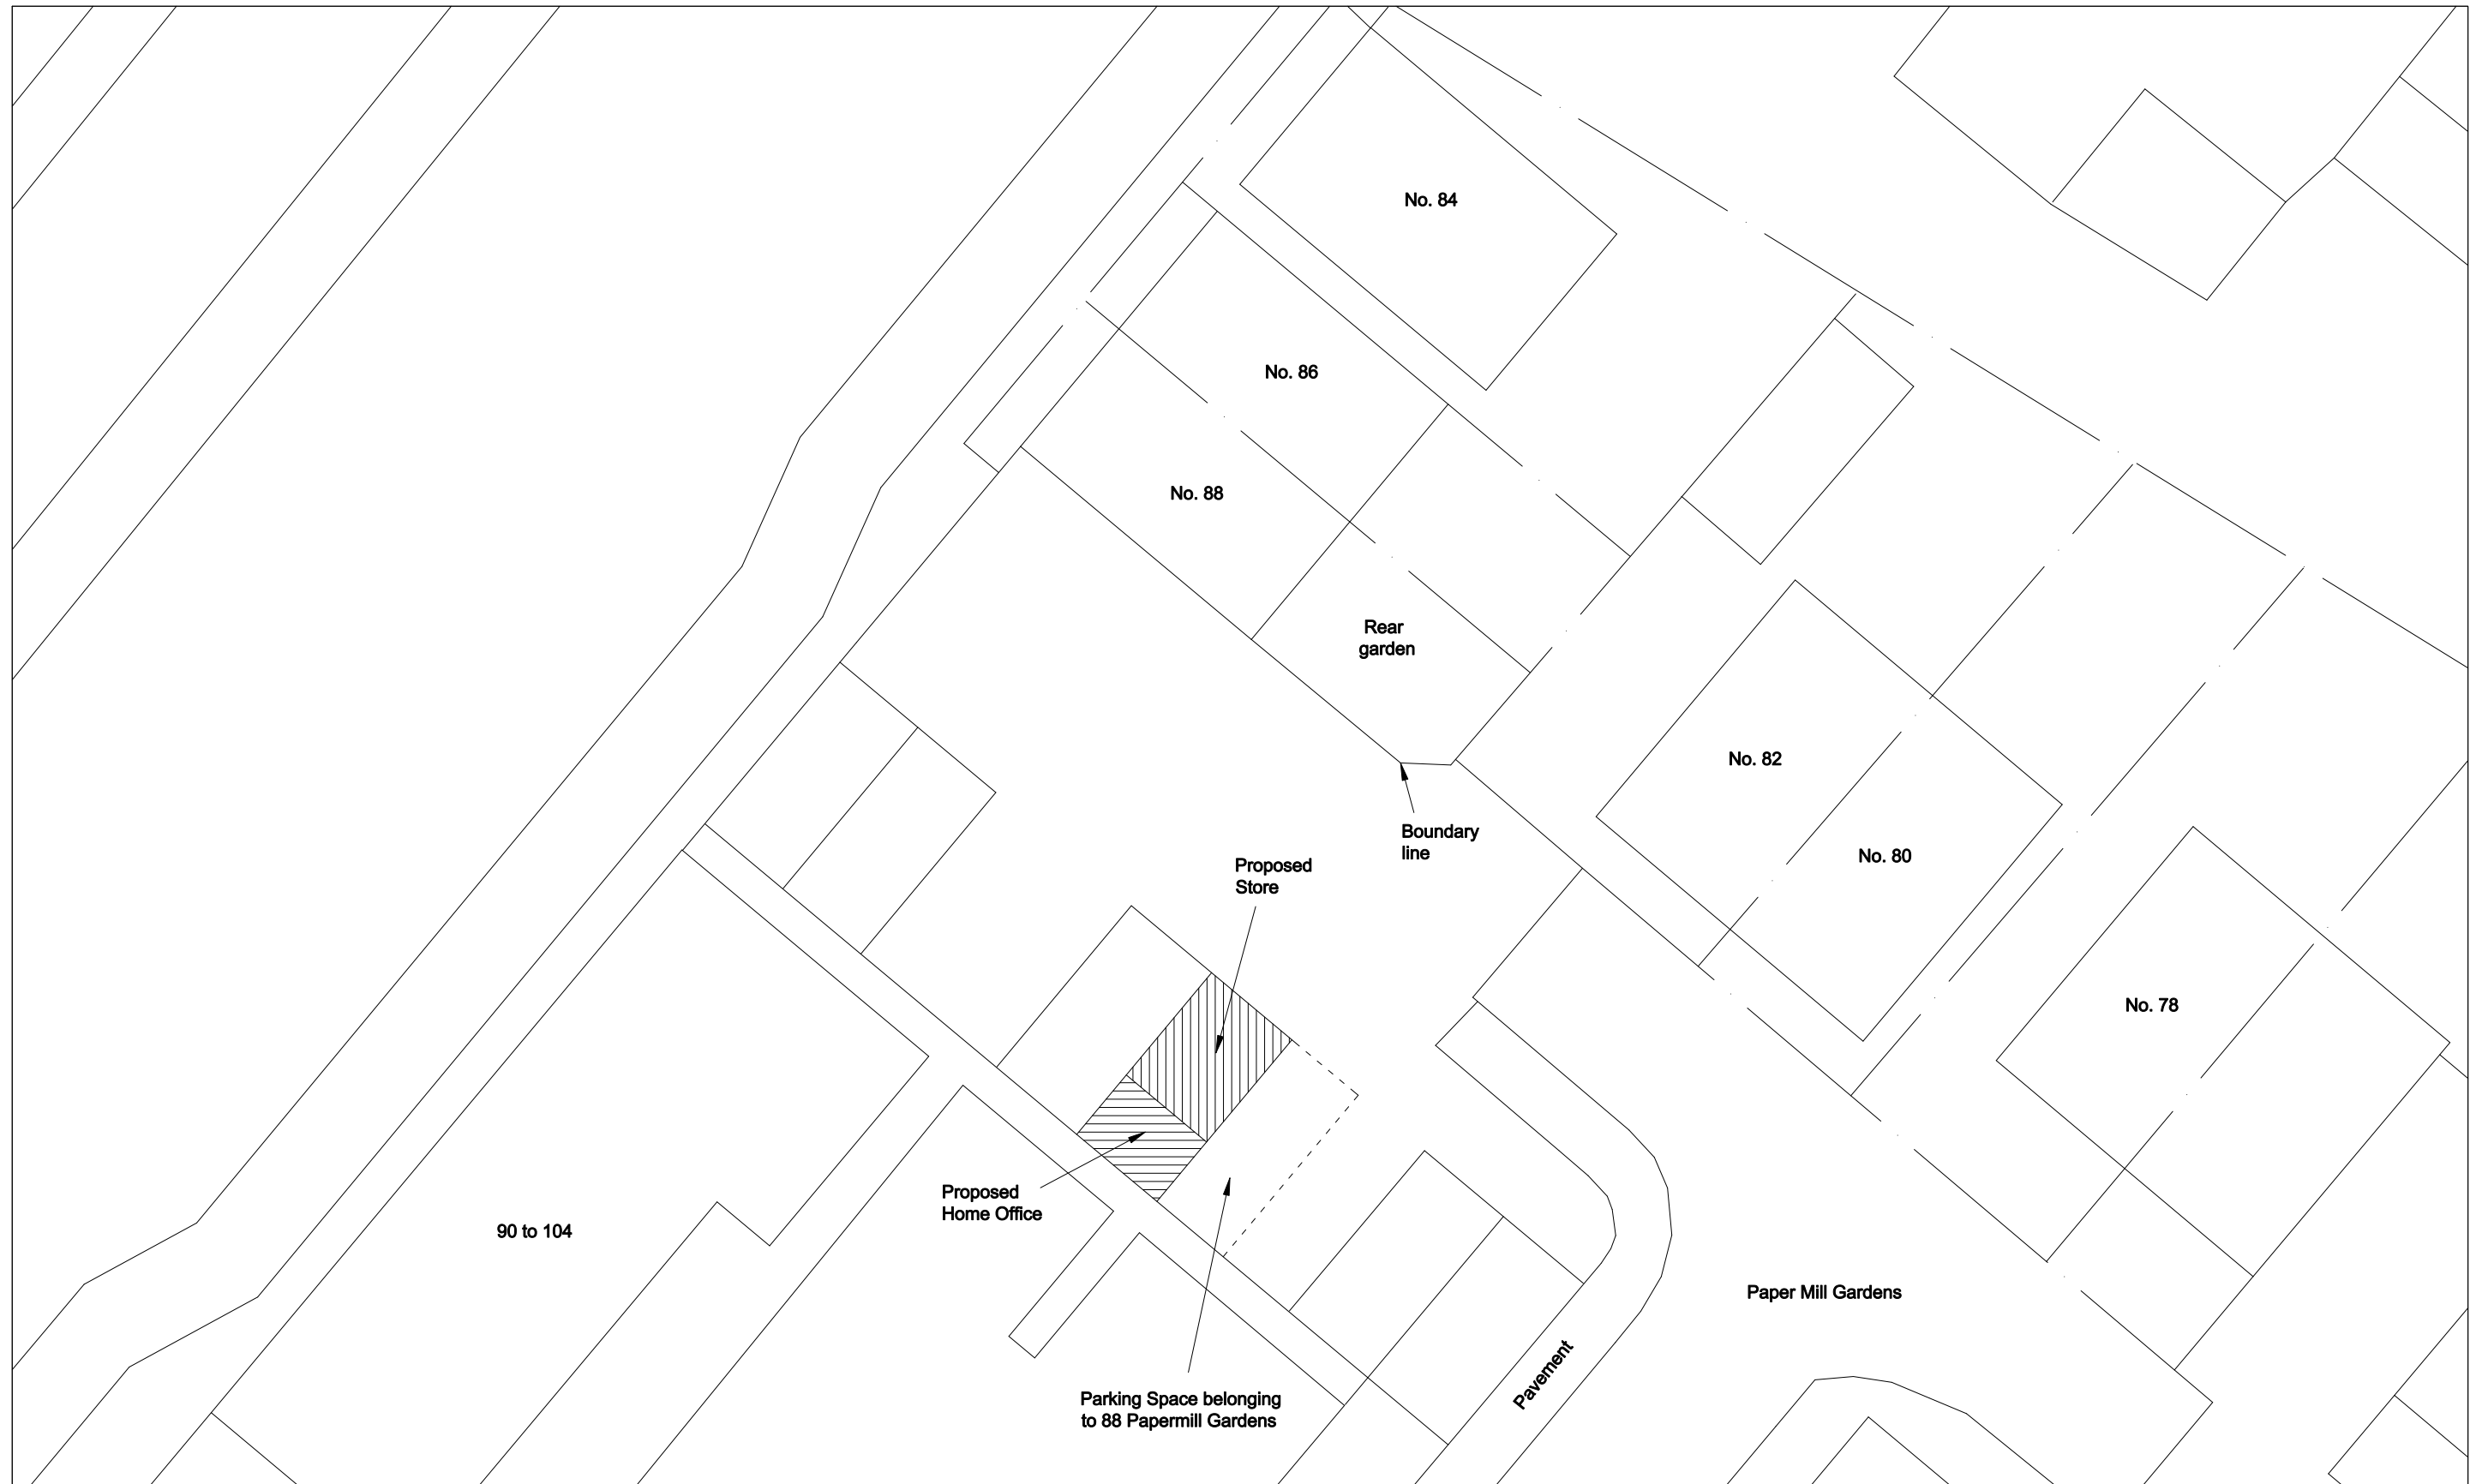

Clifton Design (Bristol)
17 Lower Redland Road
Redland
Bristol
BS6 6TB
0117 973 6000

Rev:	Description of Changes:
-	-

Drawn:	Date:	North:
-	-	↑

Client:
Mr A Kite
Address:
88 Paper Mill Gardens, Portishead

Postcode:	Drawing Title:
BS20 7QX	Block Plan - Proposed
Date:	Drawing No:
Nov 2023	88/PMG/P/06/P
Drawn: D.H	Option: -
Rev: -	

