




1 PROPOSED GROUND FLOOR PLAN  
SK-020 SCALE@A1 1:50 SCALE@A3 1:100

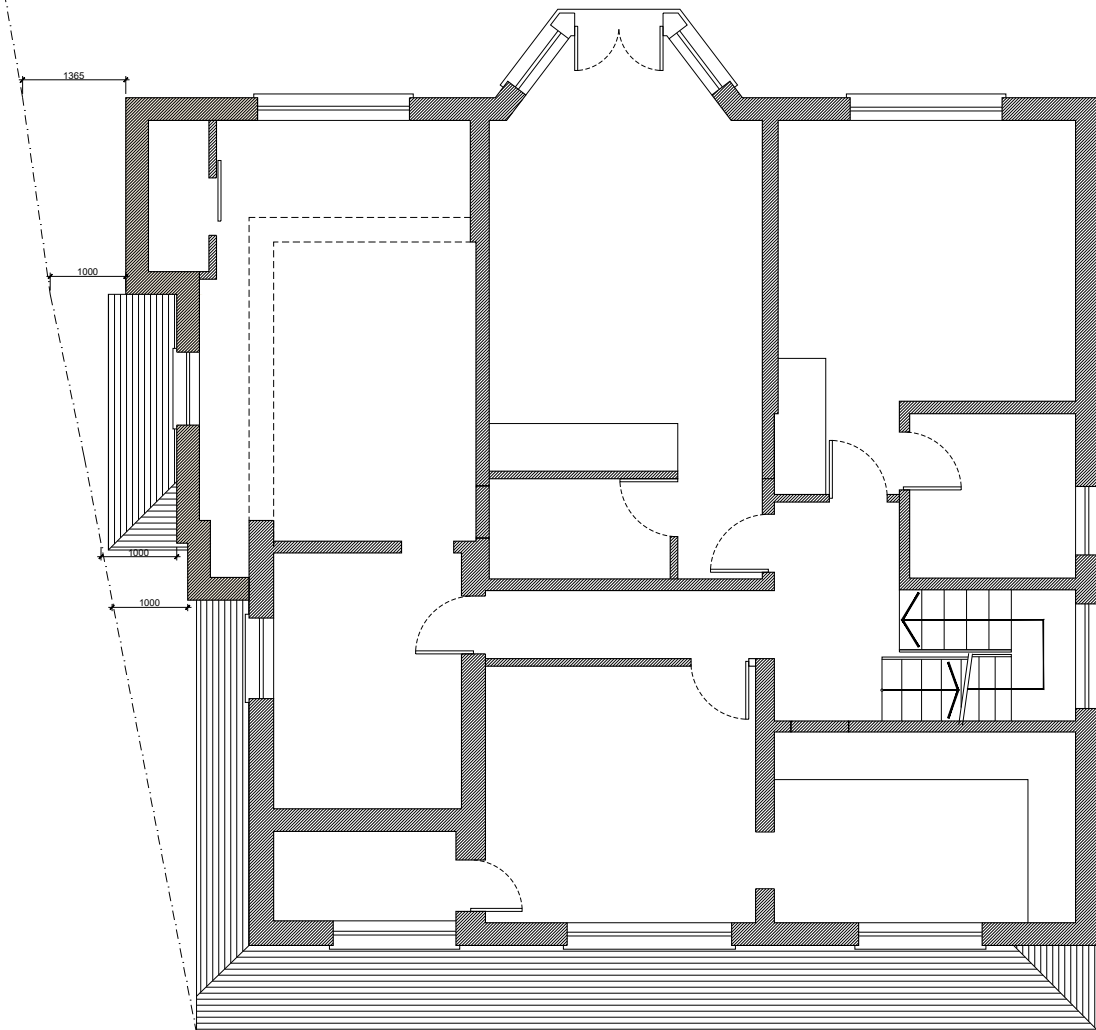

2 PROPOSED FIRST FLOOR PLAN  
SK-020 SCALE@A1 1:50 SCALE@A3 1:100

REVISIONS NO.	DATE	CHANGES	BY

**NOTES**  
 This drawing which is the property of MSK DESIGN Limited is the subject of Intellectual Property Rights including copyright and design right and shall not be reproduced, copied, loaned or submitted to any other party without the written consent of MSK DESIGN Limited.  
 Do not scale from drawings. Only numbered dimensions to be taken. All dimensions to be checked on site.  
 Any discrepancies to be reported to MSK DESIGN Limited, prior to setting out or ordering any materials.

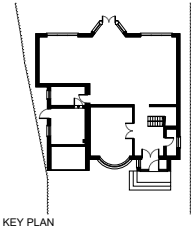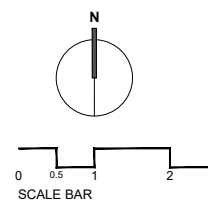

**MSK DESIGN LTD**


230 HIGH STREET  
 BARNET, LONDON  
 EN5 5TD

020 3962 4480  
 www.msksdesign.co.uk  
 info@msksdesign.co.uk


Registered company number: 6044594



PROJECT	42 Claremont Road, Barnet, EN4 0HP	PROJECT REF	
CLIENT	Chris		
DRAWING TITLE	Proposed Ground and First Floor Plans	REV.	C
DATE	02.03.2021	DWG. NO.	SK-020
SCALE@A1	1:50	DRAWN BY	MK
SCALE@A3	1:100	CHECKED BY	

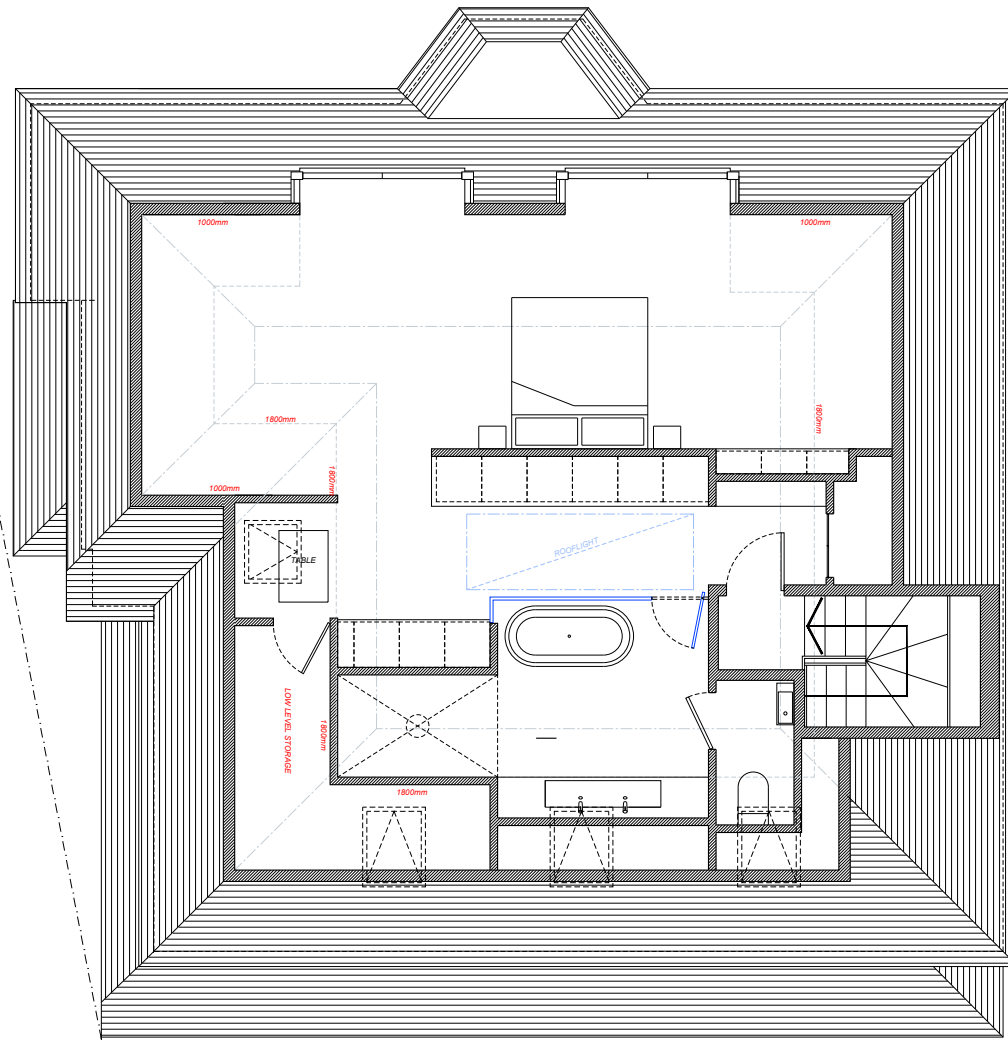



1 PROPOSED SECOND FLOOR PLAN  
SK-021 SCALE@A1 1:50 SCALE@A3 1:100

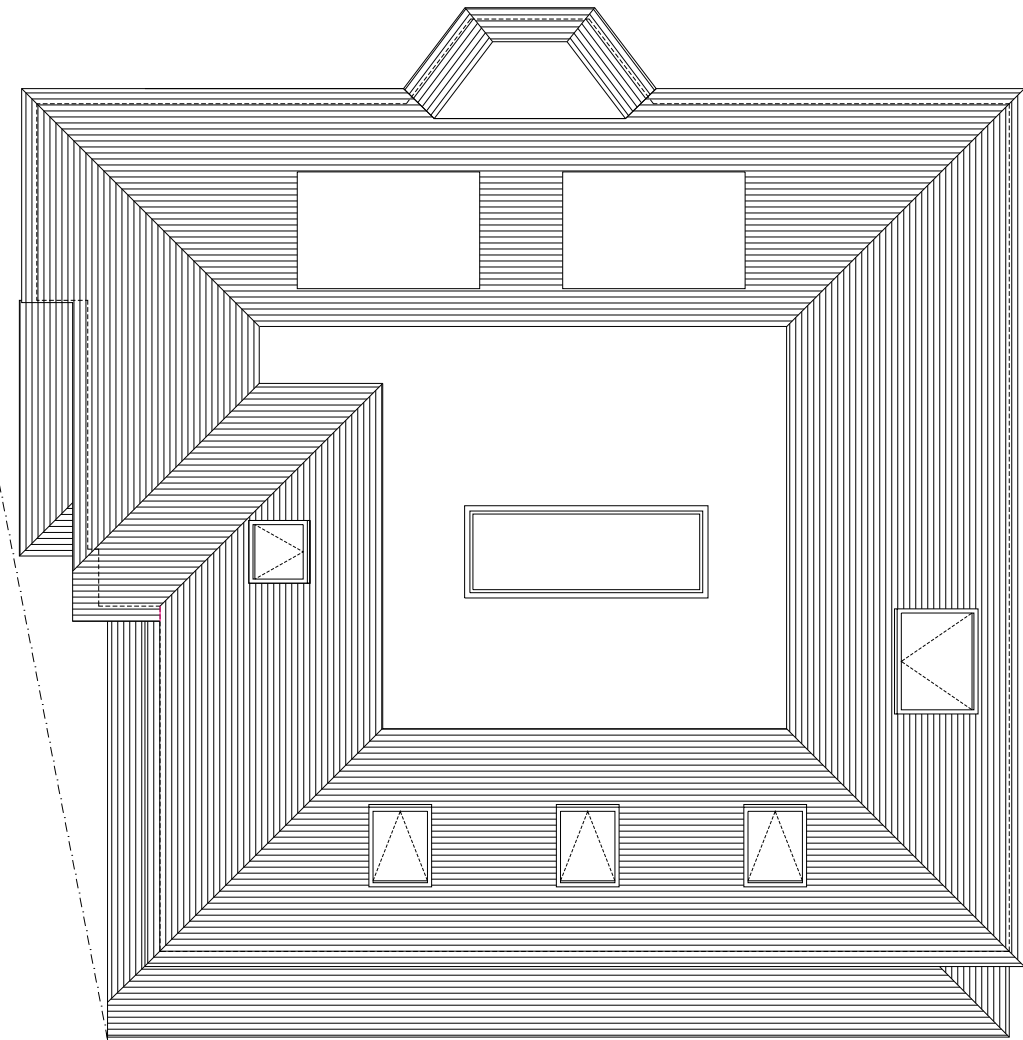

2 PROPOSED ROOF PLAN  
SK-021 SCALE@A1 1:50 SCALE@A3 1:100

REVISIONS NO.	DATE	CHANGES	BY

**NOTES**  
 This drawing which is the property of MSK DESIGN Limited is the subject of Intellectual Property Rights including copyright and design right and shall not be reproduced, copied, loaned or submitted to any other party without the written consent of MSK DESIGN Limited.  
 Do not scale from drawings. Only numbered dimensions to be taken. All dimensions to be checked on site.  
 Any discrepancies to be reported to MSK DESIGN Limited, prior to setting out or ordering any materials.

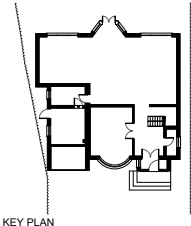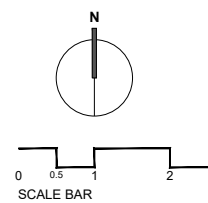

**MSK DESIGN LTD**  
 230 HIGH STREET  
 BARNET, LONDON  
 EN5 5TD  
 020 3962 4480  
 www.mskdesign.co.uk  
 info@mskdesign.co.uk  
 Registered company number: 6044594



PROJECT	42 Claremont Road, Barnet, EN4 0HP	PROJECT REF	
CLIENT	Chris		
DRAWING TITLE	Proposed Second Floor Plan Proposed Roof Plan	REV.	E
DATE	02.03.2021	DWG. NO.	SK-021
SCALE@A1	1:50	DRAWN BY	MK
SCALE@A3	1:100	CHECKED BY	




1 PROPOSED STREET ELEVATION  
SK-022 SCALE@A1 1:50 SCALE@A3 1:100



2 PROPOSED REAR ELEVATION  
SK-022 SCALE@A1 1:50 SCALE@A3 1:100





3 PROPOSED SIDE 1 ELEVATION  
SK-022 SCALE@A1 1:50 SCALE@A3 1:100

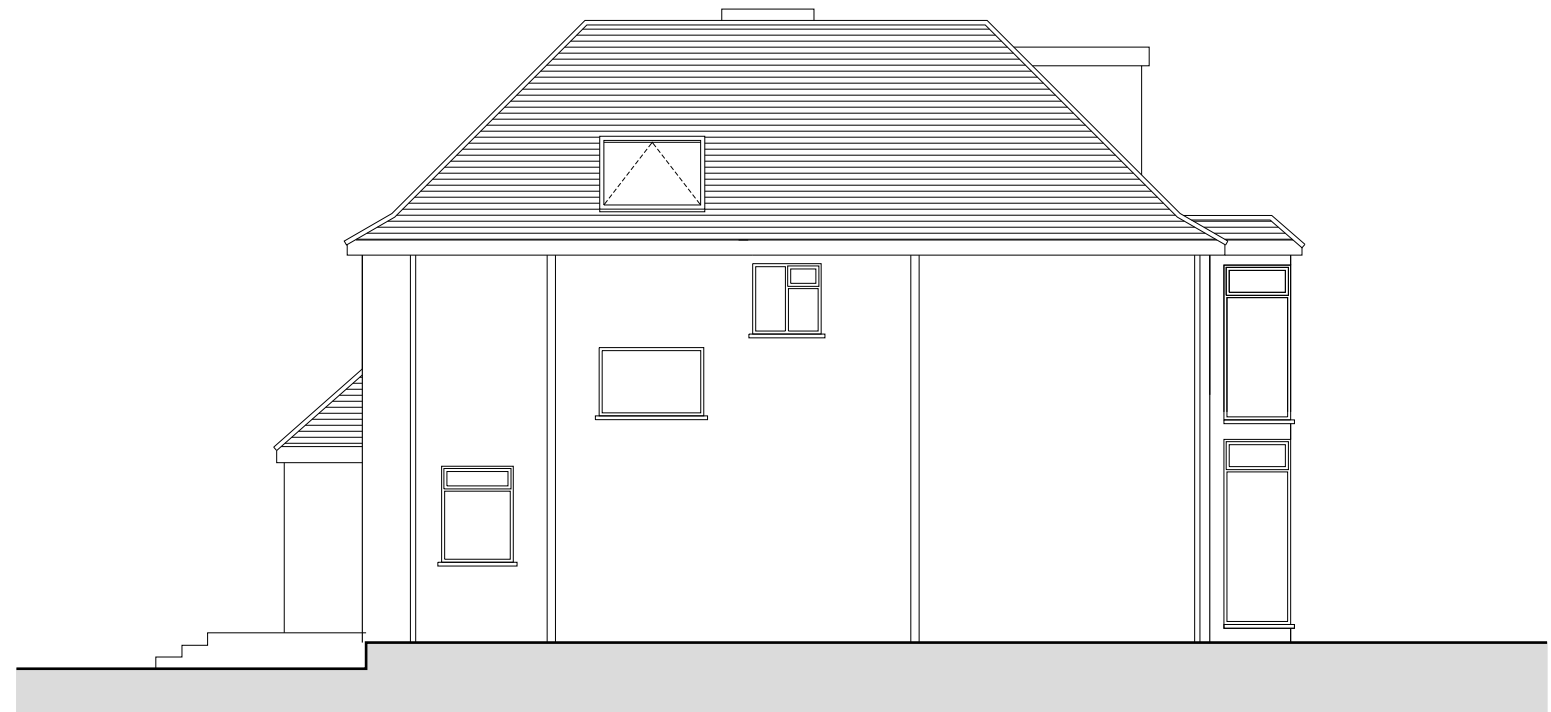

4 PROPOSED SIDE 2 ELEVATION  
SK-022 SCALE@A1 1:50 SCALE@A3 1:100

REVISIONS NO.	DATE	CHANGES	BY

**NOTES**  
 This drawing which is the property of MSK DESIGN Limited is the subject of Intellectual Property Rights including copyright and design right and shall not be reproduced, copied, loaned or submitted to any other party without the written consent of MSK DESIGN Limited.  
 Do not scale from drawings. Only numbered dimensions to be taken. All dimensions to be checked on site.  
 Any discrepancies to be reported to MSK DESIGN Limited, prior to setting out or ordering any materials.

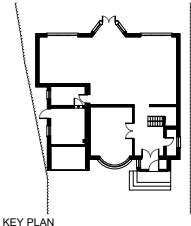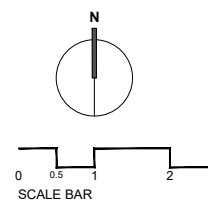

**MSK DESIGN LTD**  
 230 HIGH STREET  
 BARNET, LONDON  
 EN5 5TD  
 020 3962 4480  
 www.mskdesign.co.uk  
 info@mskdesign.co.uk  
 Registered company number: 6044594



PROJECT	42 Claremont Road, Barnet, EN4 0HP	PROJECT REF	
CLIENT	Chris		
DRAWING TITLE	Proposed Elevations	REV.	F
DATE	02.03.2021	DWG. NO.	SK-022
SCALE@A1	1:50	DRAWN BY	MK
SCALE@A3	1:100	CHECKED BY	