




1 | EXISTING
GROUND FLOOR PLAN
SK-000 | SCALE@A1 1:50 SCALE@A3 1:100

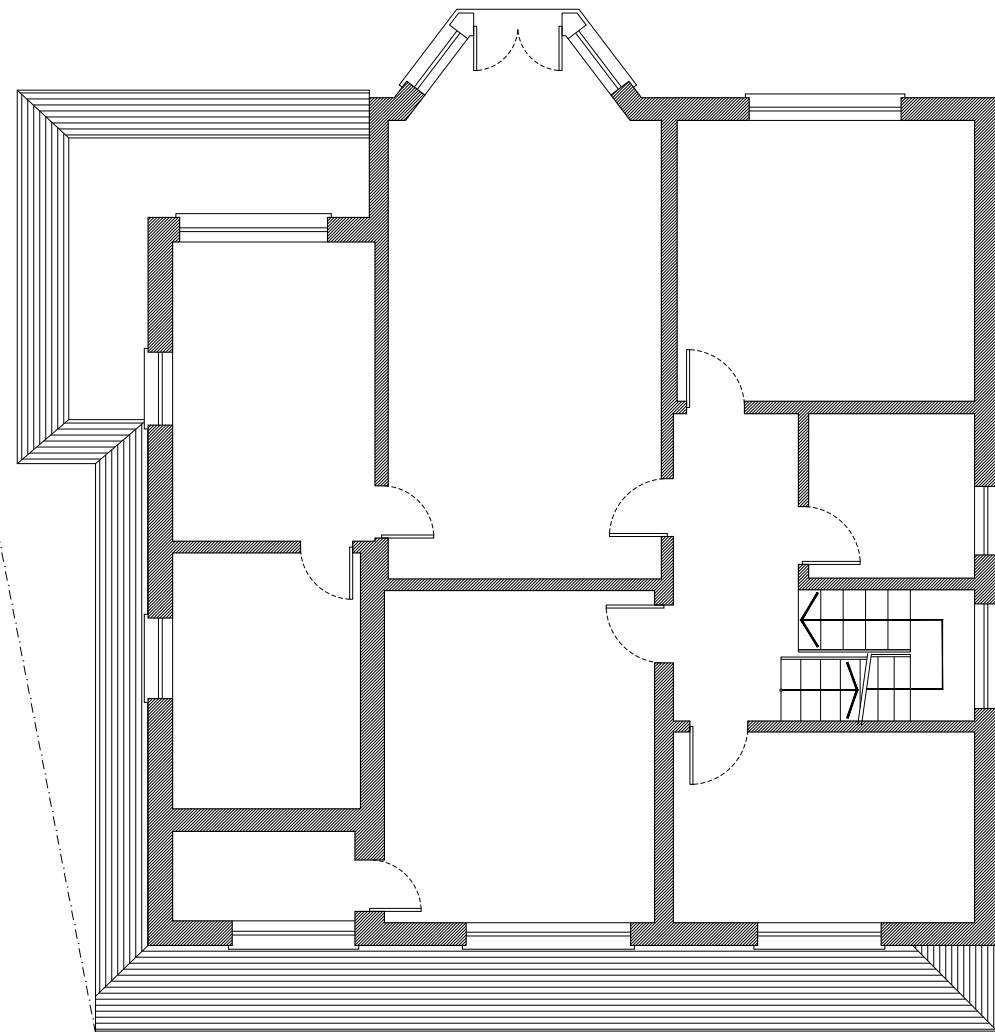

2 | EXISTING
FIRST FLOOR PLAN
SK-000 | SCALE@A1 1:50 SCALE@A3 1:100

REVISIONS NO.	DATE	CHANGES	BY

NOTES
 This drawing which is the property of MSK DESIGN Limited is the subject of Intellectual Property Rights including copyright and design right and shall not be reproduced, copied, loaned or submitted to any other party without the written consent of MSK DESIGN Limited.
 Do not scale from drawings. Only numbered dimensions to be taken. All dimensions to be checked on site.
 Any discrepancies to be reported to MSK DESIGN Limited, prior to setting out or ordering any materials.

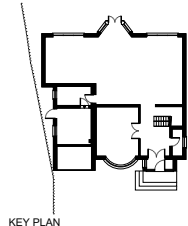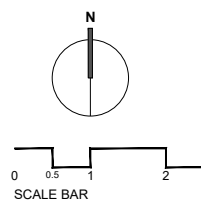

MSK DESIGN LTD


230 HIGH STREET
 BARNET, LONDON
 EN5 5TD

020 3962 4480
 www.mskdesign.co.uk
 info@mskdesign.co.uk


Registered company number: 6044594



PROJECT	42 Claremont Road, Barnet, EN4 0HP	PROJECT REF	
CLIENT	Chris	REV.	
DRAWING TITLE	Existing Plans	DWG. NO.	SK-000
DATE	04.09.2019	DRAWN BY	AR
SCALE@A1	1:50	CHECKED BY	MK
SCALE@A3	1:100		

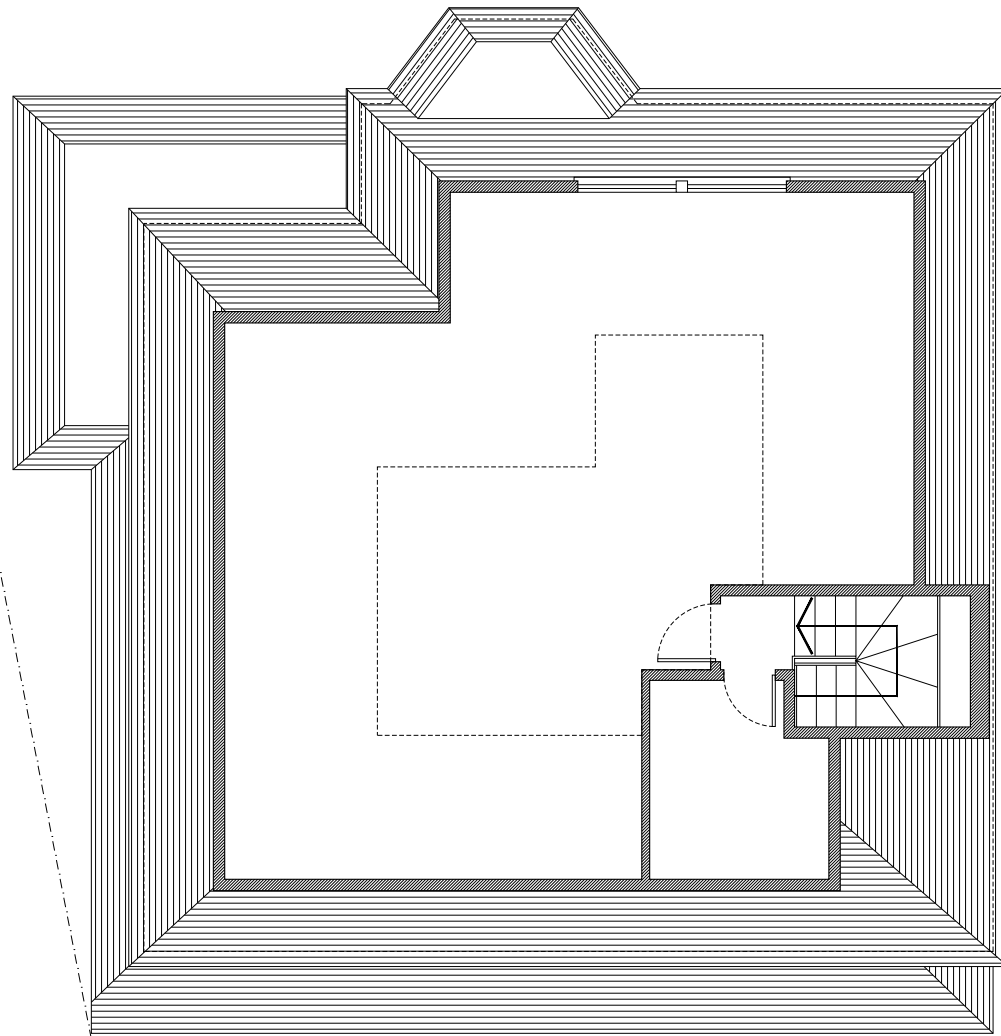


1 | EXISTING
SECOND FLOOR PLAN
SK-001 | SCALE@A1 1:50 SCALE@A3 1:100

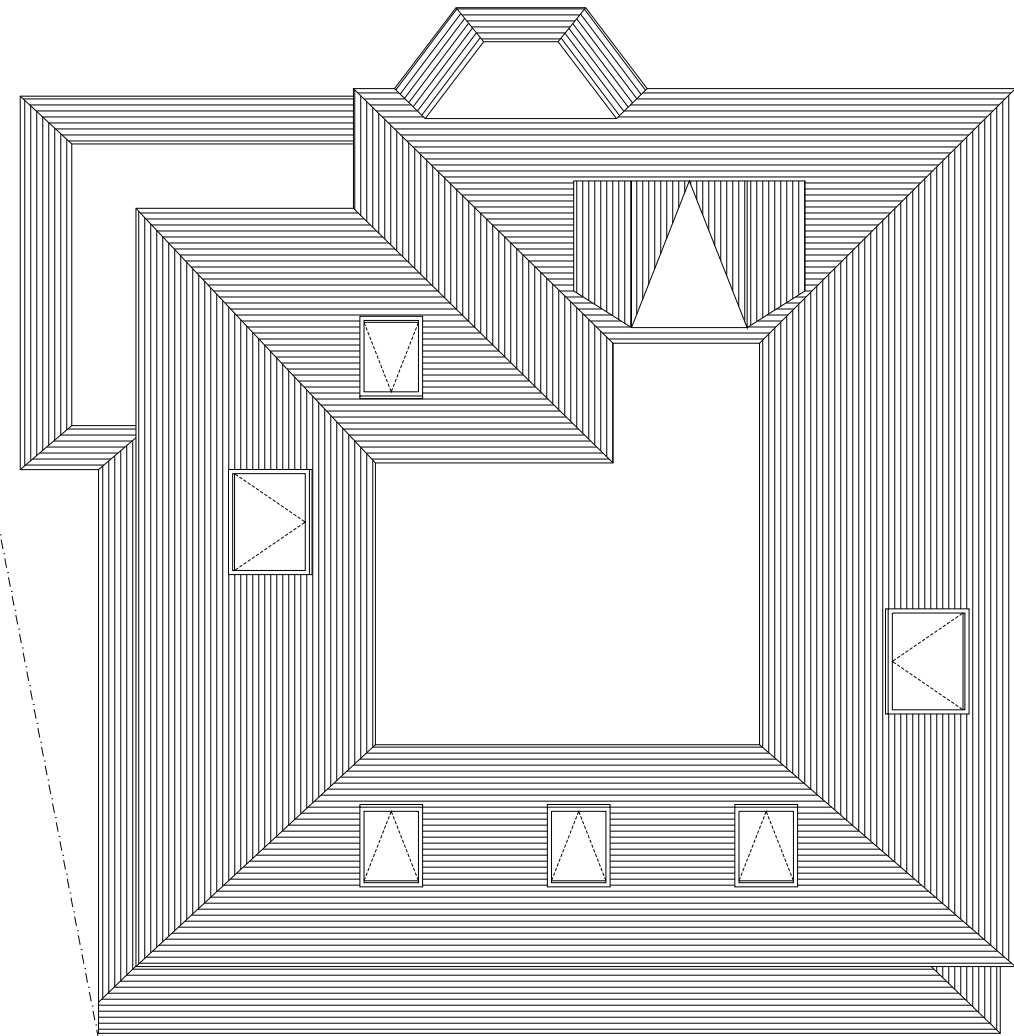

2 | EXISTING
ROOF PLAN
SK-001 | SCALE@A1 1:50 SCALE@A3 1:100

REVISIONS NO.	DATE	CHANGES	BY

NOTES
 This drawing which is the property of MSK DESIGN Limited is the subject of Intellectual Property Rights including copyright and design right and shall not be reproduced, copied, loaned or submitted to any other party without the written consent of MSK DESIGN Limited.
 Do not scale from drawings. Only numbered dimensions to be taken. All dimensions to be checked on site.
 Any discrepancies to be reported to MSK DESIGN Limited, prior to setting out or ordering any materials.

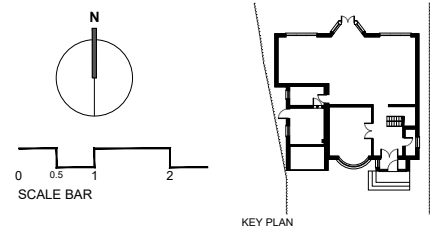

MSK DESIGN LTD
 230 HIGH STREET
 BARNET, LONDON
 EN5 5TD
 020 3962 4480
 www.msksdesign.co.uk
 info@msksdesign.co.uk
 Registered company number: 6044594



PROJECT	42 Claremont Road, Barnet, EN4 0HP	PROJECT REF	
CLIENT	Chris	REV.	
DRAWING TITLE	Existing Plans	DWG. NO.	
DATE	04.09.2019	SCALE@A1	1:50
SCALE@A3	1:100	DRAWN BY	AR
		CHECKED BY	MK

SK-001




1 EXISTING STREET ELEVATION
SK-002 SCALE@A1 1:50 SCALE@A3 1:100



2 EXISTING REAR ELEVATION
SK-002 SCALE@A1 1:50 SCALE@A3 1:100





3 EXISTING SIDE 1 ELEVATION
SK-002 SCALE@A1 1:50 SCALE@A3 1:100

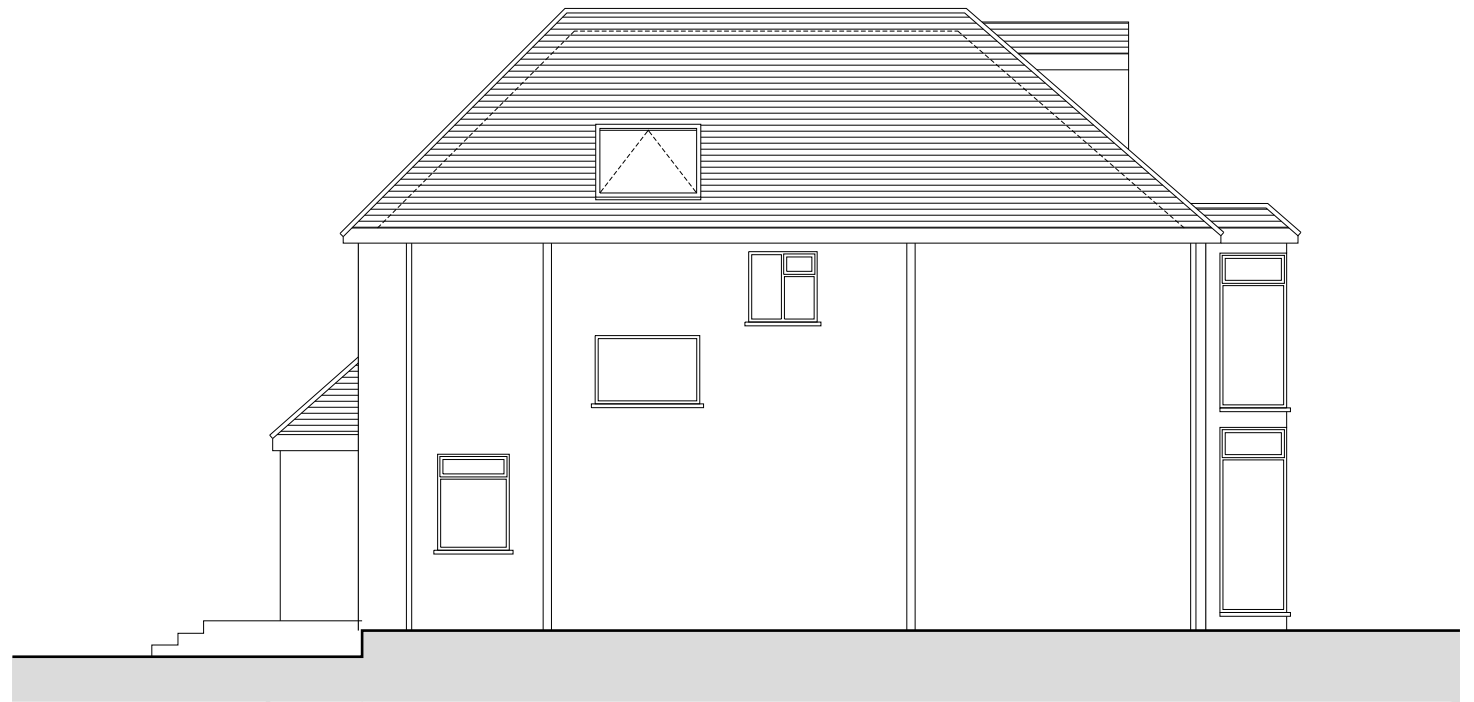

4 EXISTING SIDE 2 ELEVATION
SK-002 SCALE@A1 1:50 SCALE@A3 1:100

REVISIONS NO.	DATE	CHANGES	BY

NOTES
 This drawing which is the property of MSK DESIGN Limited is the subject of Intellectual Property Rights including copyright and design right and shall not be reproduced, copied, loaned or submitted to any other party without the written consent of MSK DESIGN Limited.
 Do not scale from drawings. Only numbered dimensions to be taken. All dimensions to be checked on site.
 Any discrepancies to be reported to MSK DESIGN Limited, prior to setting out or ordering any materials.

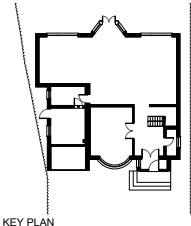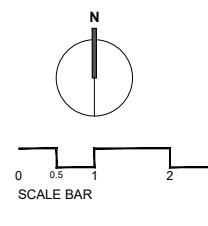

MSK DESIGN LTD
 230 HIGH STREET
 BARNET, LONDON
 EN5 5TD
 020 3962 4480
 www.mskdesign.co.uk
 info@mskdesign.co.uk
 Registered company number: 6044594



PROJECT	42 Claremont Road, Barnet, EN4 0HP	PROJECT REF	
CLIENT	Chris	REV.	
DRAWING TITLE	Existing Elevations	DWG. NO.	
DATE	04.09.2019	SCALE@A1	1:50
SCALE@A3	1:100	DRAWN BY	AR
		CHECKED BY	MK

SK-002