


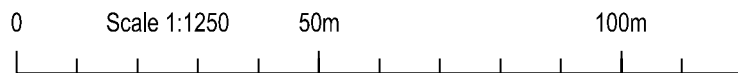

Location Plan



**ABRI DESIGN**

Architecture + Interiors



Project: 19 Bedford Street, Oxford  
OX4 1SU

Scale: 1:1250 @A4

Date: 12/10/2023

Title: Location Plan

For: Sarah Sleet

Drawing No. BSO23 110