
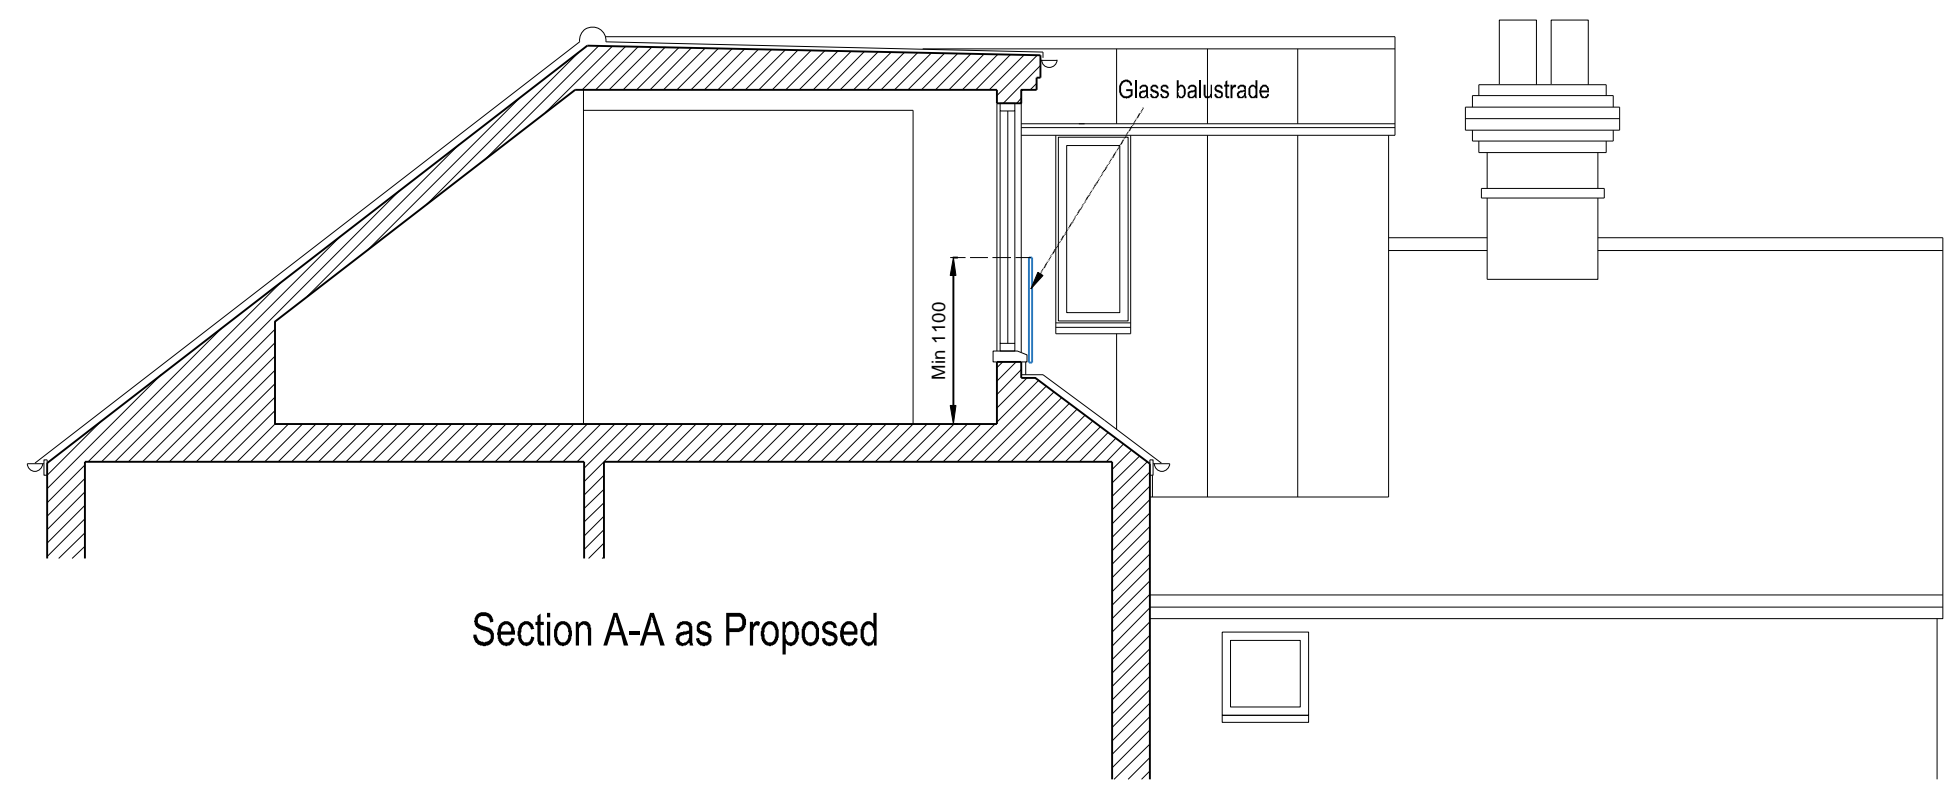


0 Scale 1:50 5m

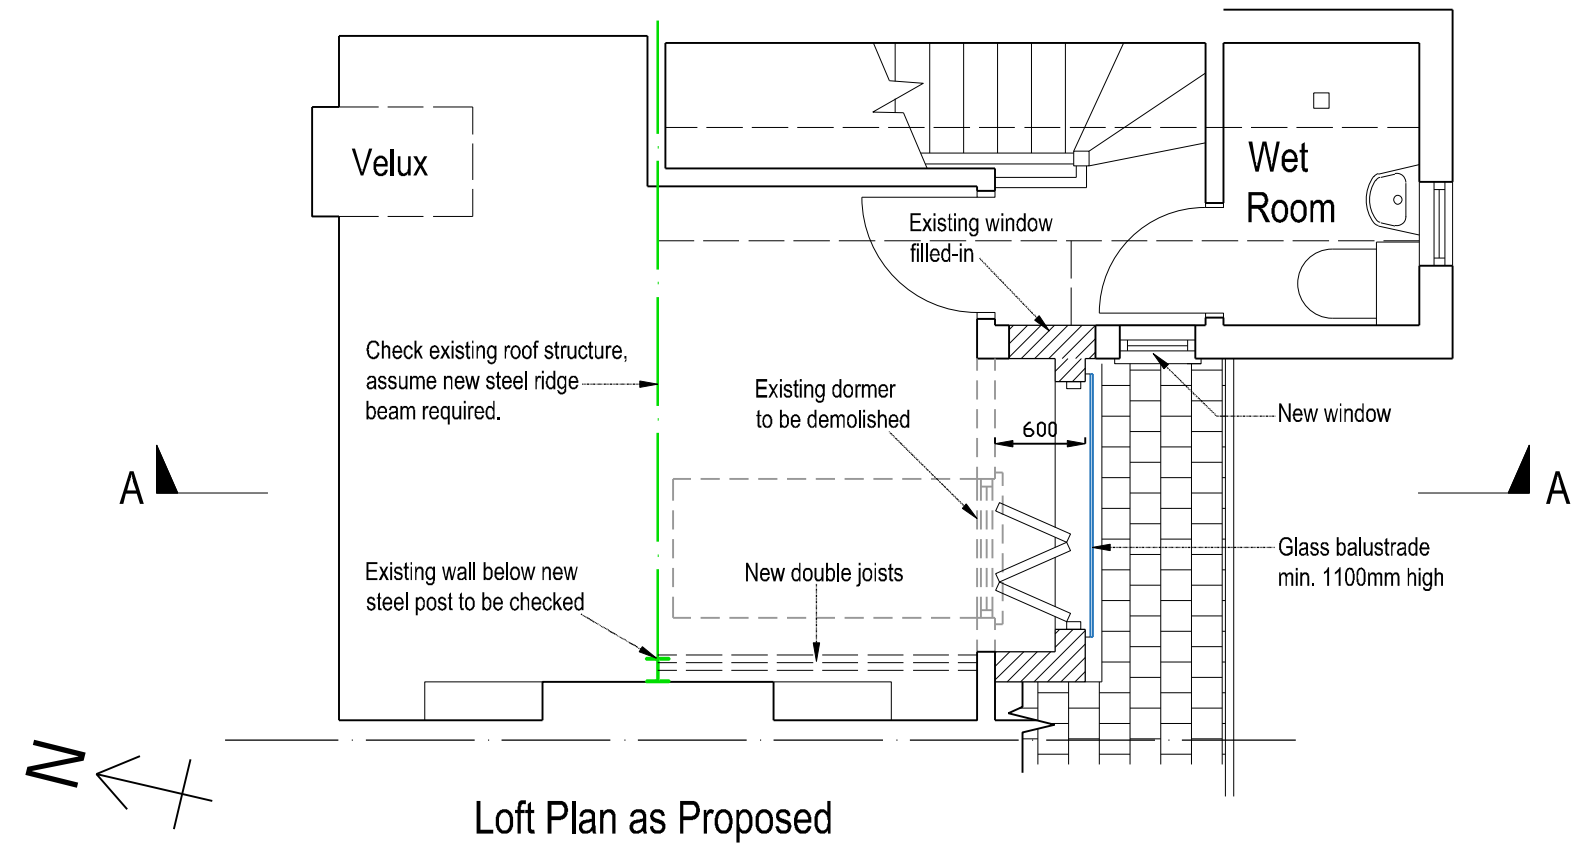

ABRI DESIGN
Architecture + Interiors

Project: 19 Bedford Street, Oxford
OX4 1SU
Scale: 1:50
Date: 01/12/2023
Title: Plan and section
as Proposed
For: Sarah Sleet
Drawing No. SSO23 200