


0 Scale 1:50 5m

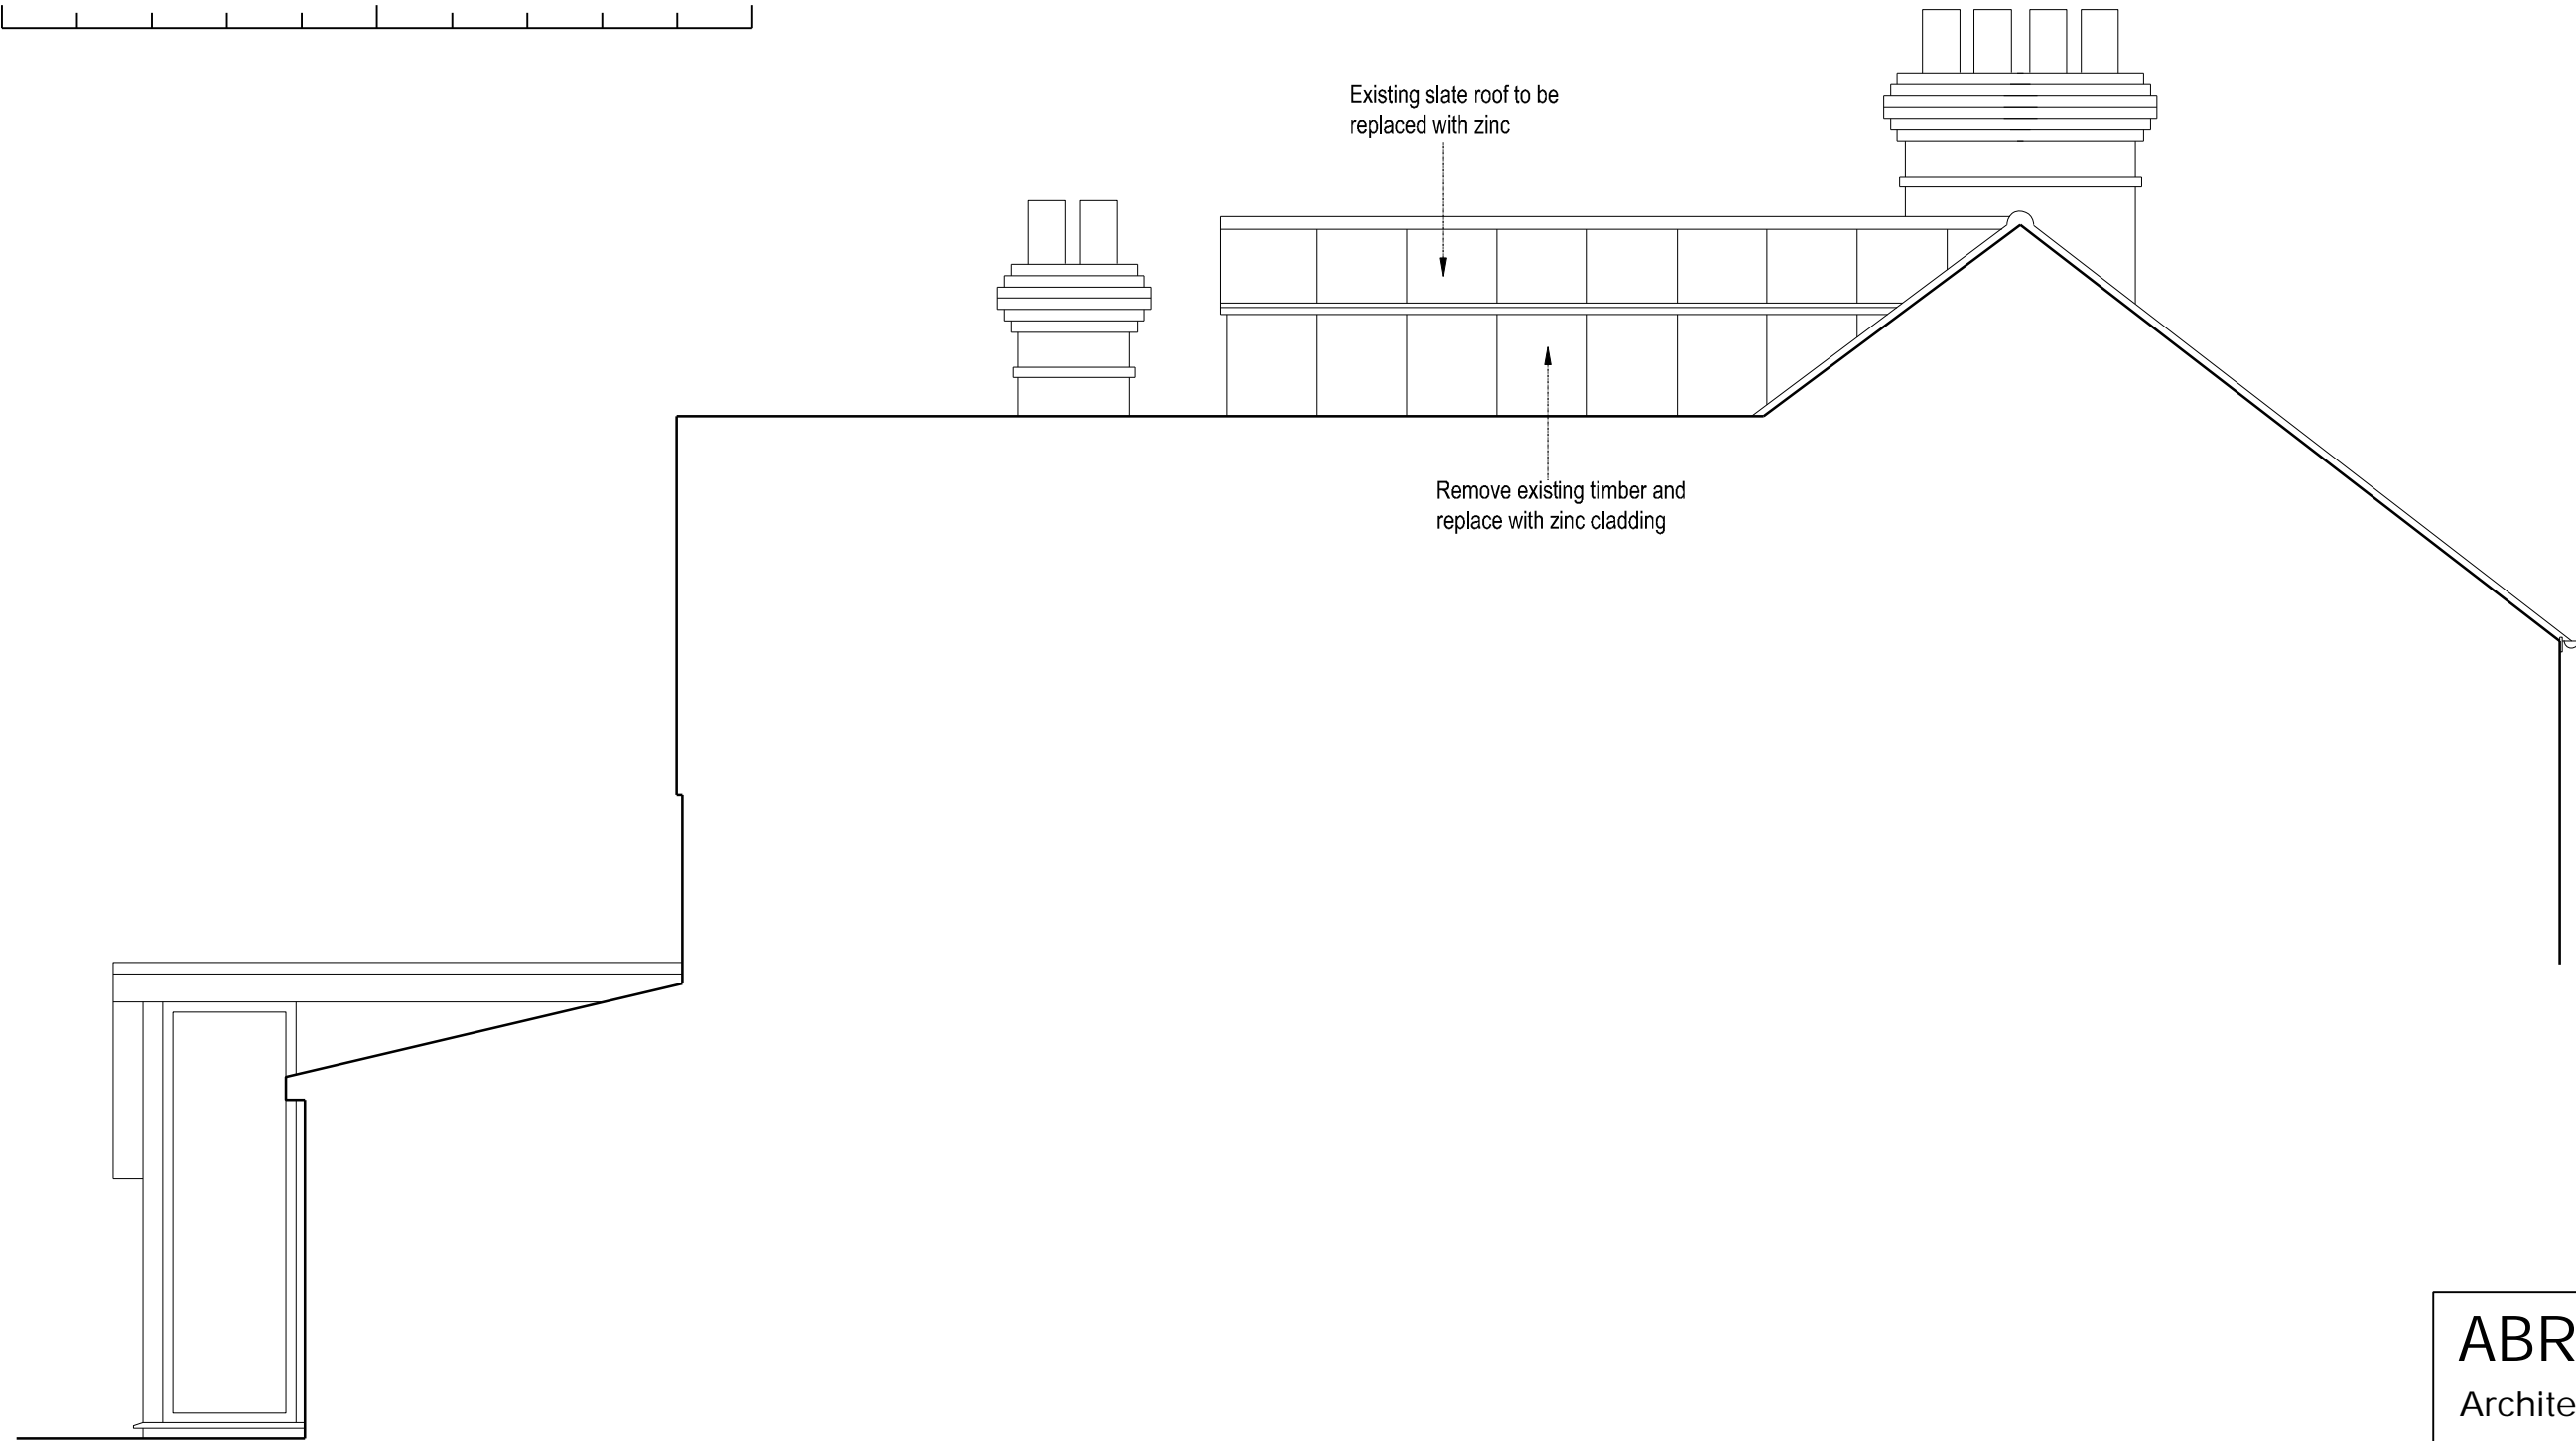

Side (East) Elevation as Proposed

**ABRI DESIGN**  
Architecture + Interiors



Project: 19 Bedford Street, Oxford  
OX4 1SU

Scale: 1:50

Date: 01/12/2023

Title: East Side Elevation  
as Proposed

For: Sarah Sleet

Drawing No. SSO23 203