




Side (West) Elevation as Existing

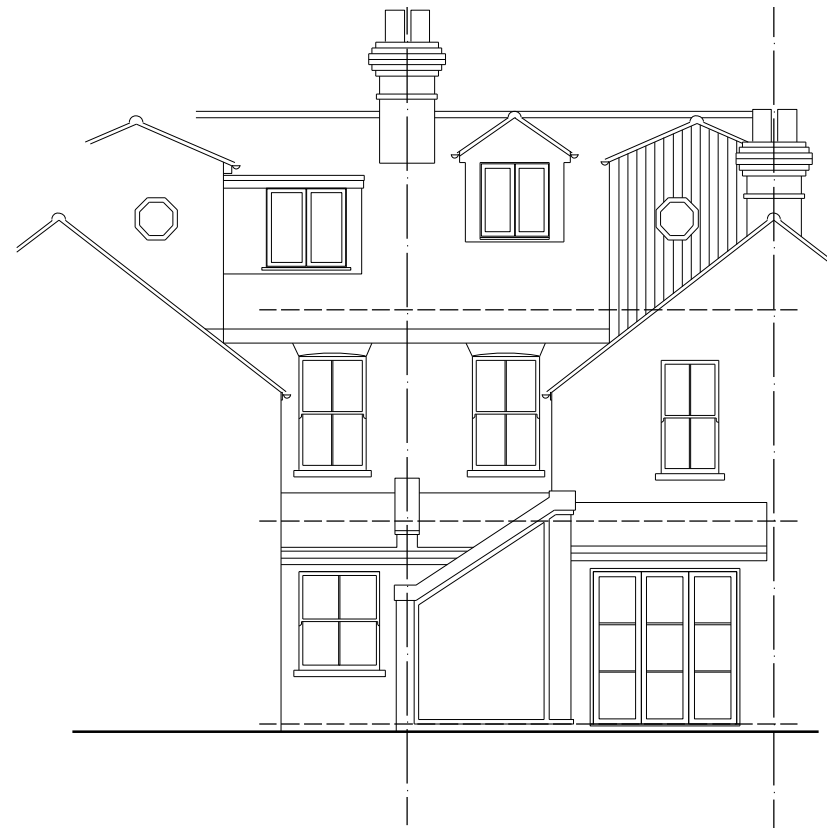


Rear (South) Elevation as Existing

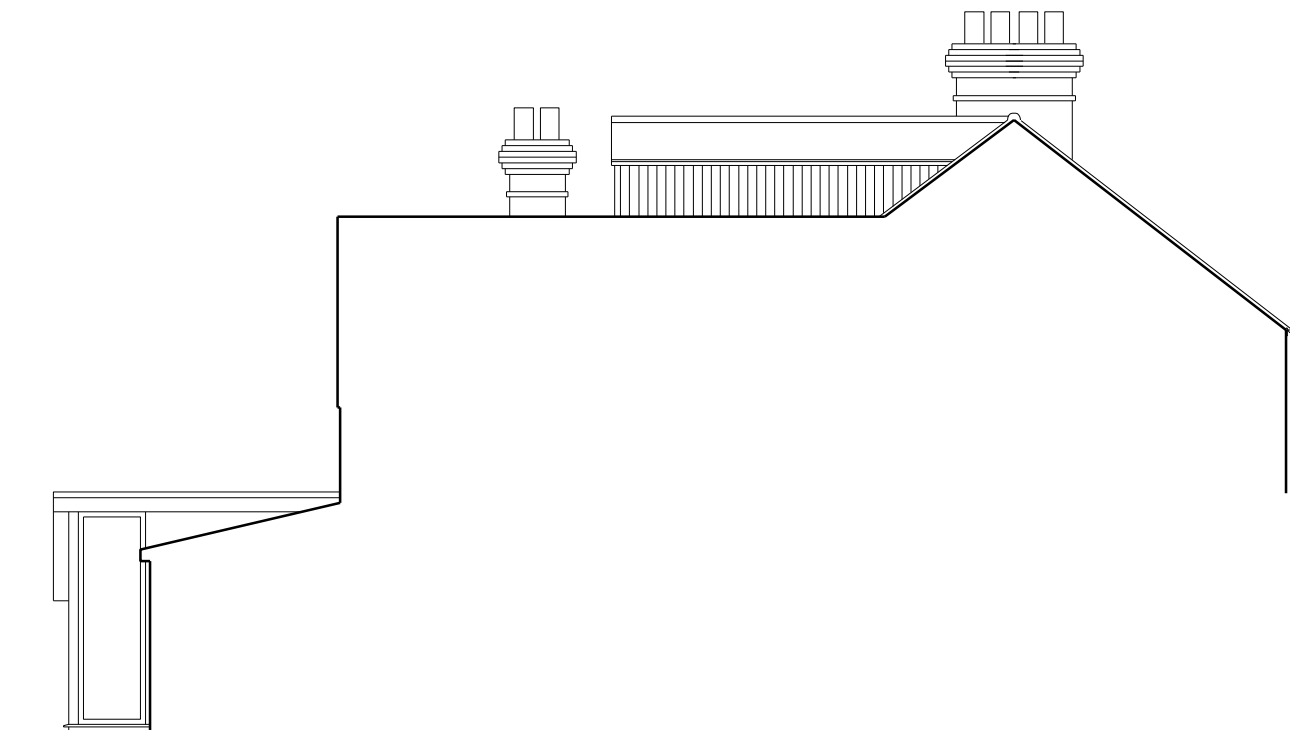

Side (East) Elevation as Existing

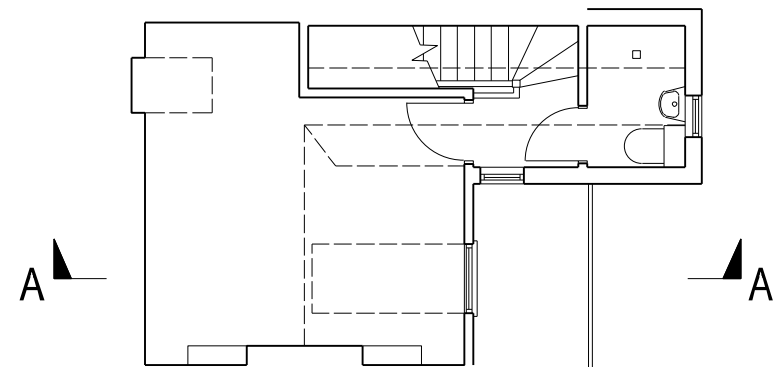

Loft Plan as Existing

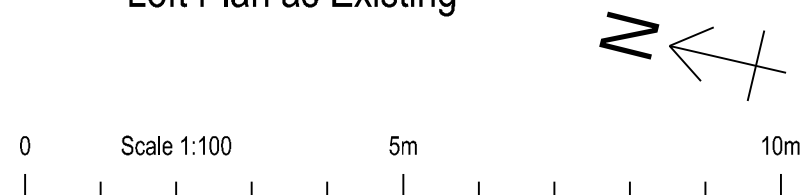

ABRI DESIGN
Architecture + Interiors

Project: 19 Bedford Street, Oxford
OX4 1SU

Scale: 1:100

Date: 01/12/2023

Title: Plan and elevations
as Existing

For: Sarah Sleet

Drawing No. SSO23 100