


Section A-A as Existing

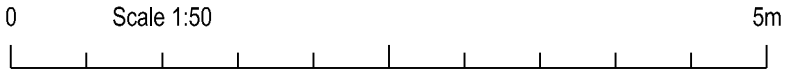

ABRI DESIGN
Architecture + Interiors



Project: 19 Bedford Street, Oxford
OX4 1SU
Scale: 1:50
Date: 01/12/2023
Title: Section
as Existing
For: Sarah Sleet
Drawing No. SSO23 101