

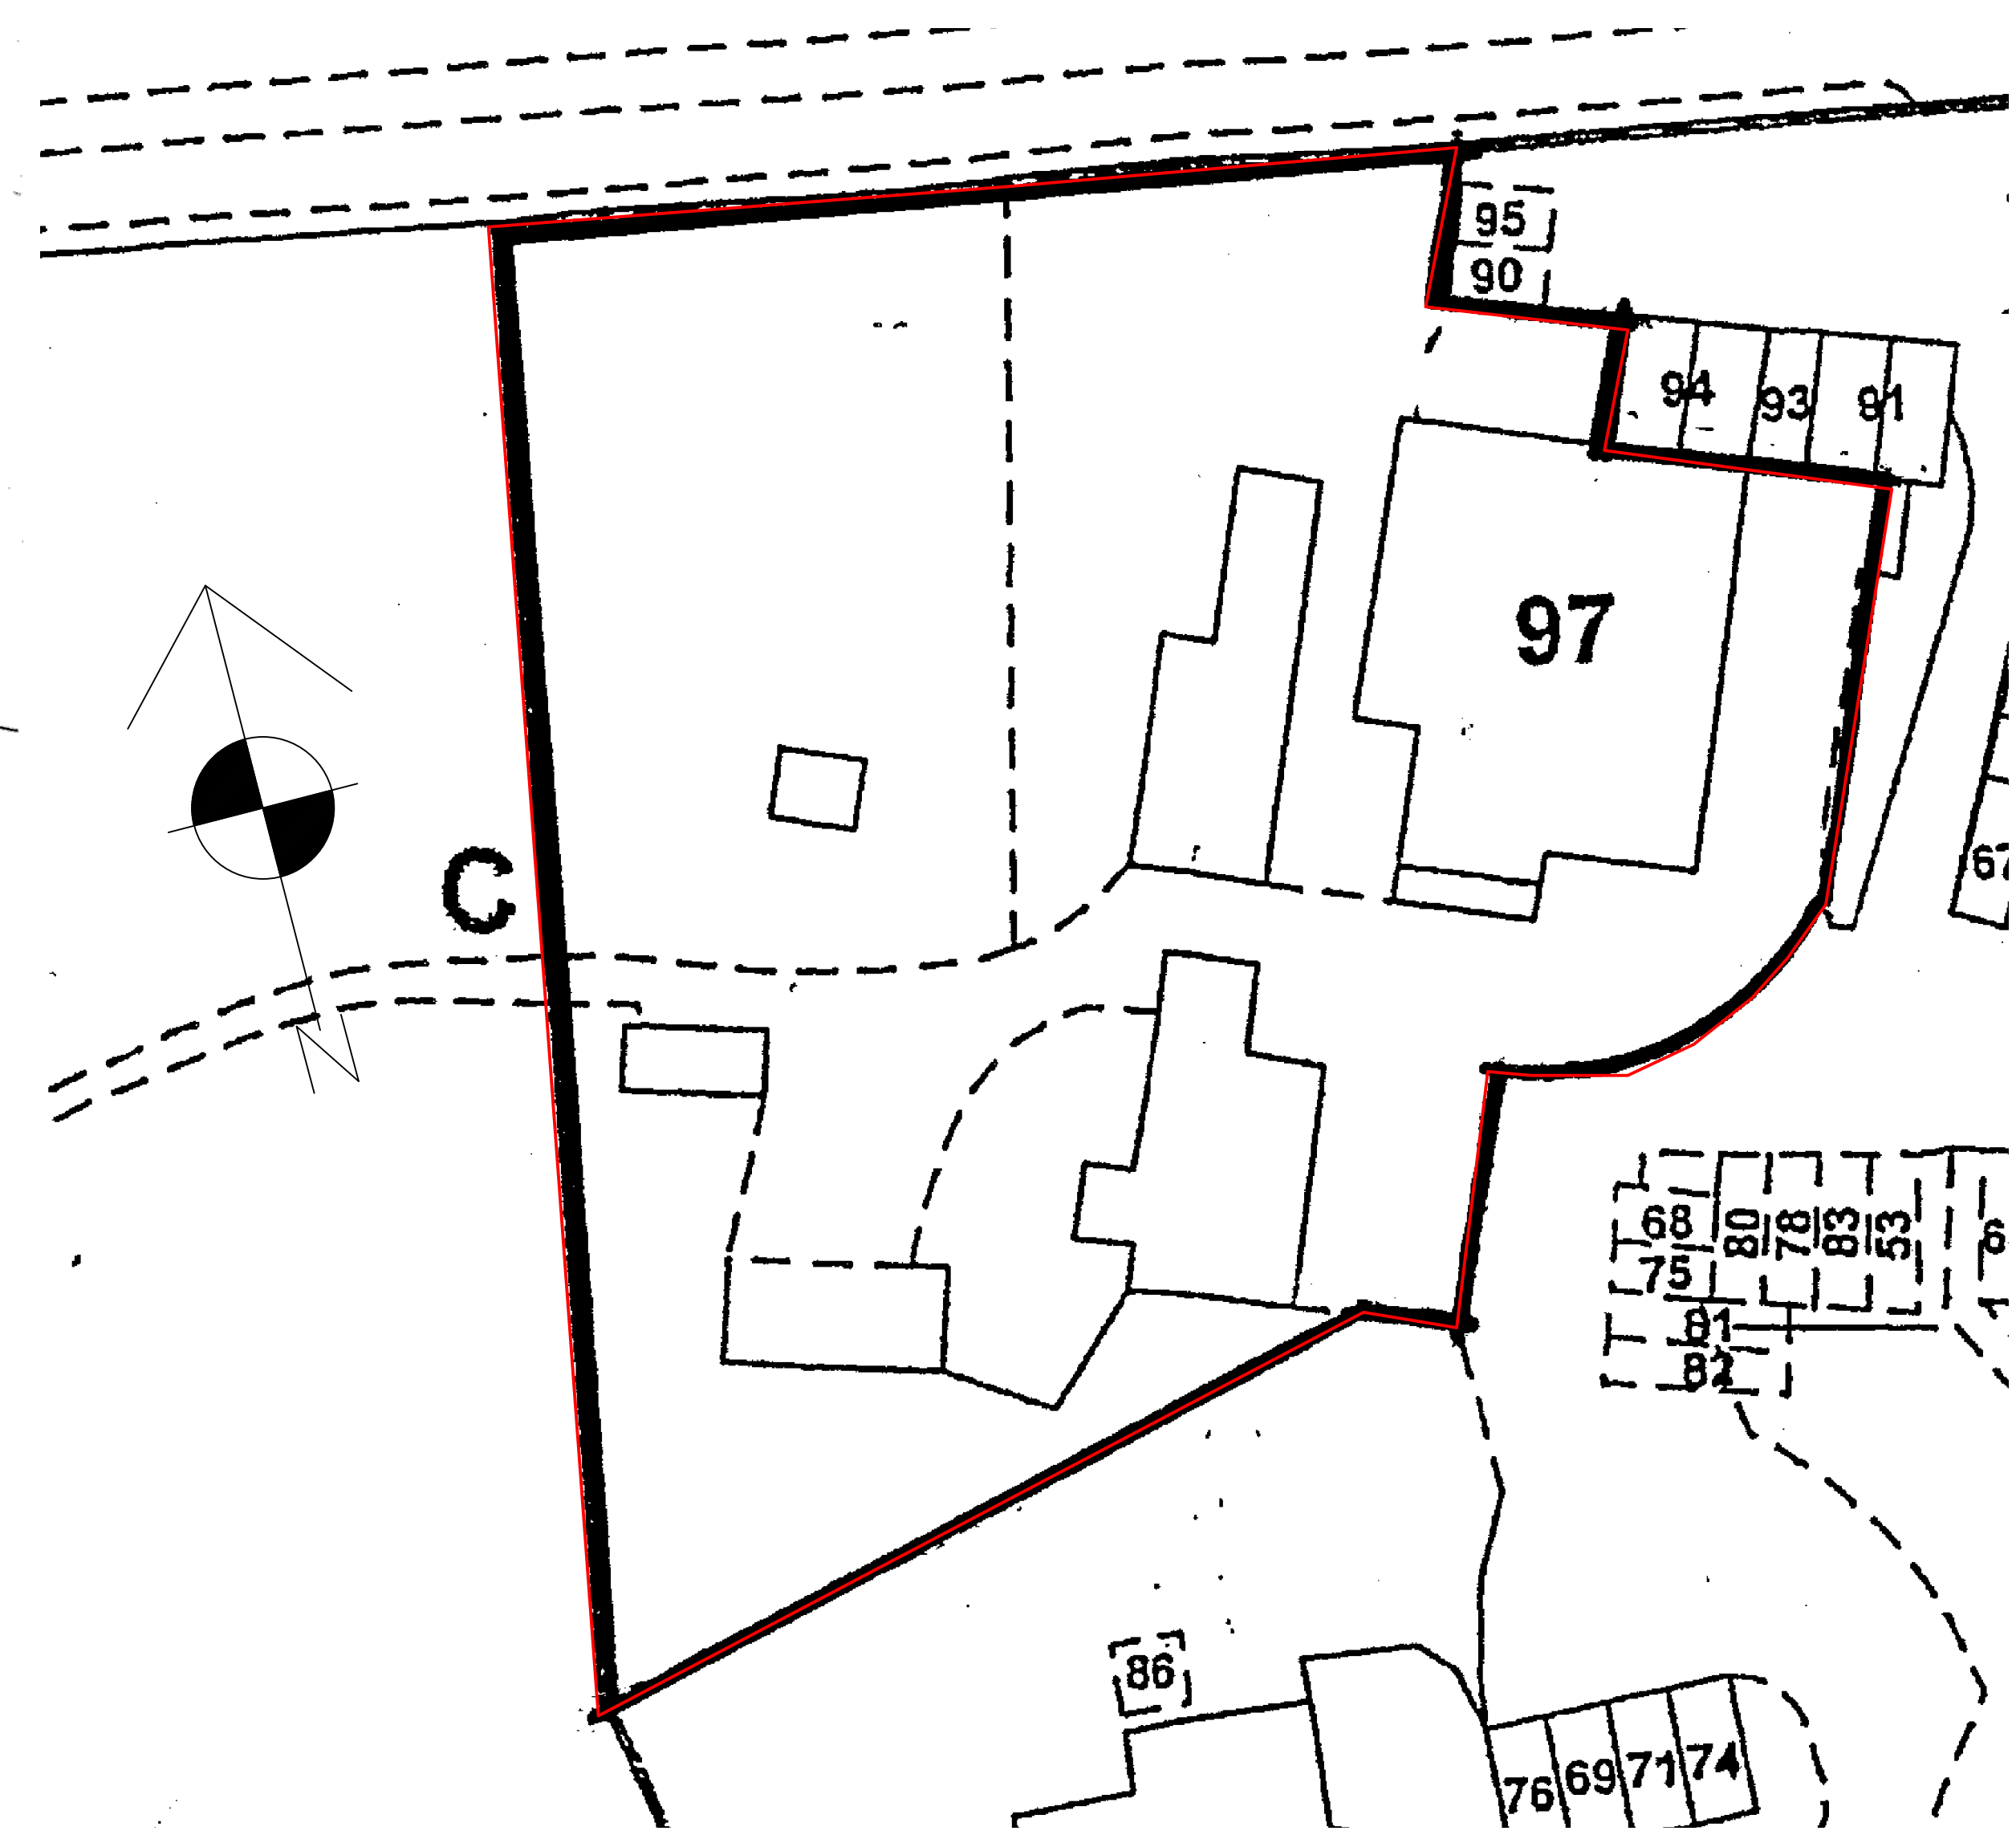


LOCATION PLAN 1:1250

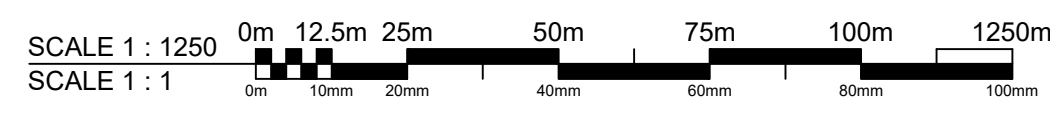

BLOCK PLAN 1:500

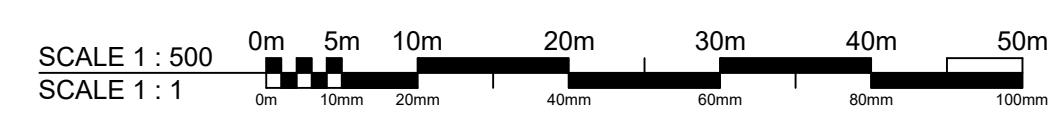

B DEC 2020 INFO ADDED
 A 2.2020 COLOUR CODING & NOTES ADDED

THE CONTRACTOR IS TO CHECK & VERIFY ALL BUILDING AND SITE DIMENSIONS GROUND LEVELS & SEWER INVERT LEVELS AT CONNECTION POSITIONS BEFORE COMMENCING WORK ON SITE.
 THE CONTRACTOR IS TO COMPLY IN ALL RESPECTS WITH CURRENT BUILDING REGULATIONS WHETHER OR NOT SPECIFICALLY INDICATED OR STATED ON THIS DRAWING.
 FIGURED DIMENSIONS MUST BE TAKEN IN PREFERENCE TO SCALED & ALL DIMENSIONS ON THIS DRAWING MUST BE CHECKED ON SITE BY CONTRACTOR BEFORE COMMENCEMENT OF WORK.

P B C
 ARCHITECTURE
 173 Lower High Street, Stourbridge, West Midlands, DY8 1TG
 Tel: 01384 444472 Fax: 01384 444558

Proposed Development,
 Romsley Hill Grange
 Farley Lane,
 Romsley

**LOCATION AND EXISTING
 BLOCK PLANS**

EXISTING