



Main Road

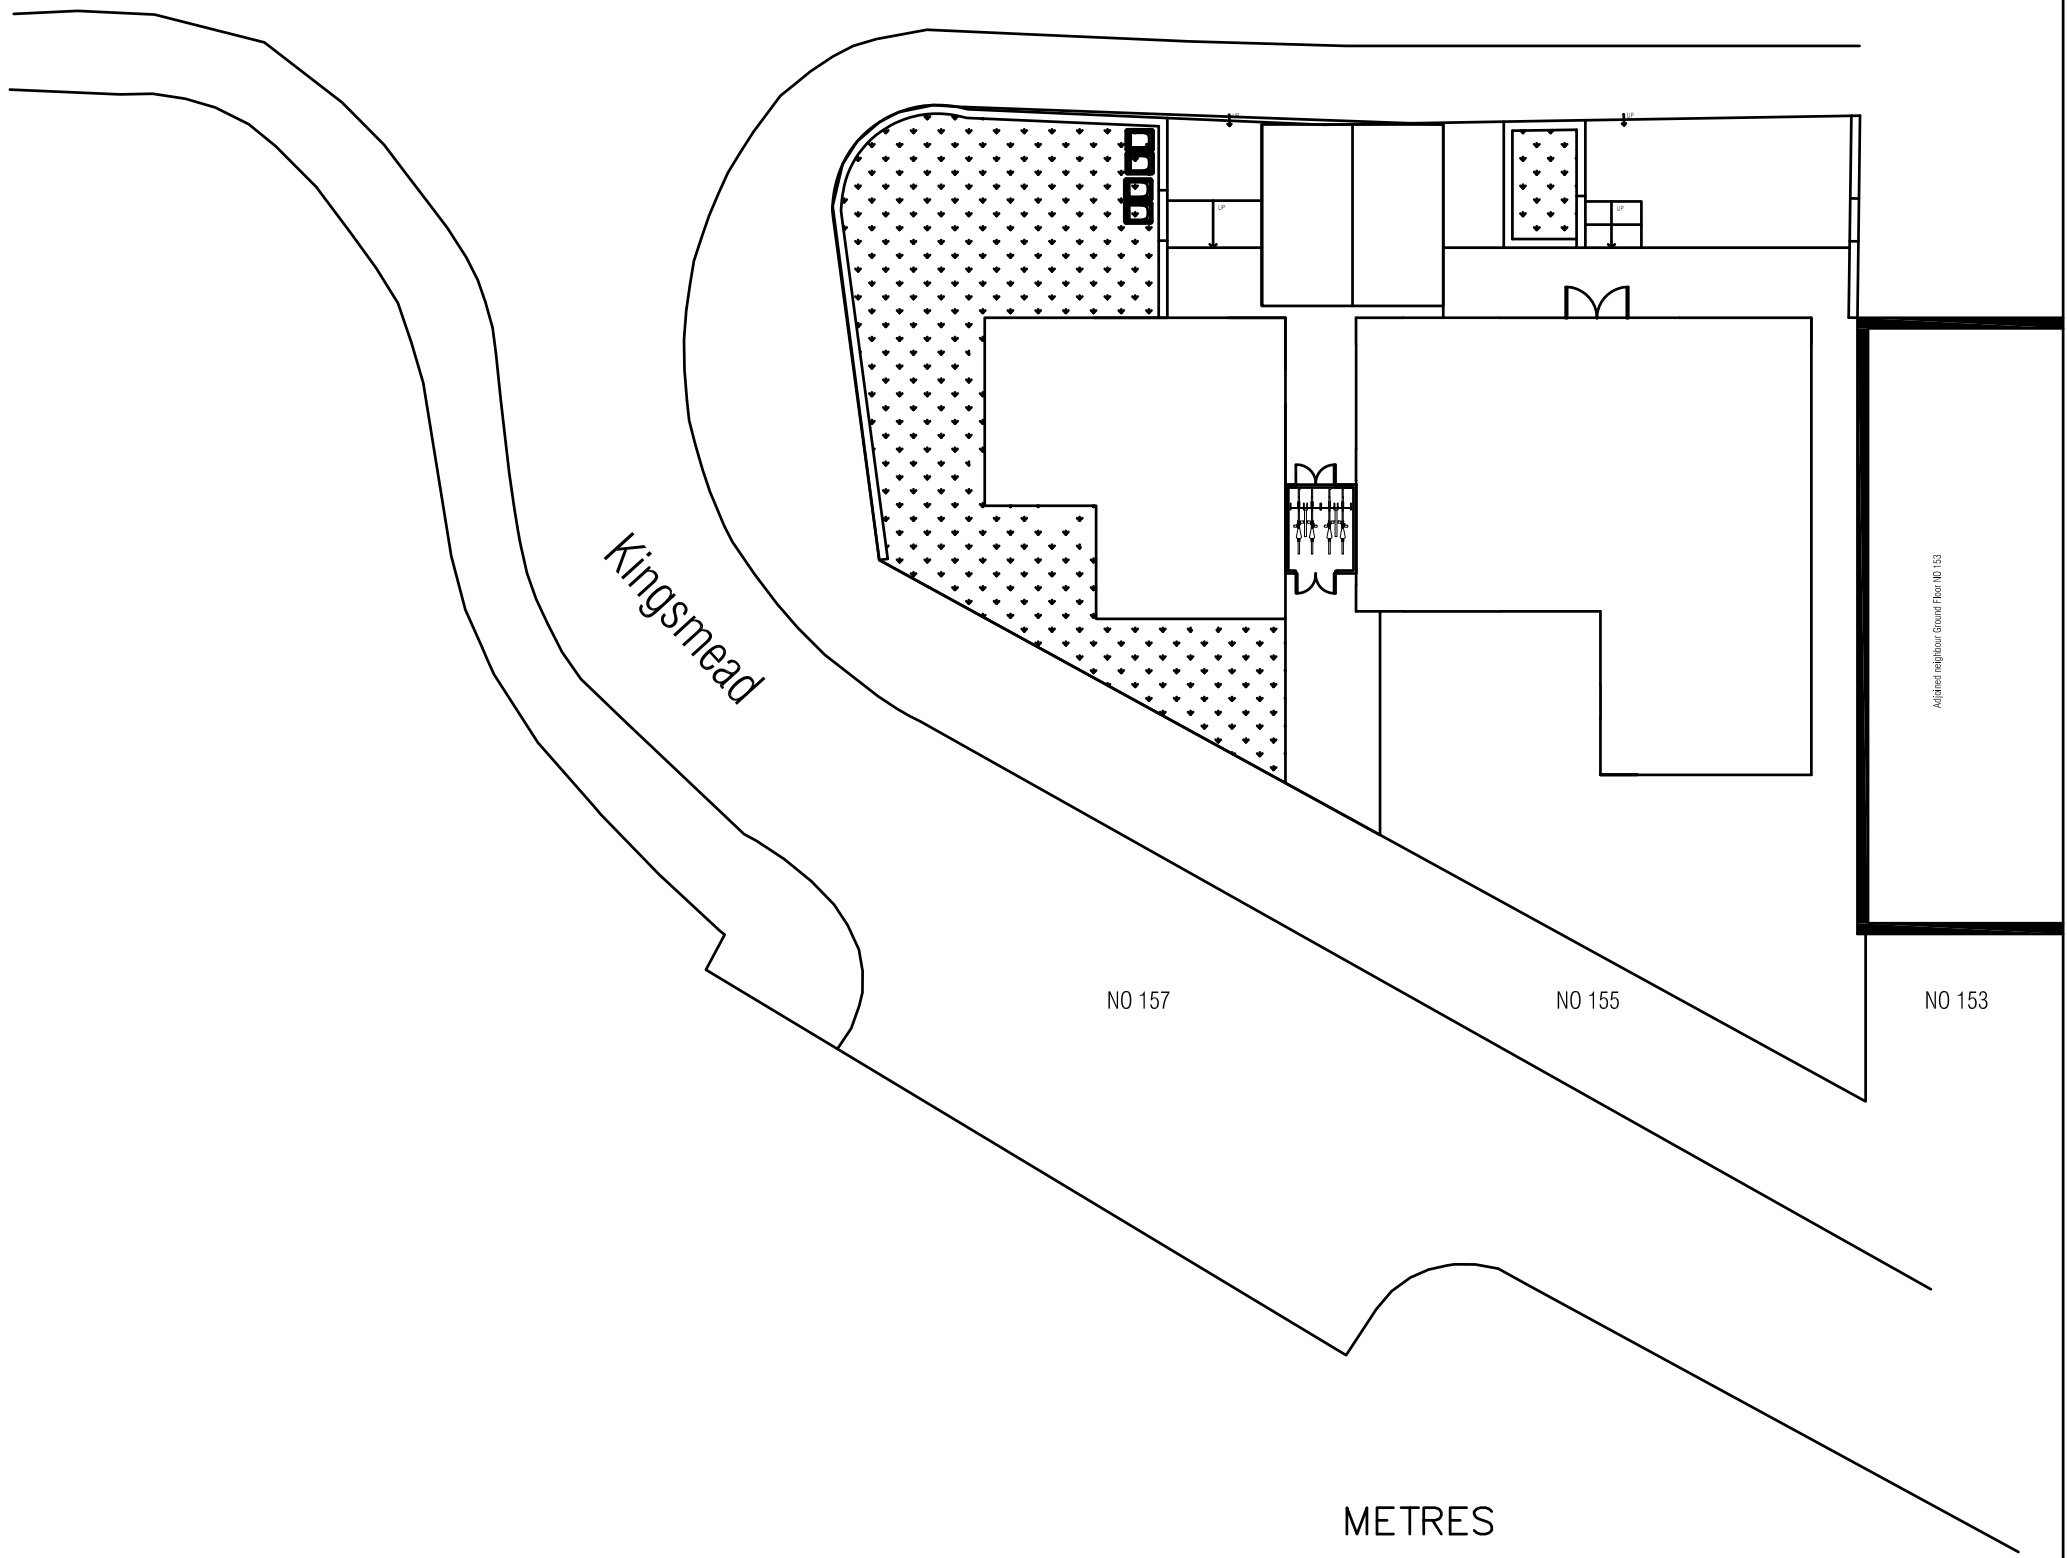

Adjusted neighbour Ground Floor NO 153

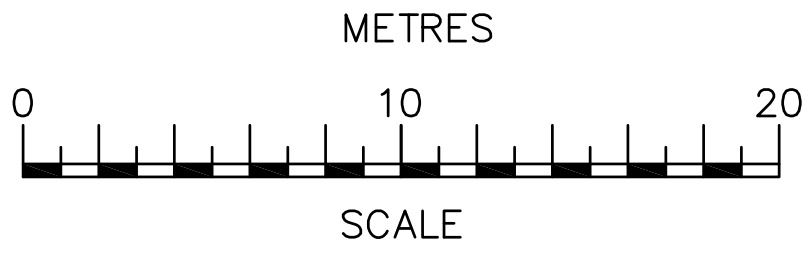

 AJ PLANS	OCC, Building A 105 Eade Road London, N4 1TJ Tel: (020) 8150 1820 email: info@ajplans.co.uk web: www.ajplans.co.uk	Project: 155a Main Rd Biggin Hill, Westerham TN16 3JP	
	Title: Proposed Block Plan		Date: April 2023
NOTES The contractors are to check all the dimensions, levels, drain runs and general condition of the site before works commence. All works are to be carried out in accordance with current Building Regulations, British Standards, Code of Practice and Local Authority Requirements.		Dwg. No. MR.BH.155a.BP	Rev: A