



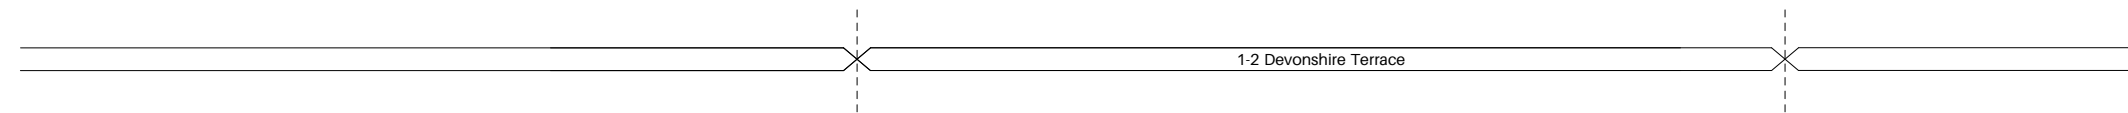

1 Existing Elevation
Scale: 1:100

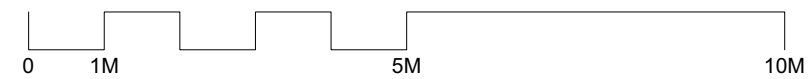

Notes



Project Address Elevation Repair, 1-2 Devonshire Terrace			
Drawing Existing Elevation			
Job Number 23025	Drawing Number 1-2DT_0300	Rev P0	Scale @ A3 1:100
Drawn JR	Date 12/12/2023	Status PLANNING	Client



Holland Harvey Architects
Unit 1.4
1-5 Vyner Street
London E2 9DG
hello@hollandharvey.com
+44 203 327 0340

Precis Management Ltd

REV	DATE	DESCRIPTION	BY	CHK

Do not scale from this drawing. All dimensions are to be checked on site. This drawing is to be read in conjunction with all consultants information.