




1ST FLOOR BALCONY STRUCTURE TO BE REPAIRED WITH ALL DETAILING AND FINISHES TO BE MADE GOOD IN LINE WITH EXISTING DESIGN, EXISTING SCROLL BRACKETS TO BE MOULDED ON SITE AND RECAST.

REFER TO STRUCTURAL ENGINEERS REPORT (SC-3259-SS-01) FOR DETAILS.

4 Proposed Elevation  
Scale: 1:100

1-2 Devonshire Terrace

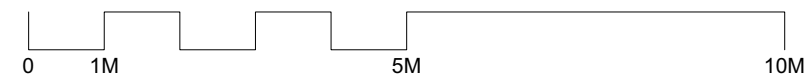

Notes

Project Address Elevation Repair, 1-2 Devonshire Terrace			
Drawing Proposed Elevation			
Job Number 23025	Drawing Number 1-2DT_1300	Rev P0	Scale @ A3 1:100
Drawn JR	Date 12/12/2023	Status PLANNING	Client Precis Management Ltd

**Holland Harvey** Architects  
Unit 1.4  
1-5 Vyner Street  
London E2 9DG  
hello@hollandharvey.com  
+44 203 327 0340

Do not scale from this drawing. All dimensions are to be checked on site. This drawing is to be read in conjunction with all consultants information.