



revisions

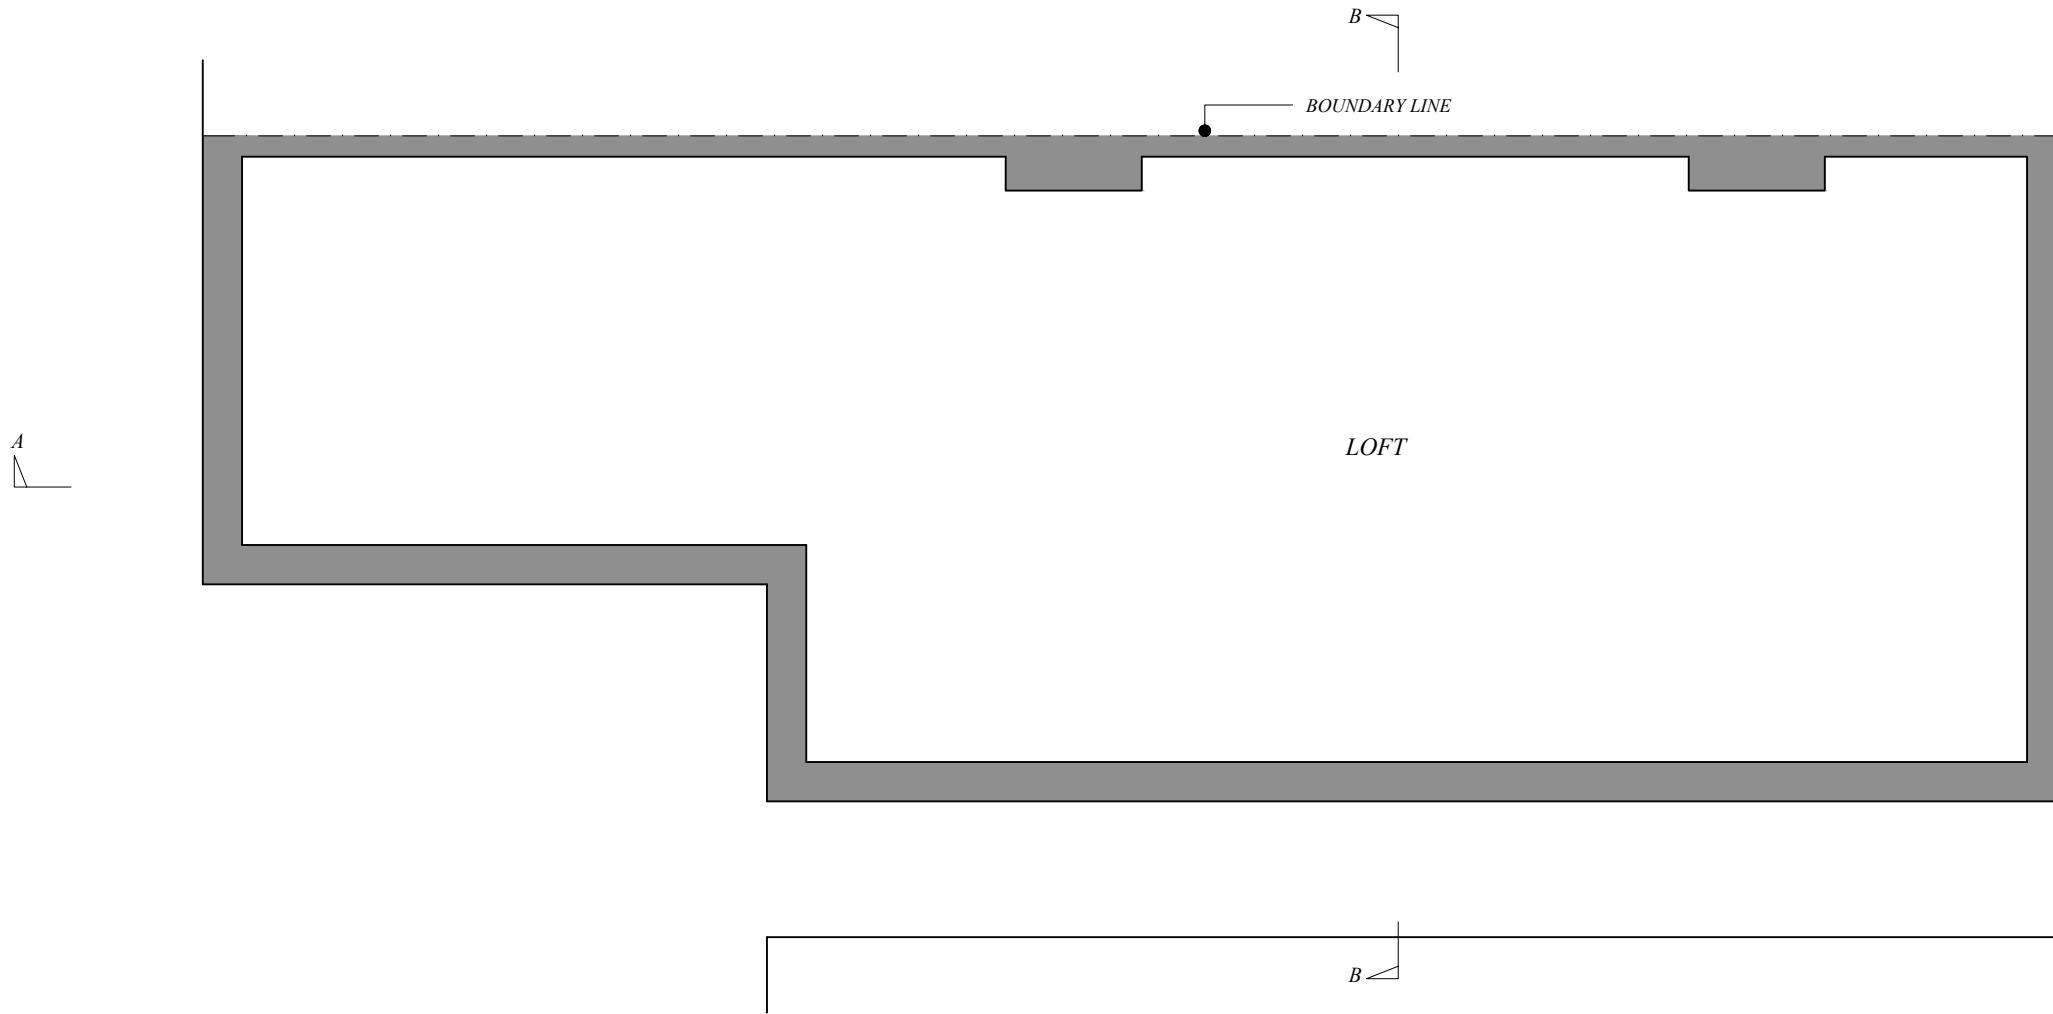

EXISTING LOFT PLAN

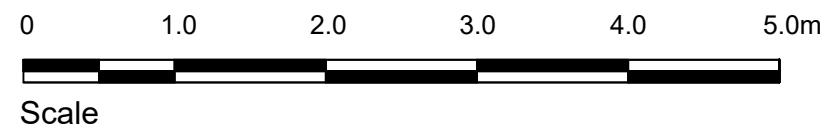

**ARCHITECTURAL  
DESIGN**

8 BELL HOUSE,  
36/38 HIGH STREET,  
CARSHALTON,  
SURREY  
SM5 3AG  
email: parnaud@live.co.uk  
tel: 07753602951

job	58 TANFIELD ROAD, CROYDON, CR0 1AL		title	EXISTING LOFT PLAN	
client	PM RENOVATIONS LTD				
scale	1:50 @ A3	date	07.07.23	drawn	PA
drg. no.	CTP 1.3				rev