
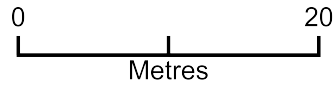


BLOCK PLAN EXISTING

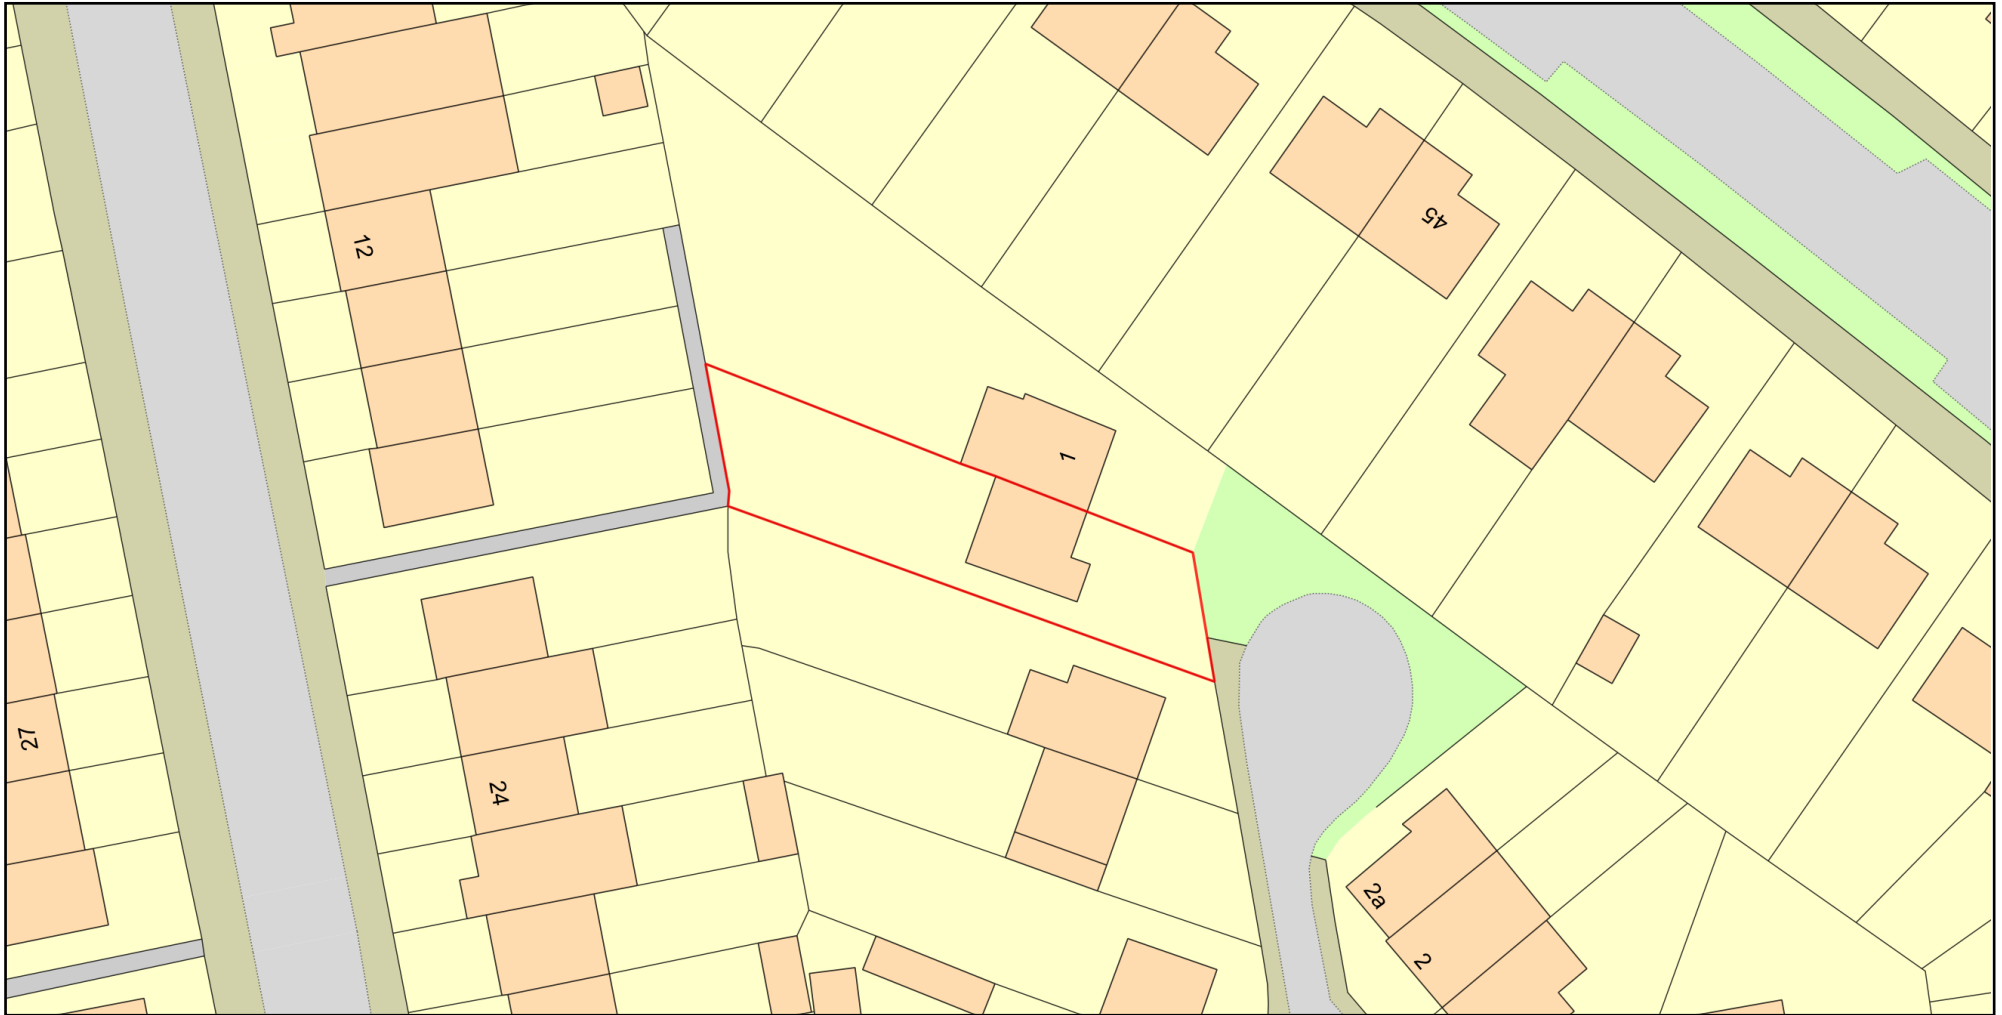

Plan Produced for: **EVOLVE DESIGN**

Date Produced: 23 Dec 2023

Plan Reference Number: TQRQM23357182511881

Scale: 1:500 @ A4

© Crown copyright and database rights 2023 OS 100042766