
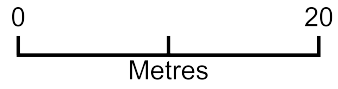


BLOCK PLAN PROPOSED

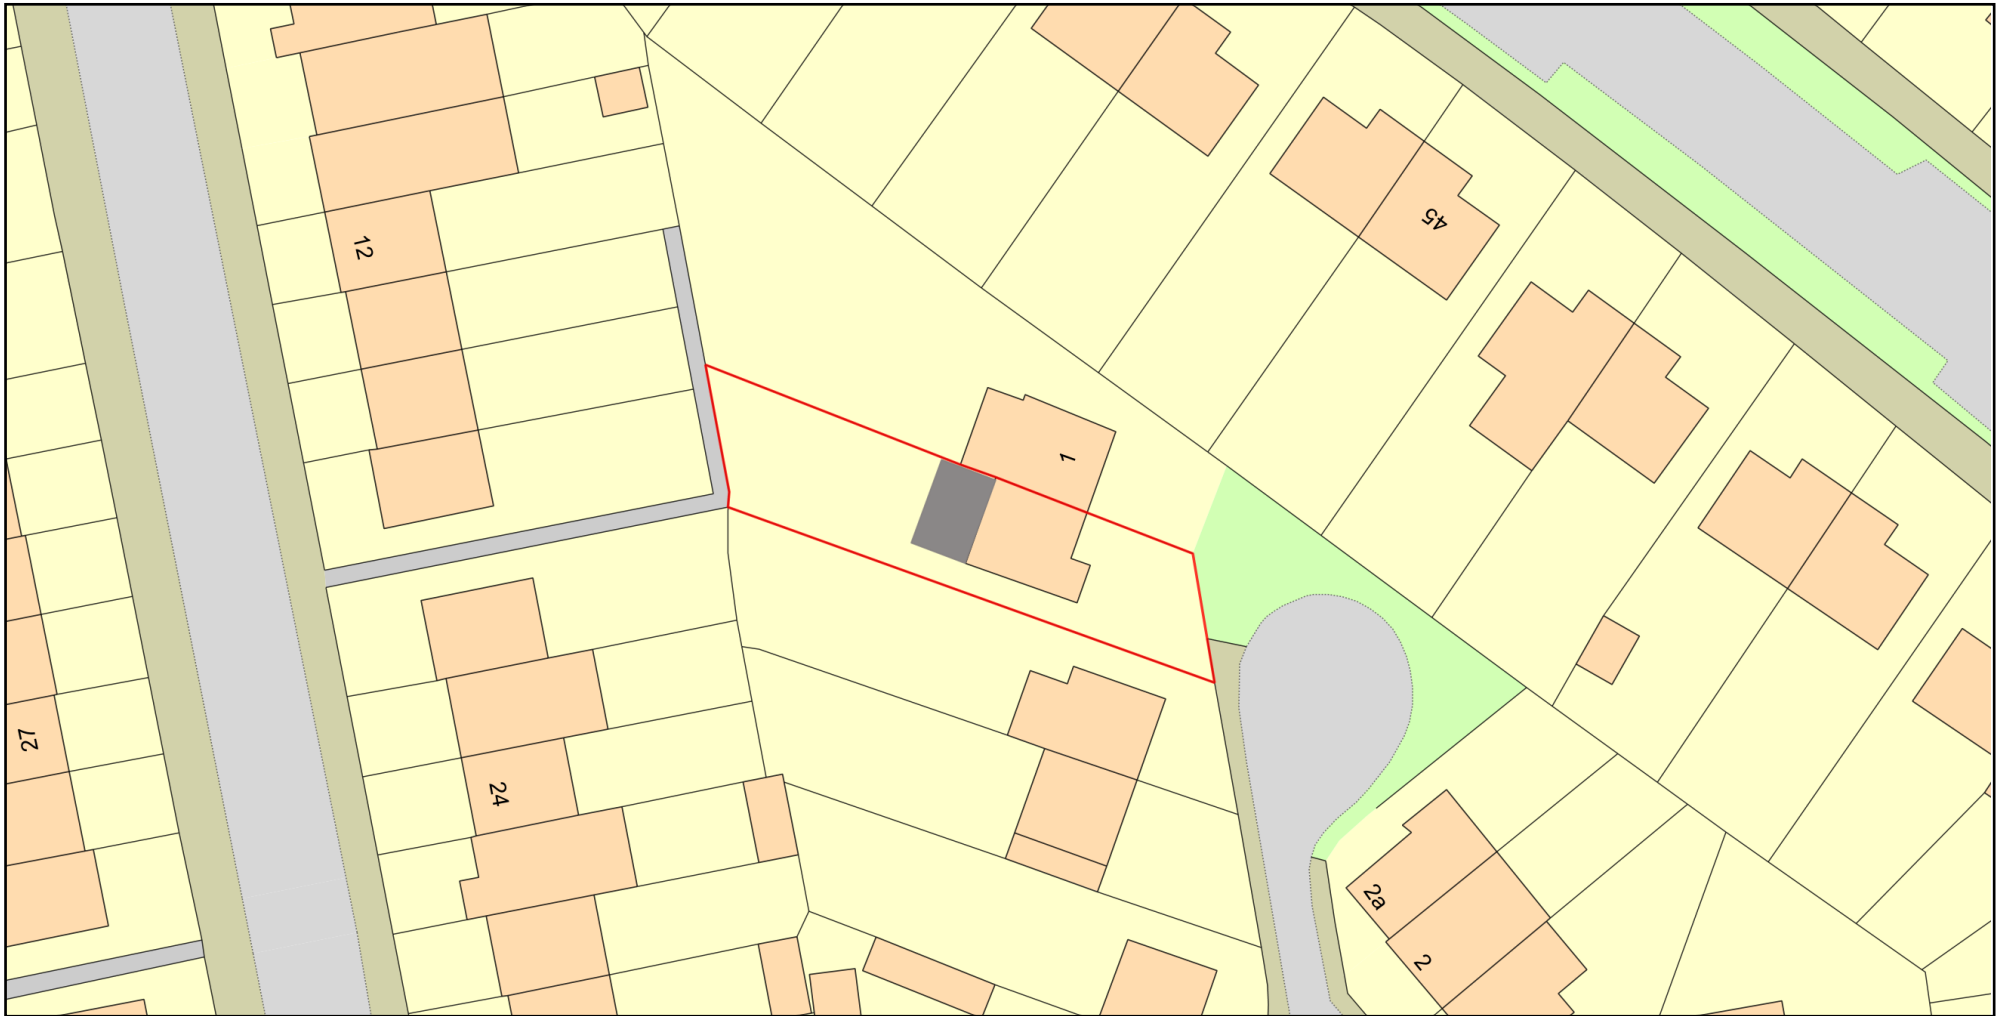

Plan Produced for: **EVOLVE DESIGN**
Date Produced: 23 Dec 2023
Plan Reference Number: TQRQM23357182511881
Scale: 1:500 @ A4