



North West Elevation

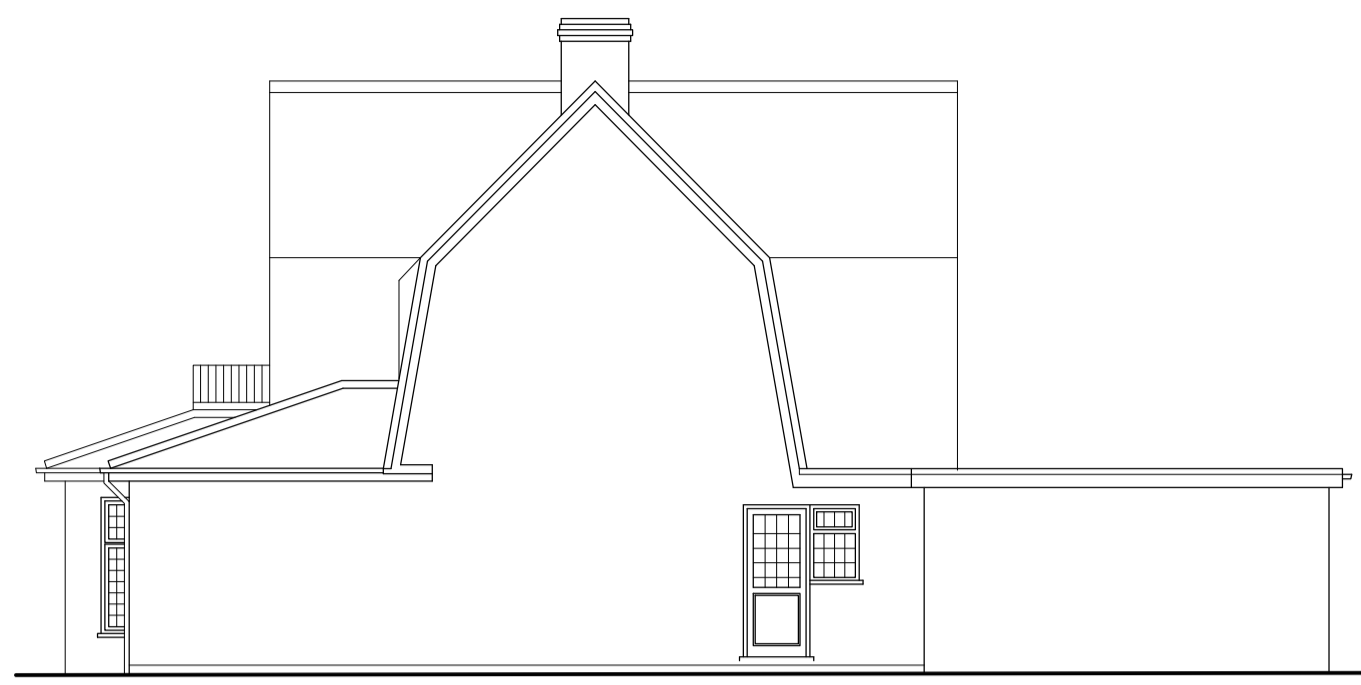


North East Elevation

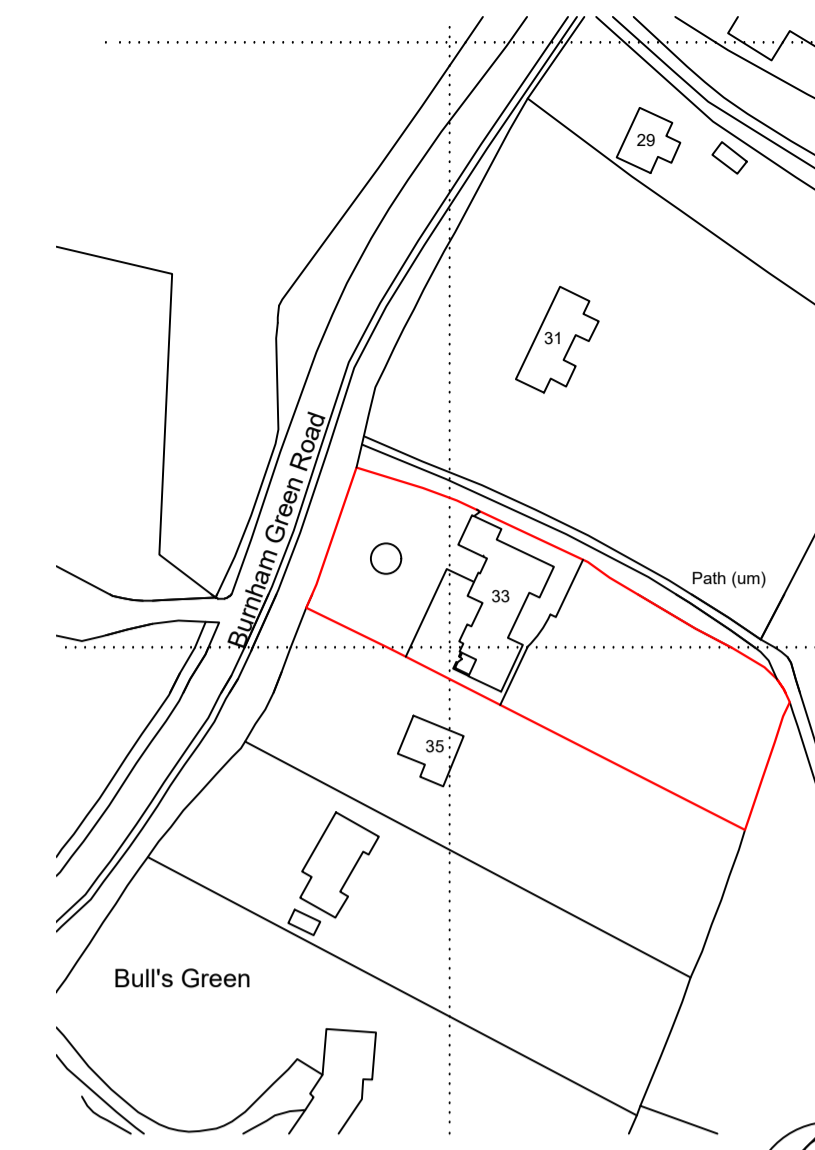


Location Plan 1:1250




South East Elevation

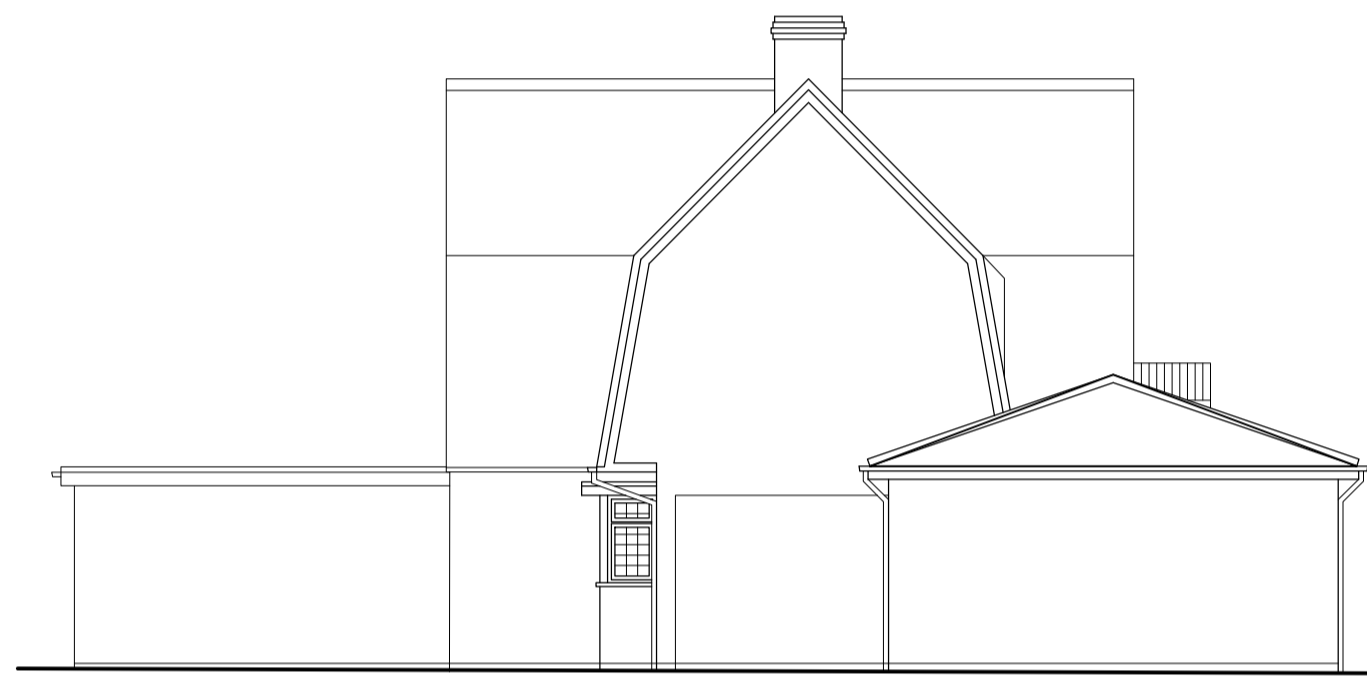


South West Elevation

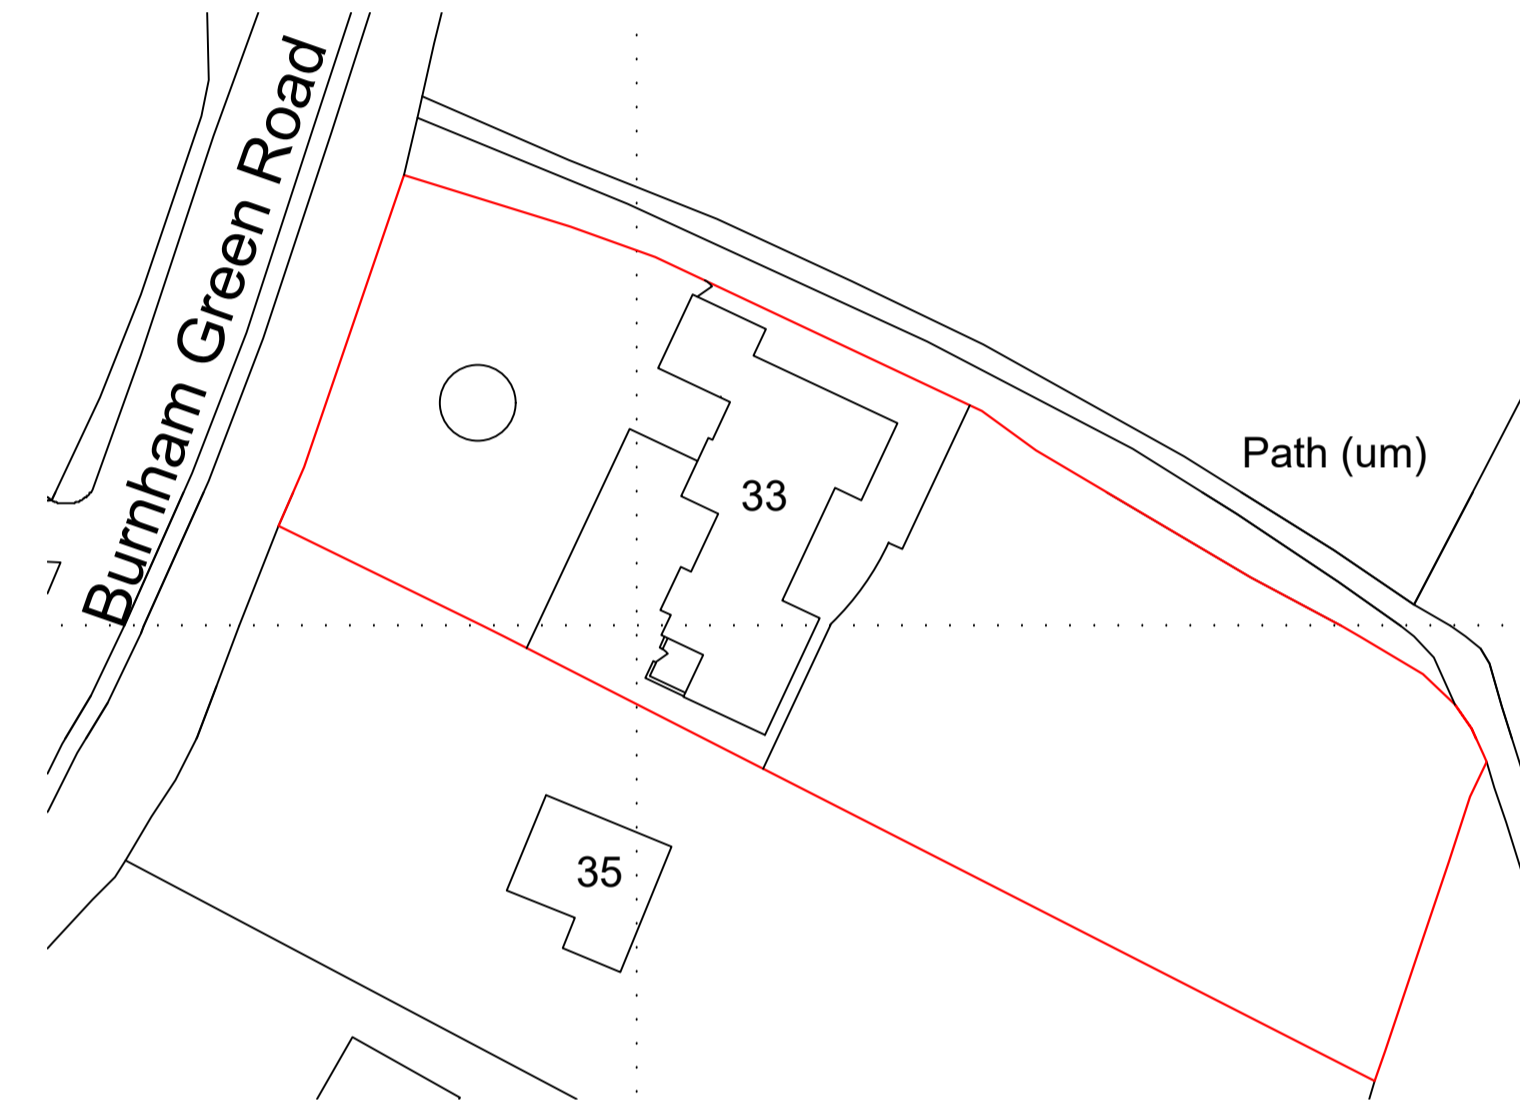


Block Plan 1:500

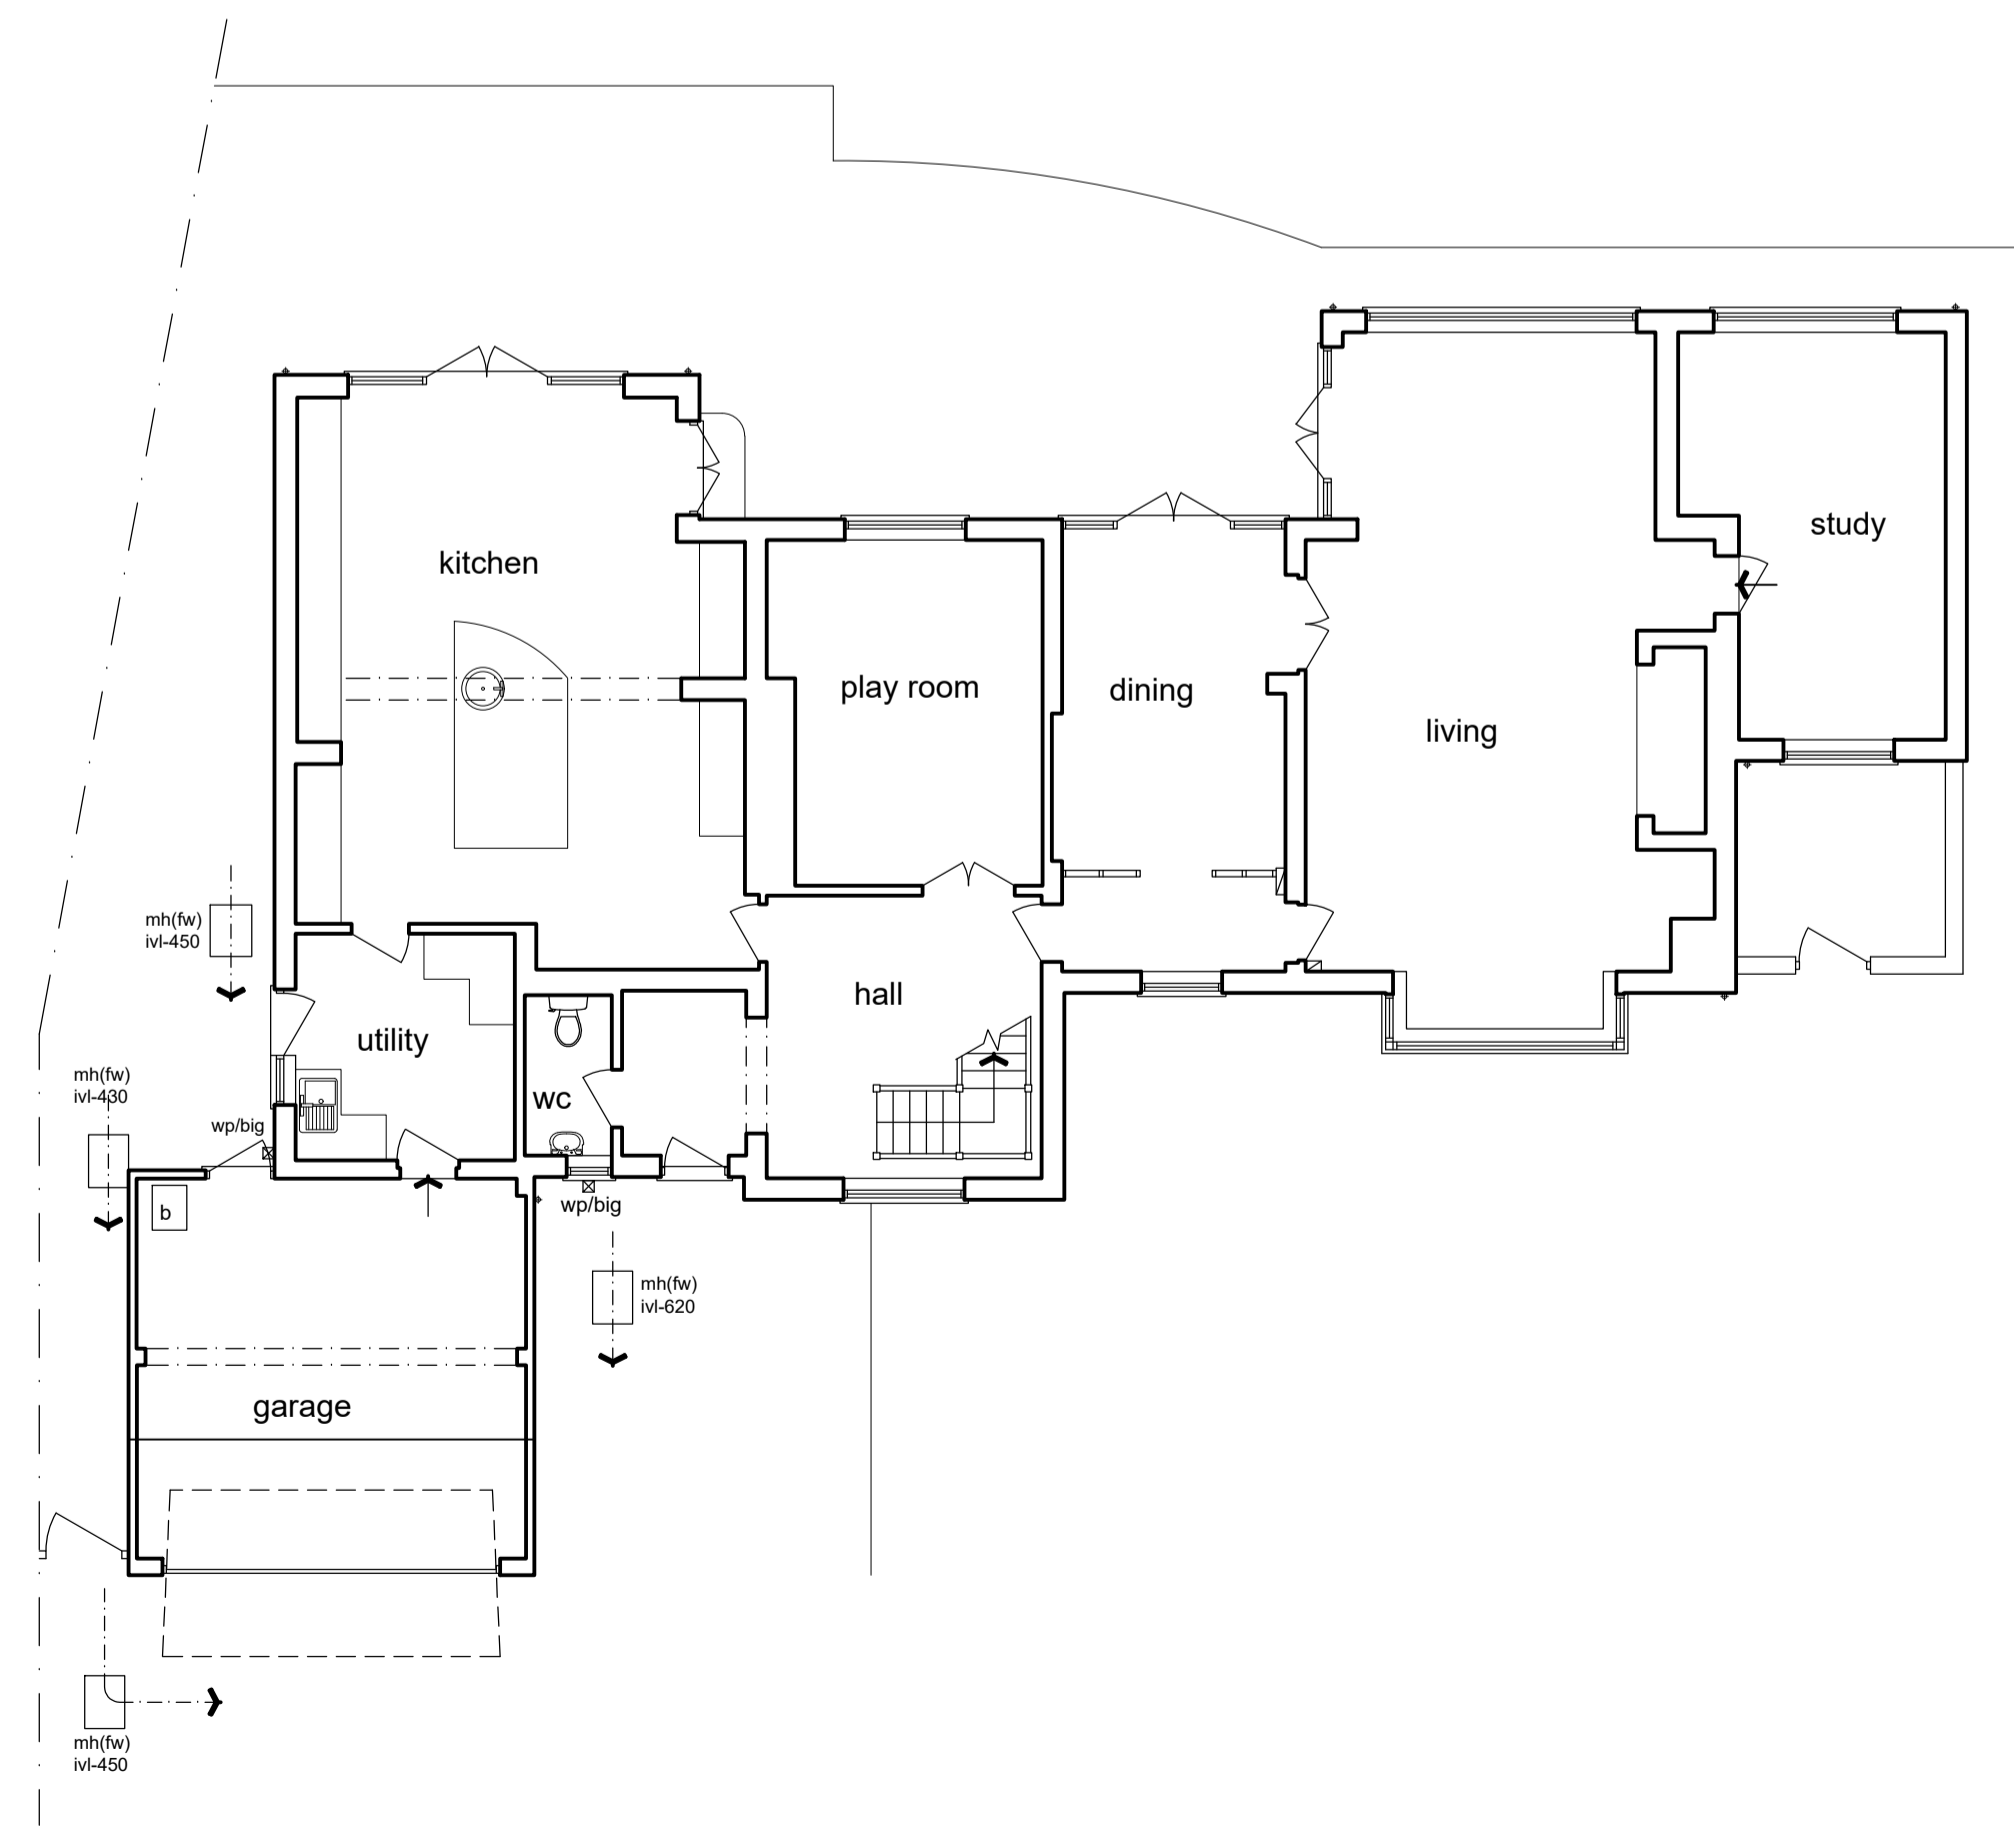

Ground Floor Plan

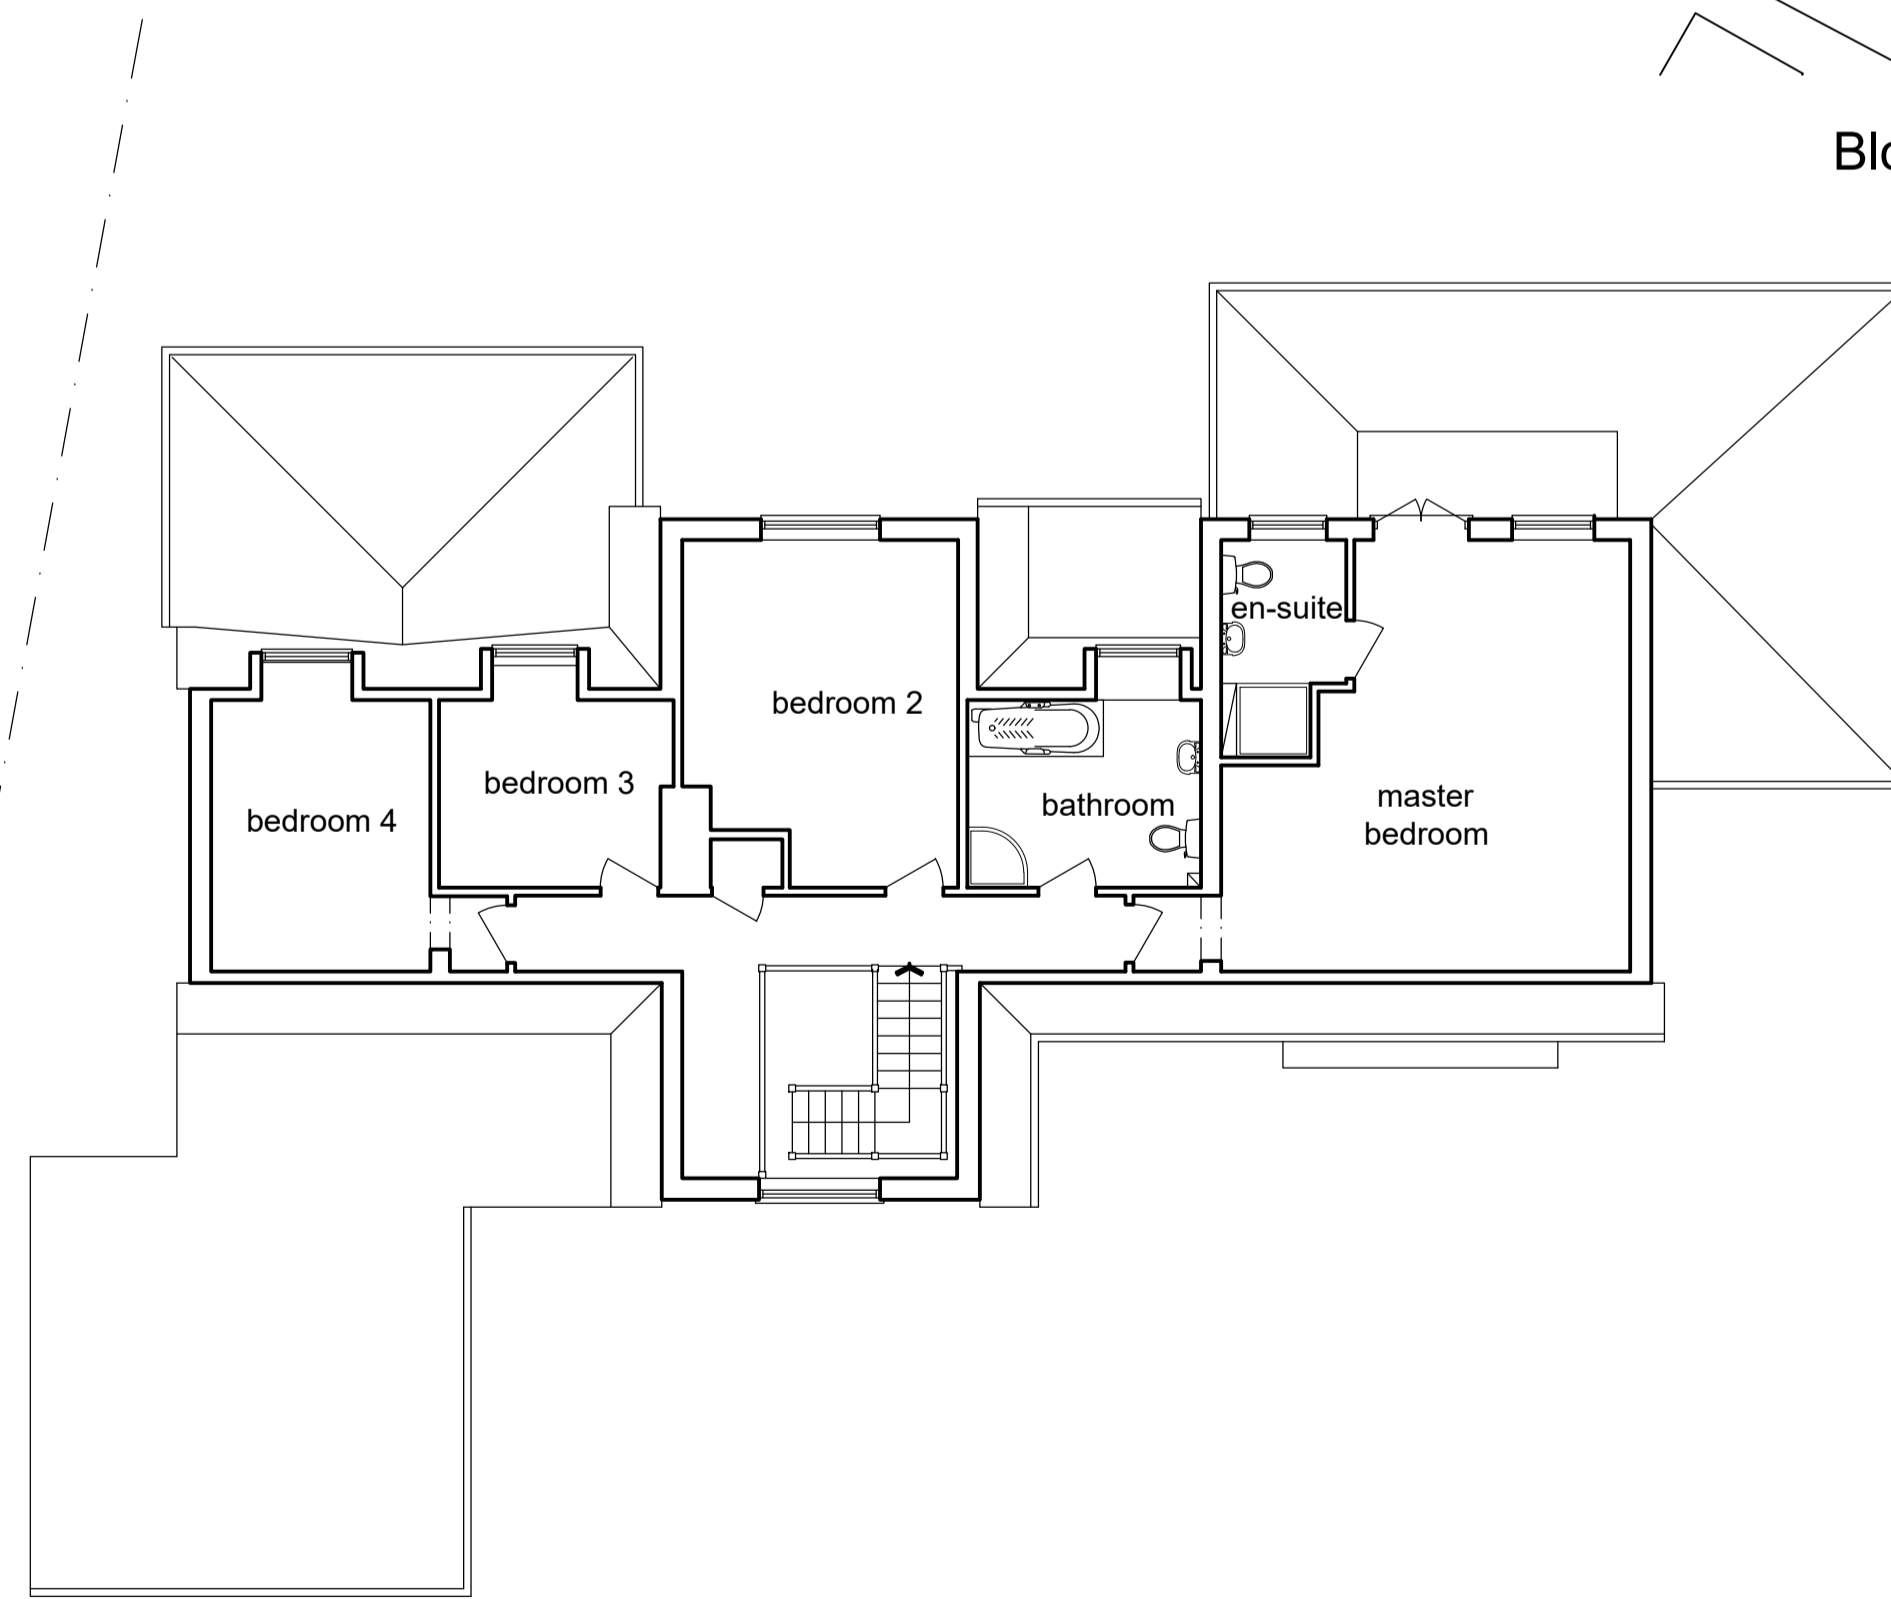

First Floor Plan

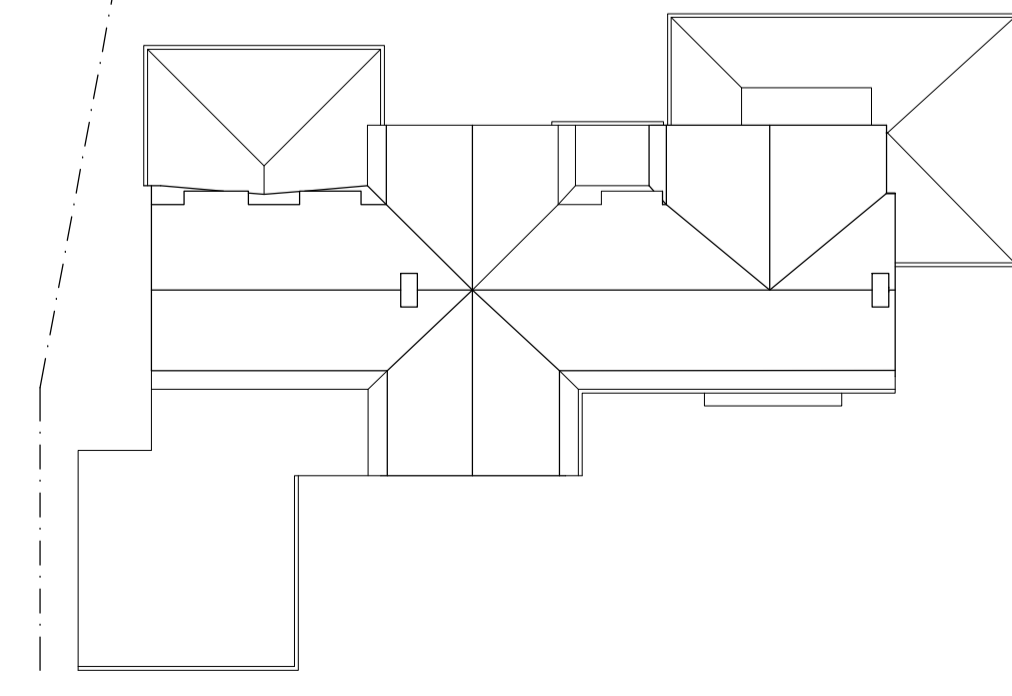

Roof Plan 1:200

1:2500	0	1	50m	100m	200m
1:1250	0	1	25m	50m	100m
1:500	0	1	10m	20m	40m
1:200	0	1	2m	4m	8m
1:100	0	1	1m	2m	4m
1:50	0	1	0.5m	1m	2m

notes:  
 any discrepancies should be reported immediately  
 all dimensions should be checked on site prior to commencement of work  
 site/survey based on ordnance survey information provided by prodat systems plc. (www.promap.co.uk) prodat does not guarantee that all past or current uses or features will be identified in the product  
 the product does not give details about the actual state or condition of the site nor should it be used or taken to indicate or exclude actual suitability or unsuitability of the site for any particular purpose, or relied upon for determining suitability or value, or used as a substitute for any physical investigation or inspection.  
 © HERTFORD PLANNING SERVICE  
 note  
 when printing off pdf's.  
 it is the responsibility of the user to verify that the resulting prints are to scale on the appropriate sized sheet.  
 also that the scale bars on the plan measure correctly.

1:2500	0	1	50m	100m	200m
1:1250	0	1	25m	50m	100m
1:500	0	1	10m	20m	40m
1:200	0	1	2m	4m	8m
1:100	0	1	1m	2m	4m
1:50	0	1	0.5m	1m	2m

Date	Description	Rev
Westgate House, 37-41 Castle Street, Hertford, Herts SG14 1HH Tel: 01992 552173 Fax: 01992 587643 Email: contact@hertfordplanning.co.uk www.hertfordplanning.co.uk		
Description	Project 33 Burnham Green Road Welwyn AL6 0NL	
Drawing	EXISTING Plans & Elevations	
Date	18/12/2023	
Scale	1:100	
Sheet size	A1	
Drawn	GPS	
20736-S001-1st		