




FENCE / GATES PANELING ALL IN POWDER COATED STEEL (SEE PHS)

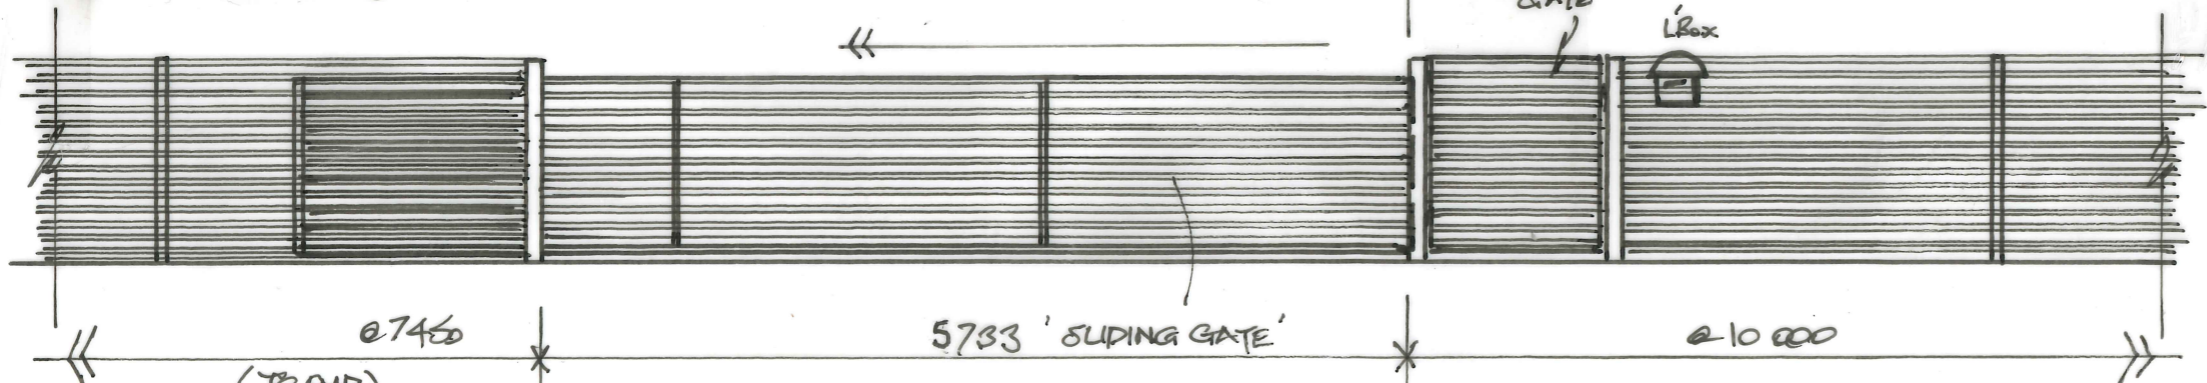

FRONT FENCE & GATES DETAIL 1:50

GARAGE BOUND

LINED UP WITH MAIN DWELLING L.H. GABLE

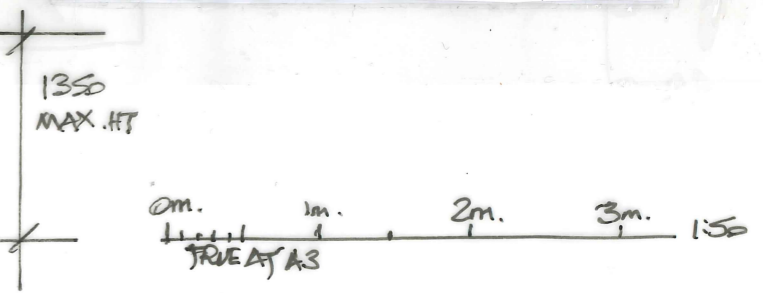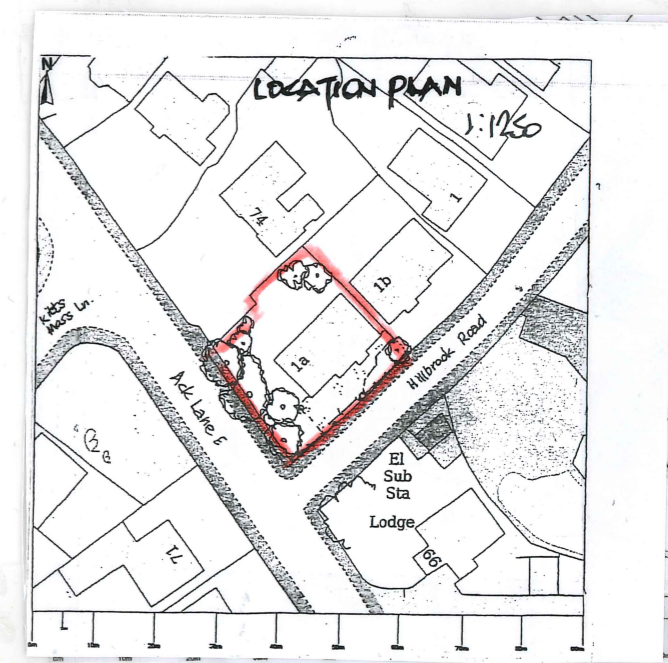

DWG. No: 23/41; REVS: 'A' DIMS ALTERED

RETENTION OF NEW FRONT BOUNDARY FENCE & GATES, 12 HILLBROOK ROAD BRAMHALL, STOCKPORT, SK7 2BT.