



COTTAGE GARDENS

Existing Plan

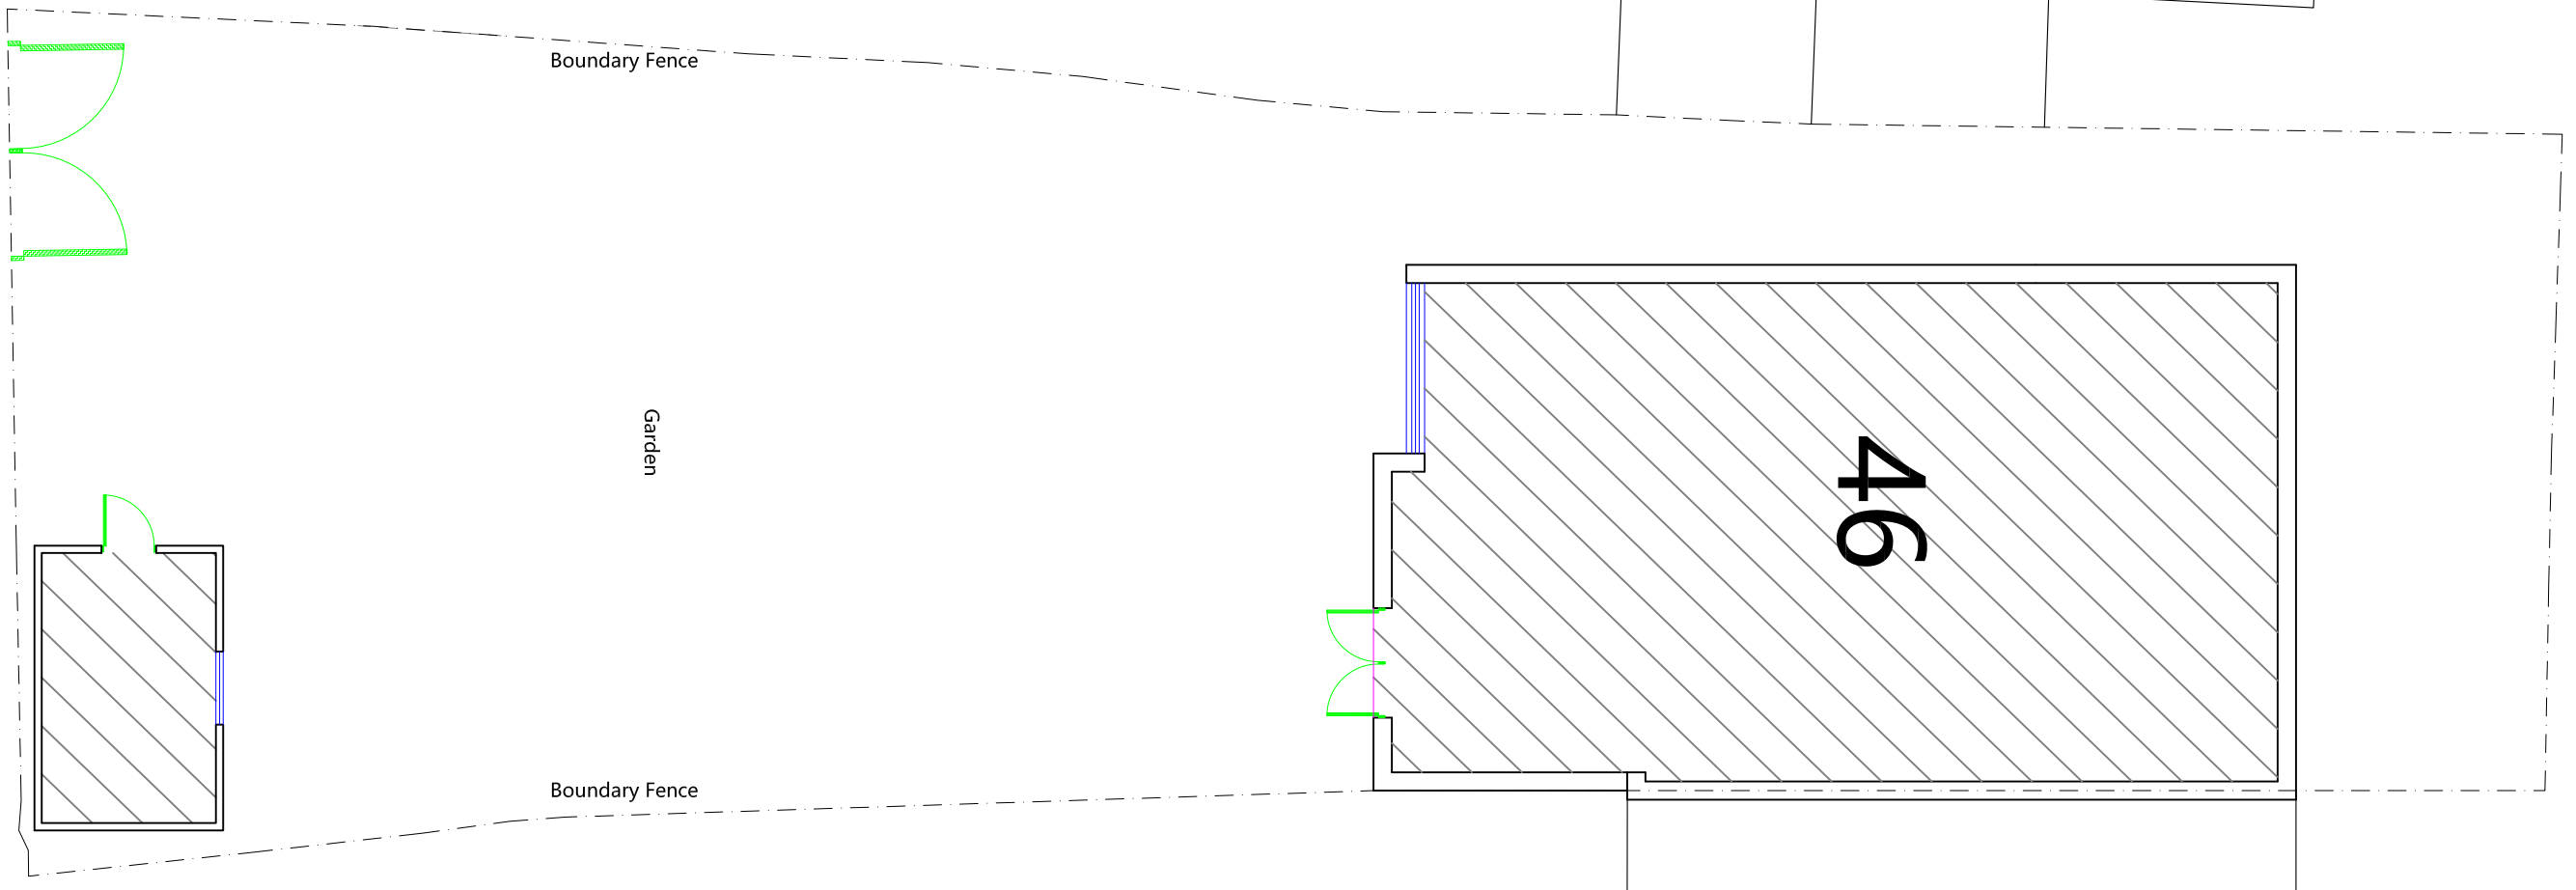

OSBORNE STREET

Project PROPOSED BUNGALOW REAR OF 46 OSBORNE STREET, SK6 2BT		
Drawing Title EXISTING PLAN		
Drawing No. 101		
Drawn: ZU	Status: Planning	Date 15.11.2023
Scale @ A3		1:100
XionTech Architects 721 Stockport Road Manchester M19 3AG www.xiontech.co.uk		