


OSBORNE STREET

44

46

48

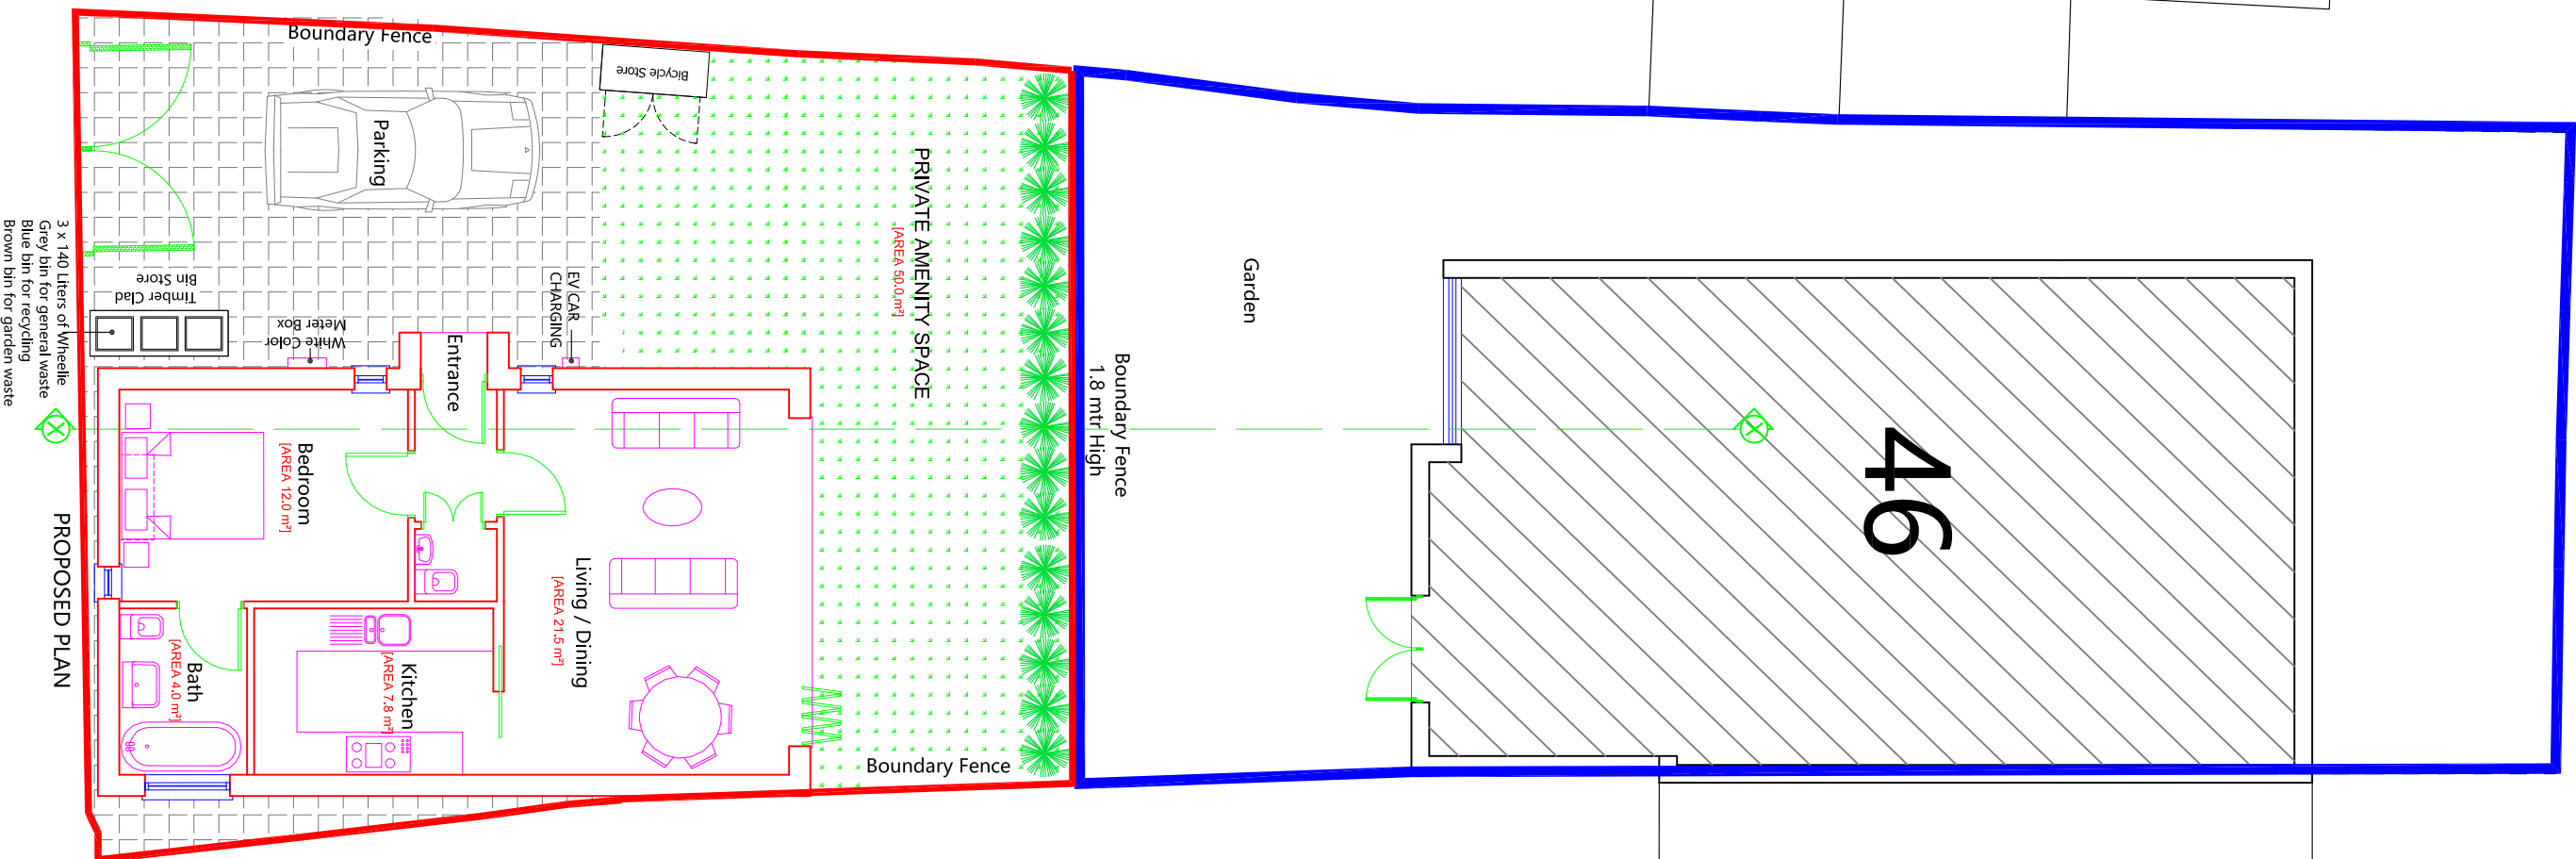


COTTAGE GARDENS

Project
 PROPOSED BUNGALOW REAR OF
 46 OSBORNE STREET, SK6 2BT

Drawing Title
 PROPOSED PLAN

Drawing No.
 102

Drawn: ZU **Status:** Planning **Date:** 15.11.2023

Scale @ A3  **1:100**

XionTech Architects
 721 Stockport Road
 Manchester M19 3AG
 www.xiontech.co.uk



SPACE MATRIX

DESCRIPTION	1 Bed, 2 Persons
RECOMMENDED PROPOSED	50.0 m ²
BN STORAGE	1 X BROWN WHEELIE BIN FOR GARDEN WASTE
SECURE CYCLE PARKING	2
CAR PARKING	1
PRIVATE AMENITY SPACE	50.0 m ²
TOTAL COVERED AREA HOUSE	50.0 m ²

3 x 140 Liters of Wheelie
 Grey bin for general waste
 Blue bin for recycling
 Brown bin for garden waste

PROPOSED PLAN