

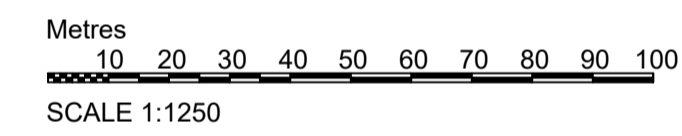


Block Plan
1:500@A1

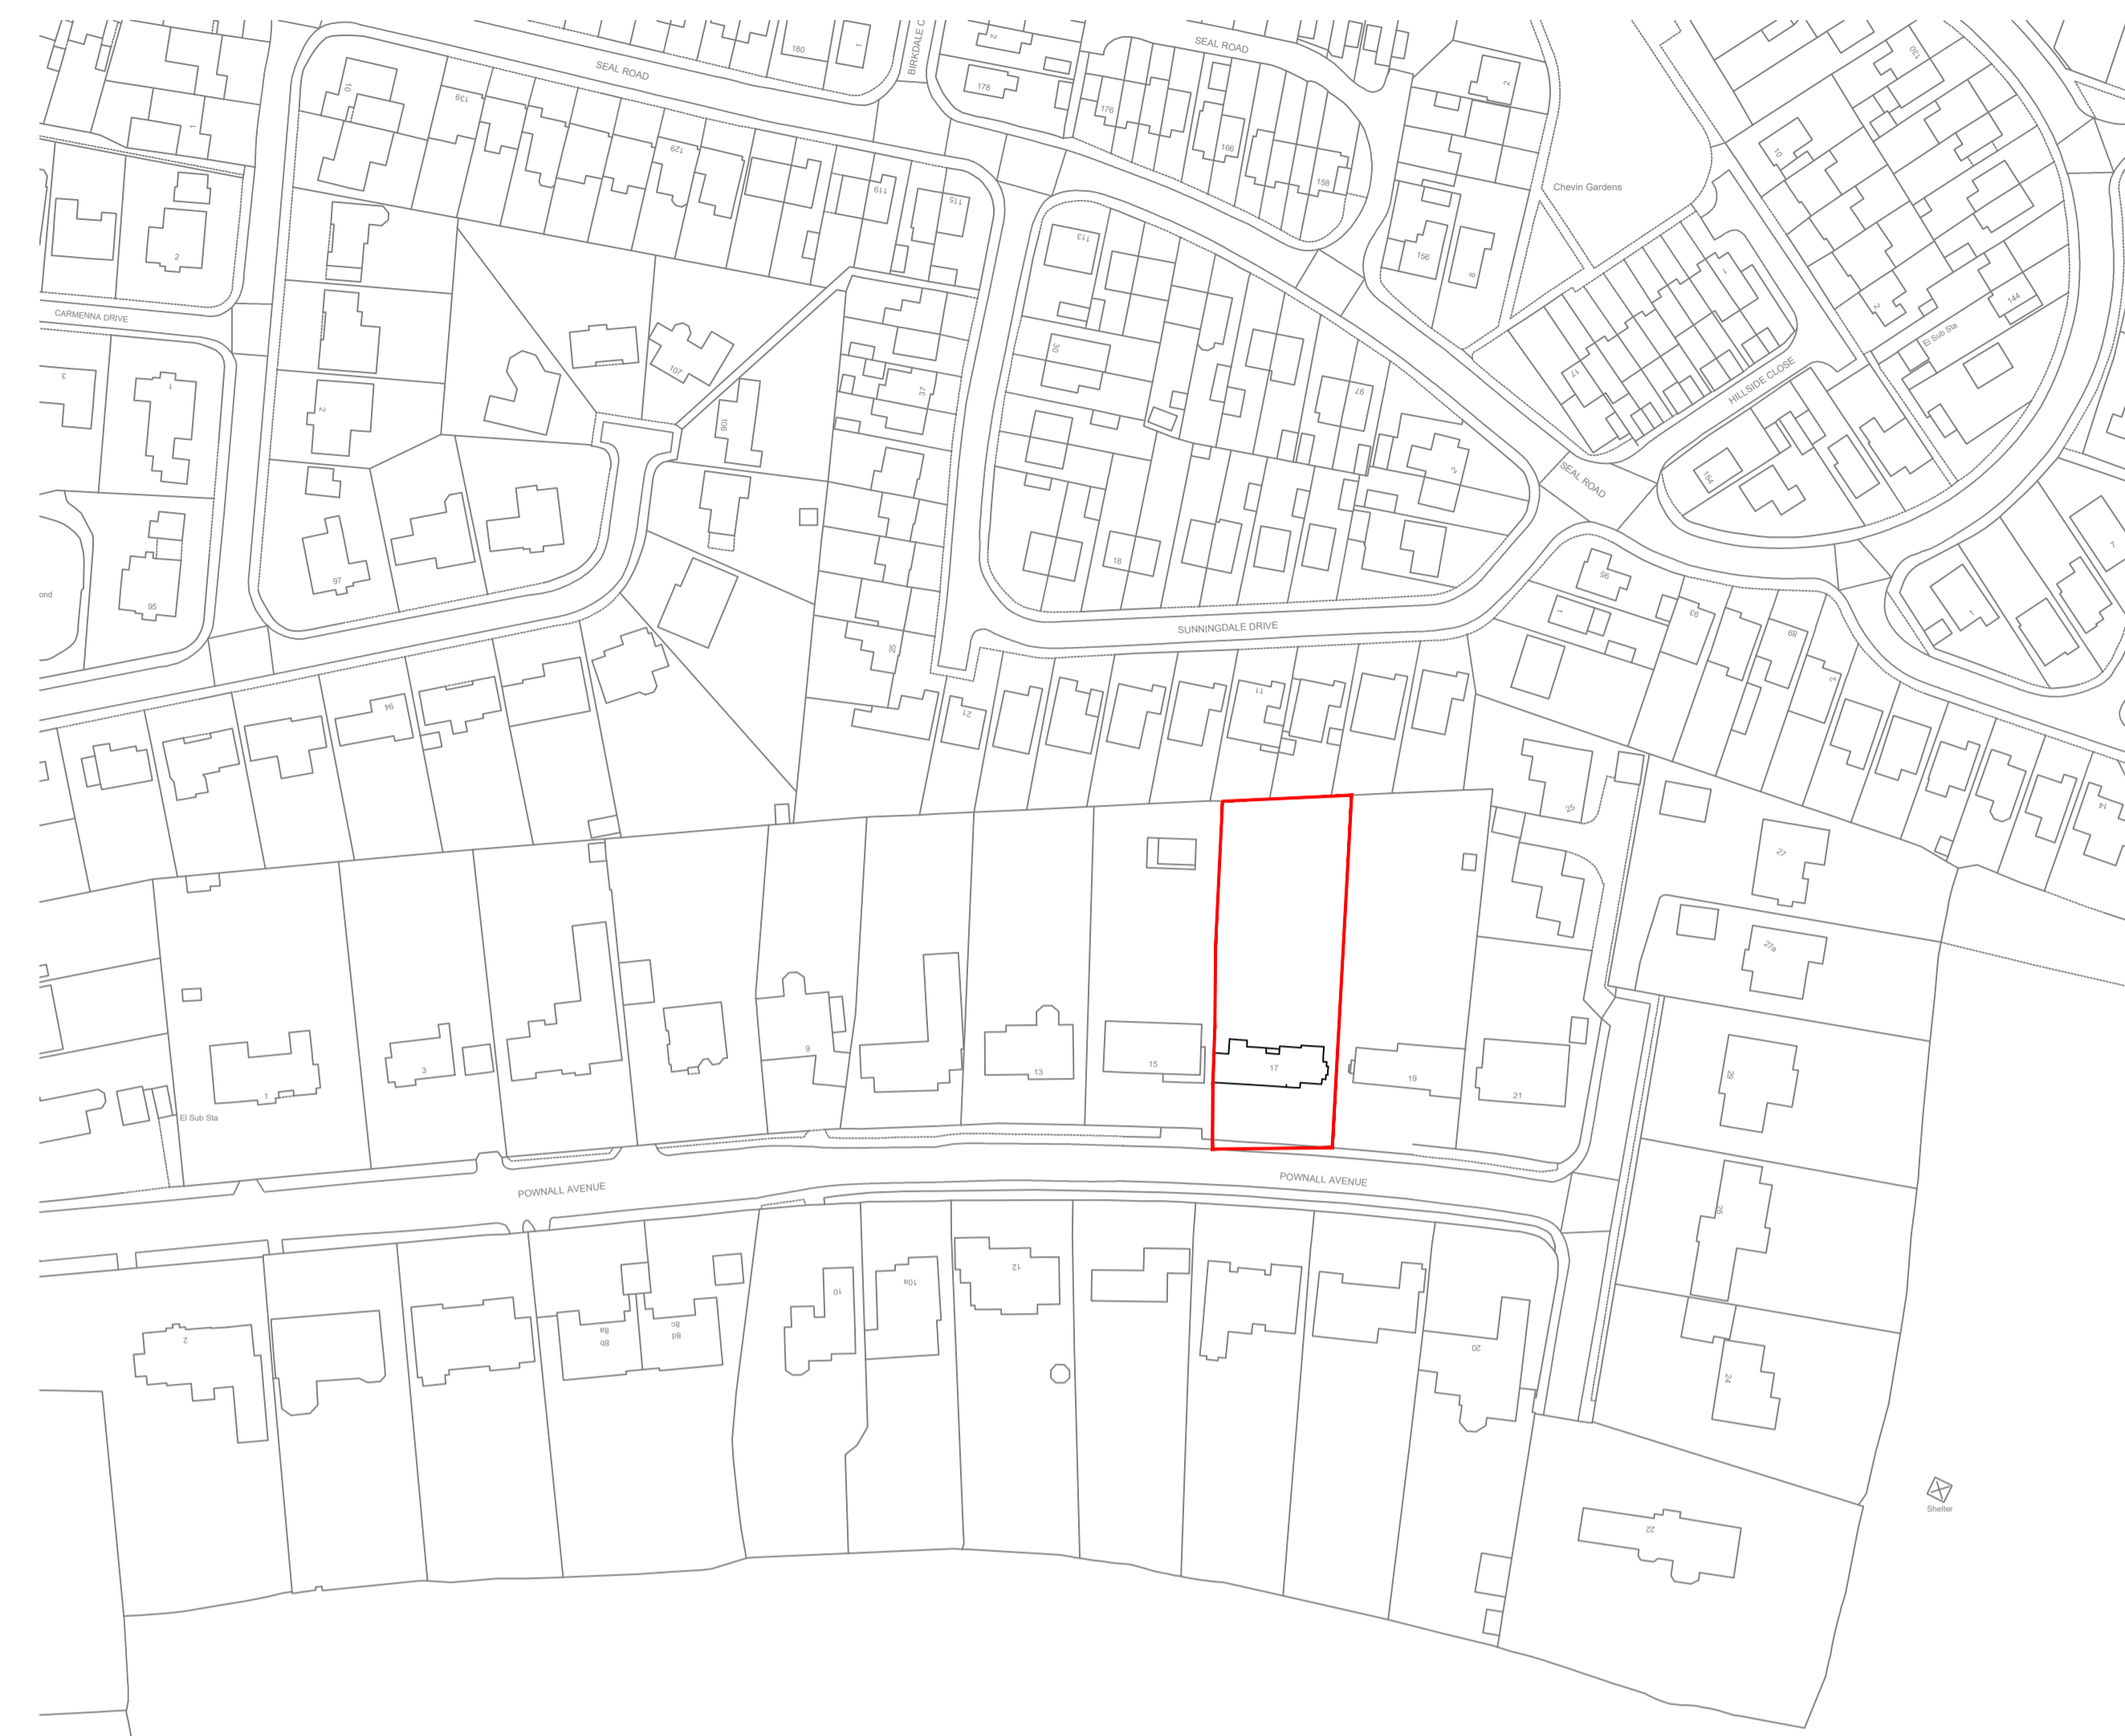

Location Plan
1:1250@A1

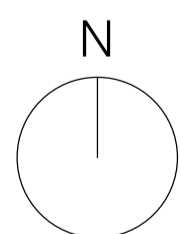

Revision	Date	Revision note	Notes