



AS EXISTING

PROPOSALS

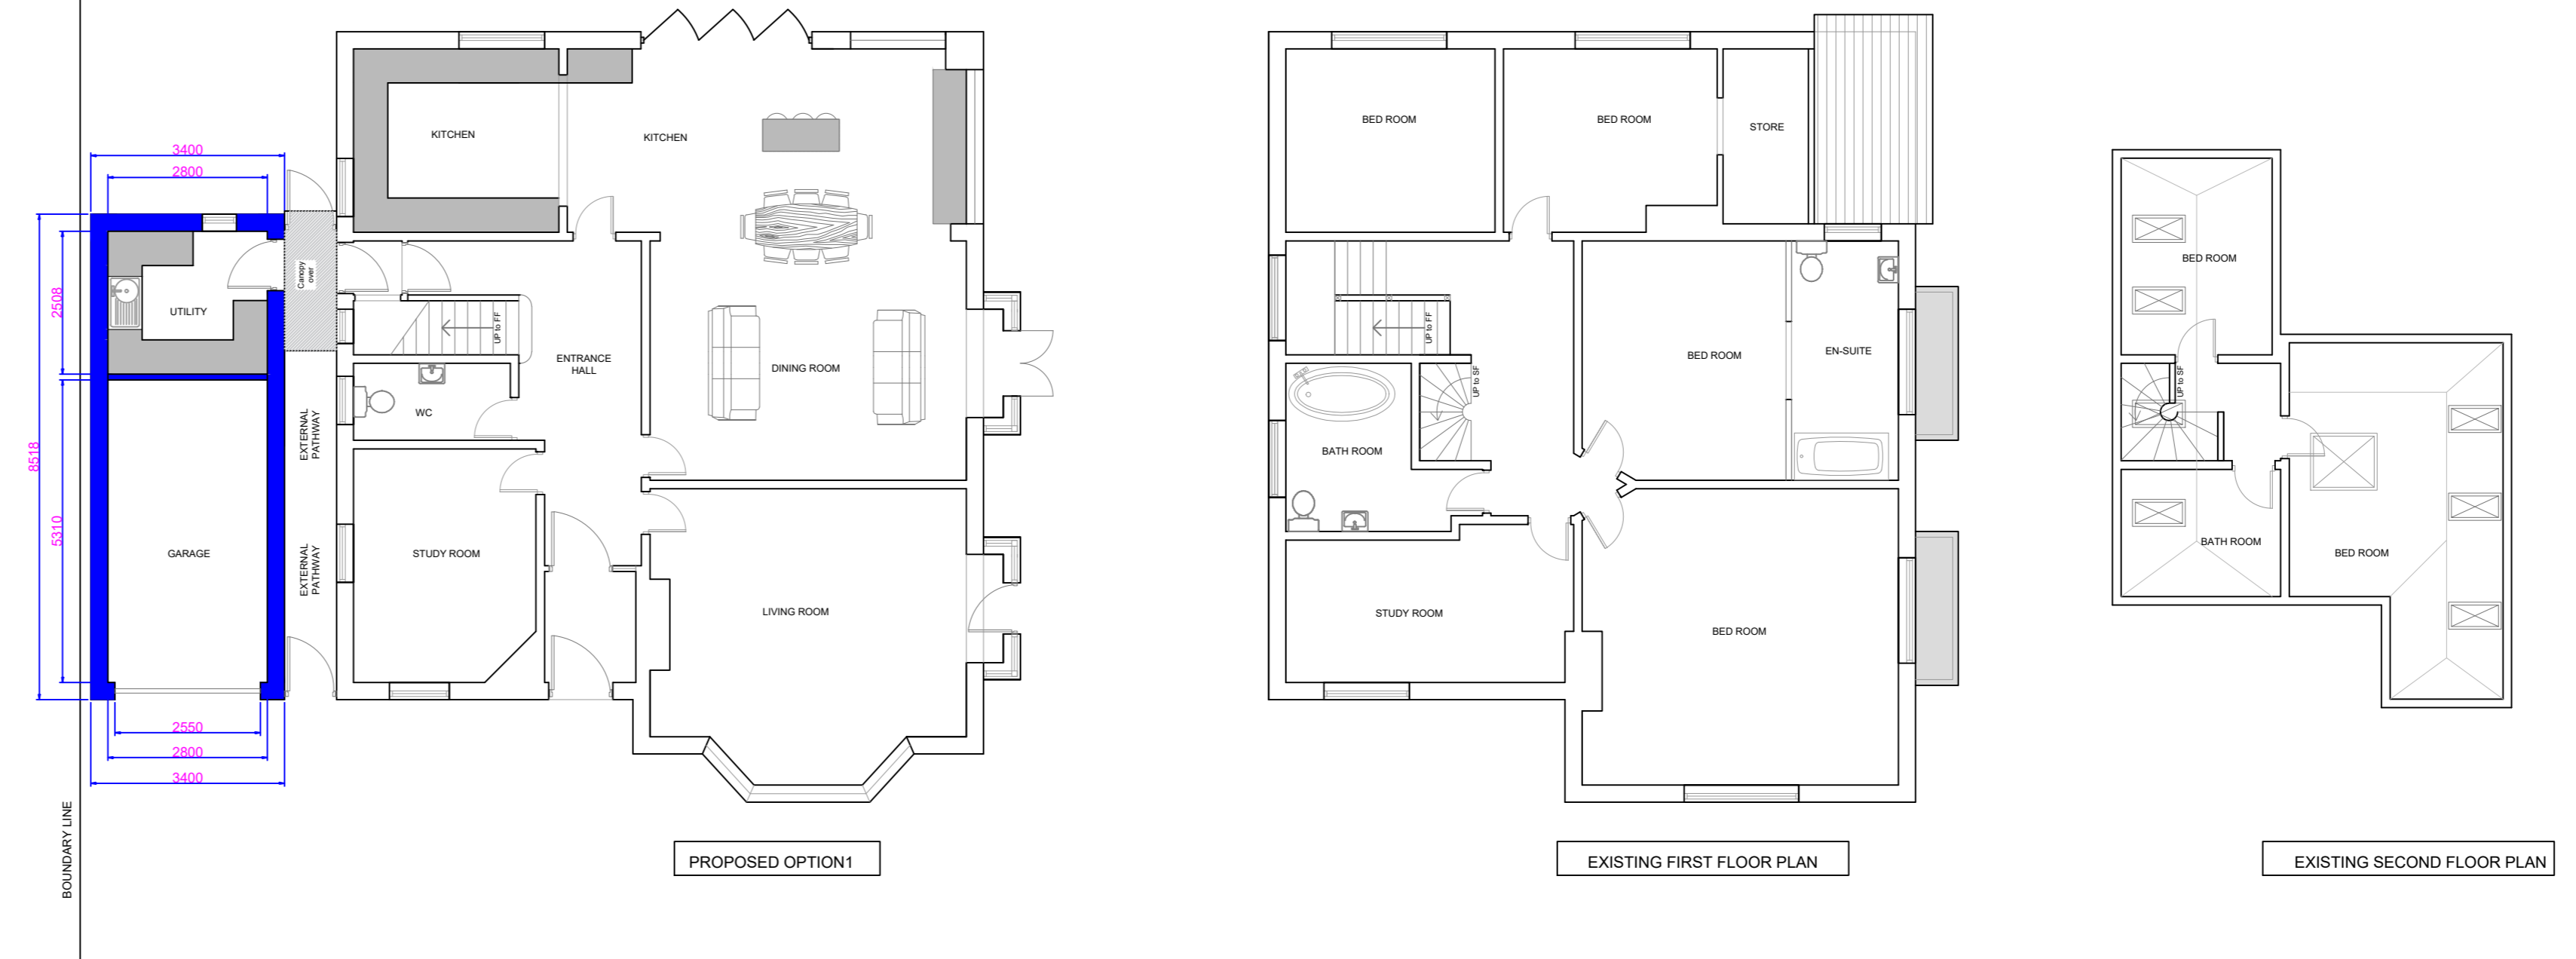

PRELIMINARY DRAWINGS ONLY NOT FOR USE ON SITE

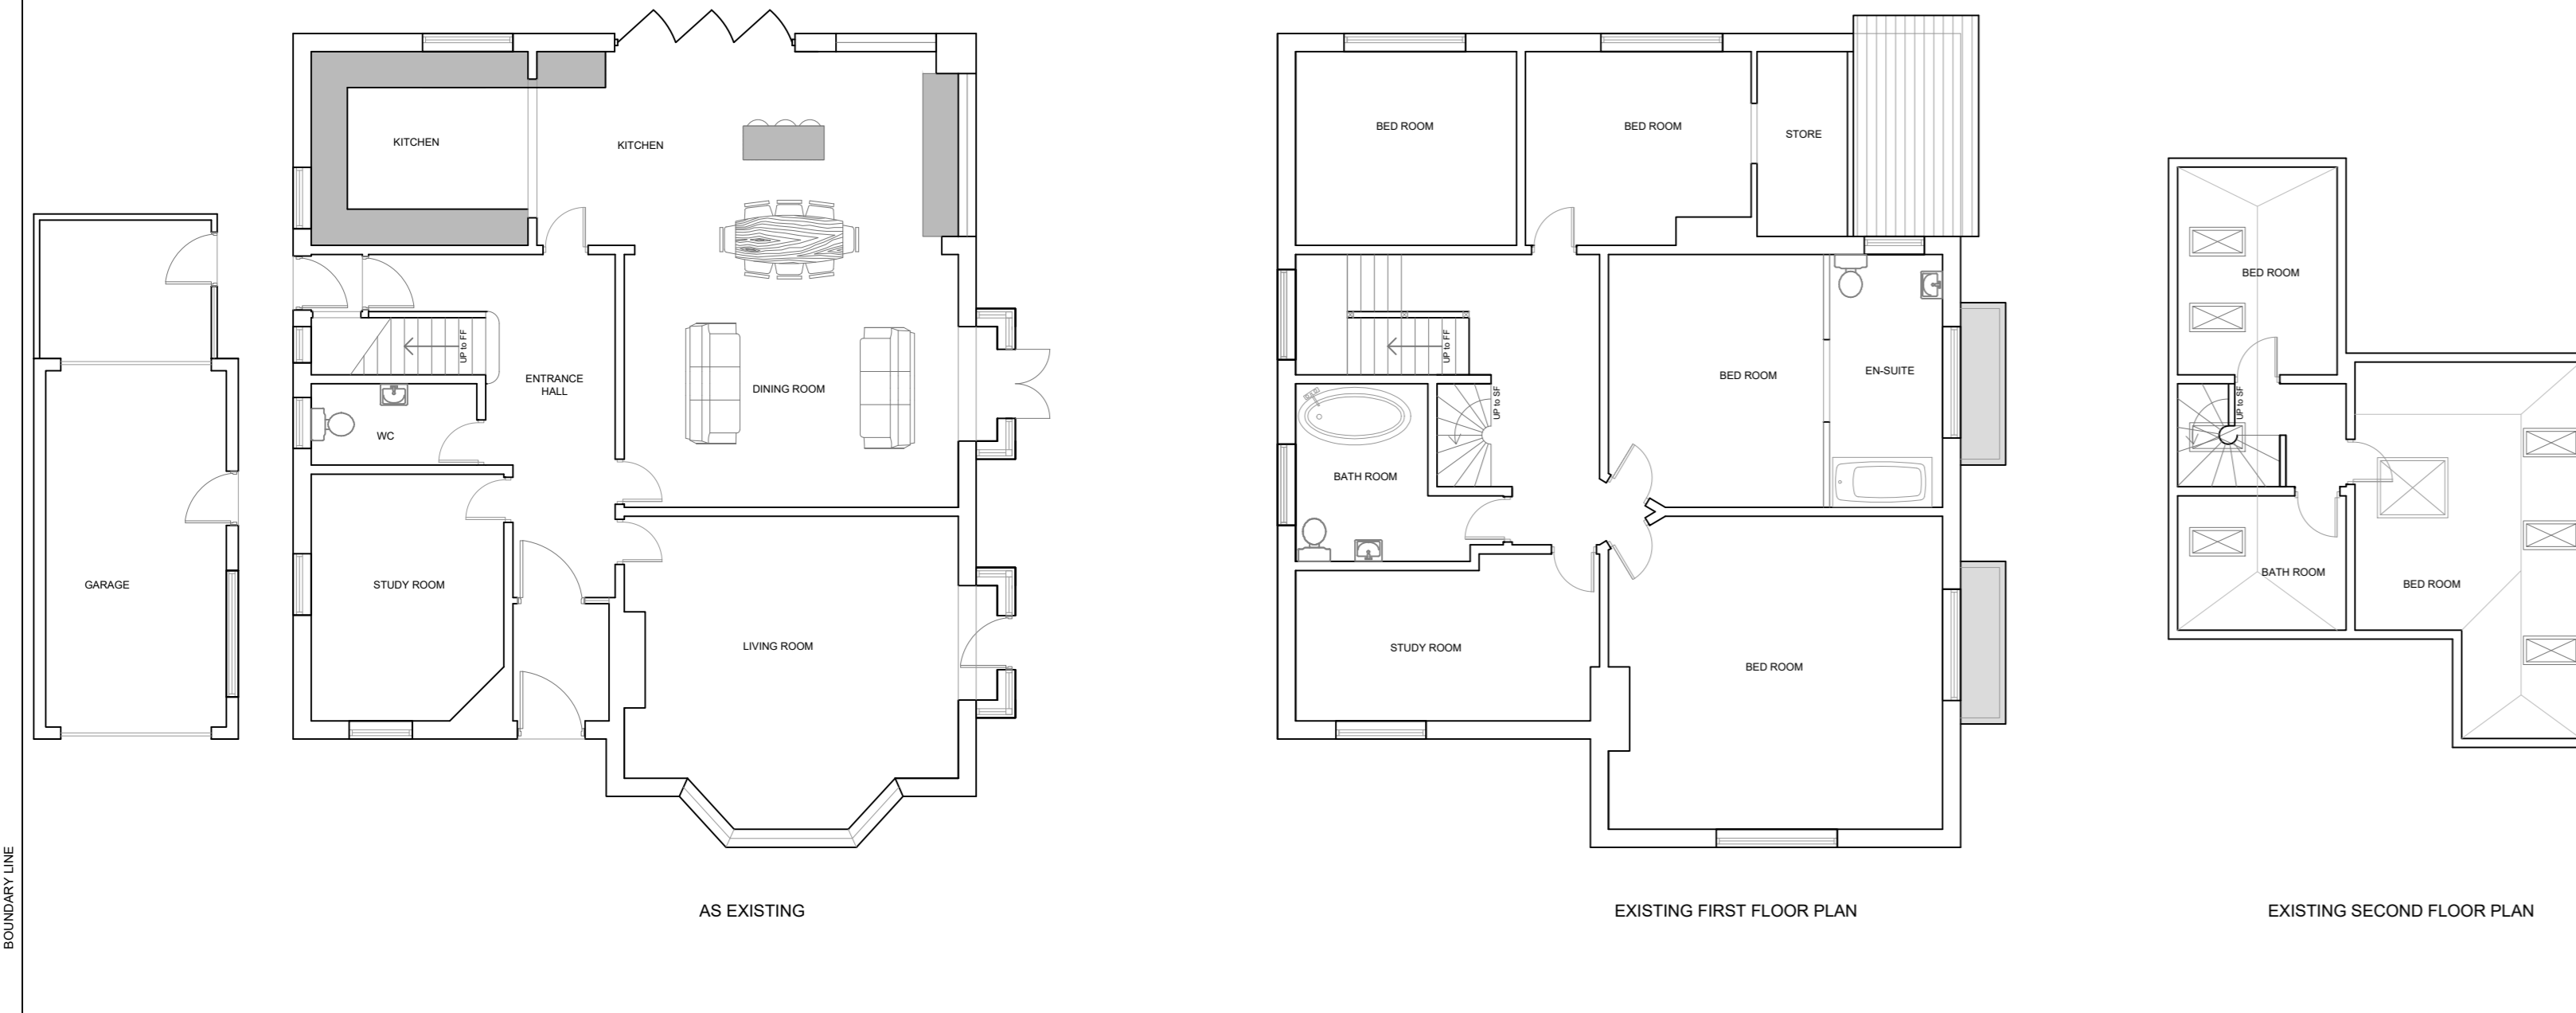

REVISIONS

PROJECT: PROPOSED NEW GARAGE UTILITY
BROOK HOUSE
DINGLE BANK RD , BRAMHALL
SK7 3NW

CLIENT: FINLAY CURRAN

SCALE: 1:100 ON A0 PAPER

REFERENCE NO: 1272 PLANNING option
1

BARRY CULLEN
ARCHITECTURE LTD
email: barrycullenarchitecture@gmail.com
mob: 07851262695

