


**Street Scene**  
1:200

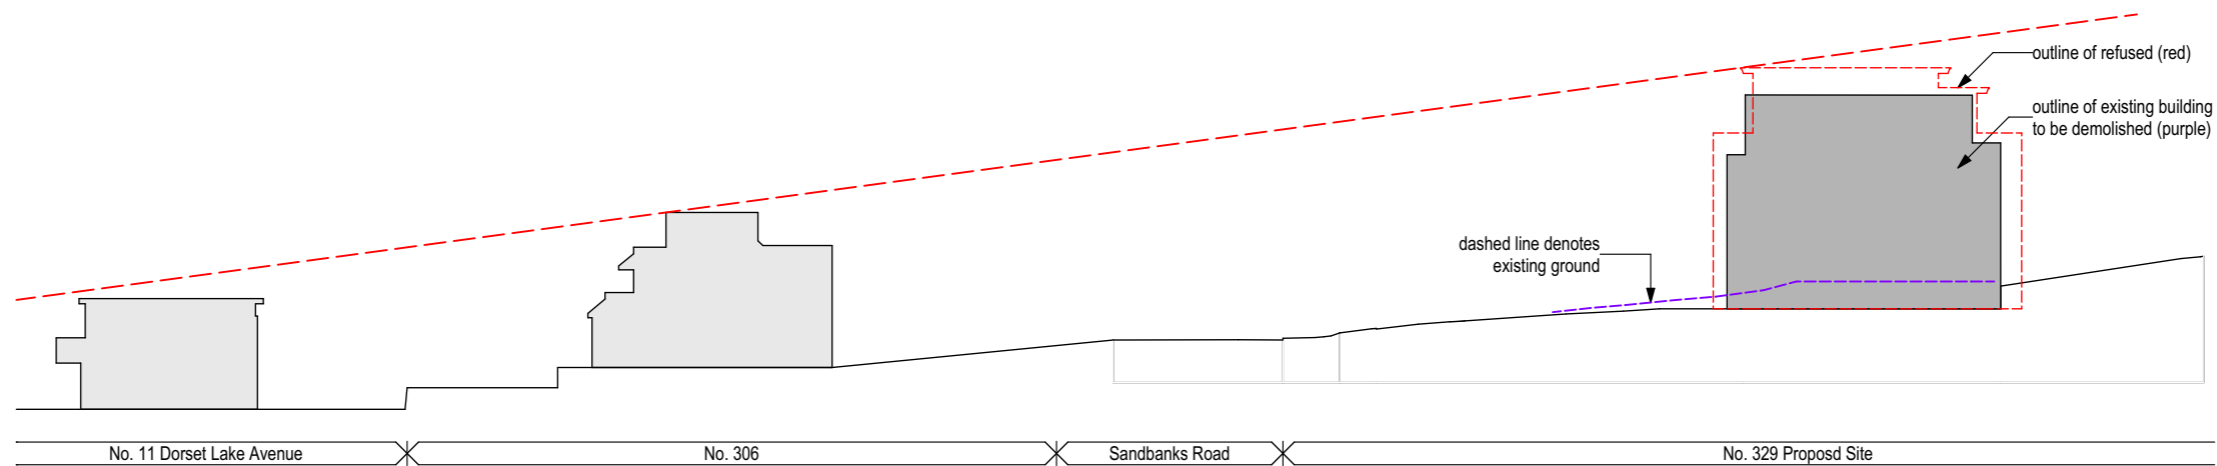

**Site Section**  
1:400

Rev	Date	By	Description
P05	01/12/2023	MF	Updated to comments.
P04	20/07/2023	JF	Amended Scheme
P03	16/11/2020	MF	Updated To Comments
P02	07/08/2020	MF	Design Amended

www.symmetryarchitecture.co.uk  
office@symmetryarch.co.uk  
15 Moor Road Broadstone Dorset BH18 8AZ  
01202 973379

This drawing and its design content is copyright © of Symmetry Architecture Ltd. It shall be read in conjunction with all other associated project information. Do not scale. All dimensions to be checked on site. If in doubt ASK.  
Date Printed: 01/12/2023

**329 Sandbanks Road** ^ Street Scene and Site Section ^ 1:200, 1:400@A3 ^ 1468-SYM-00-XX-DR-A-0207 P05



**SYMMETRY**  
architecture