


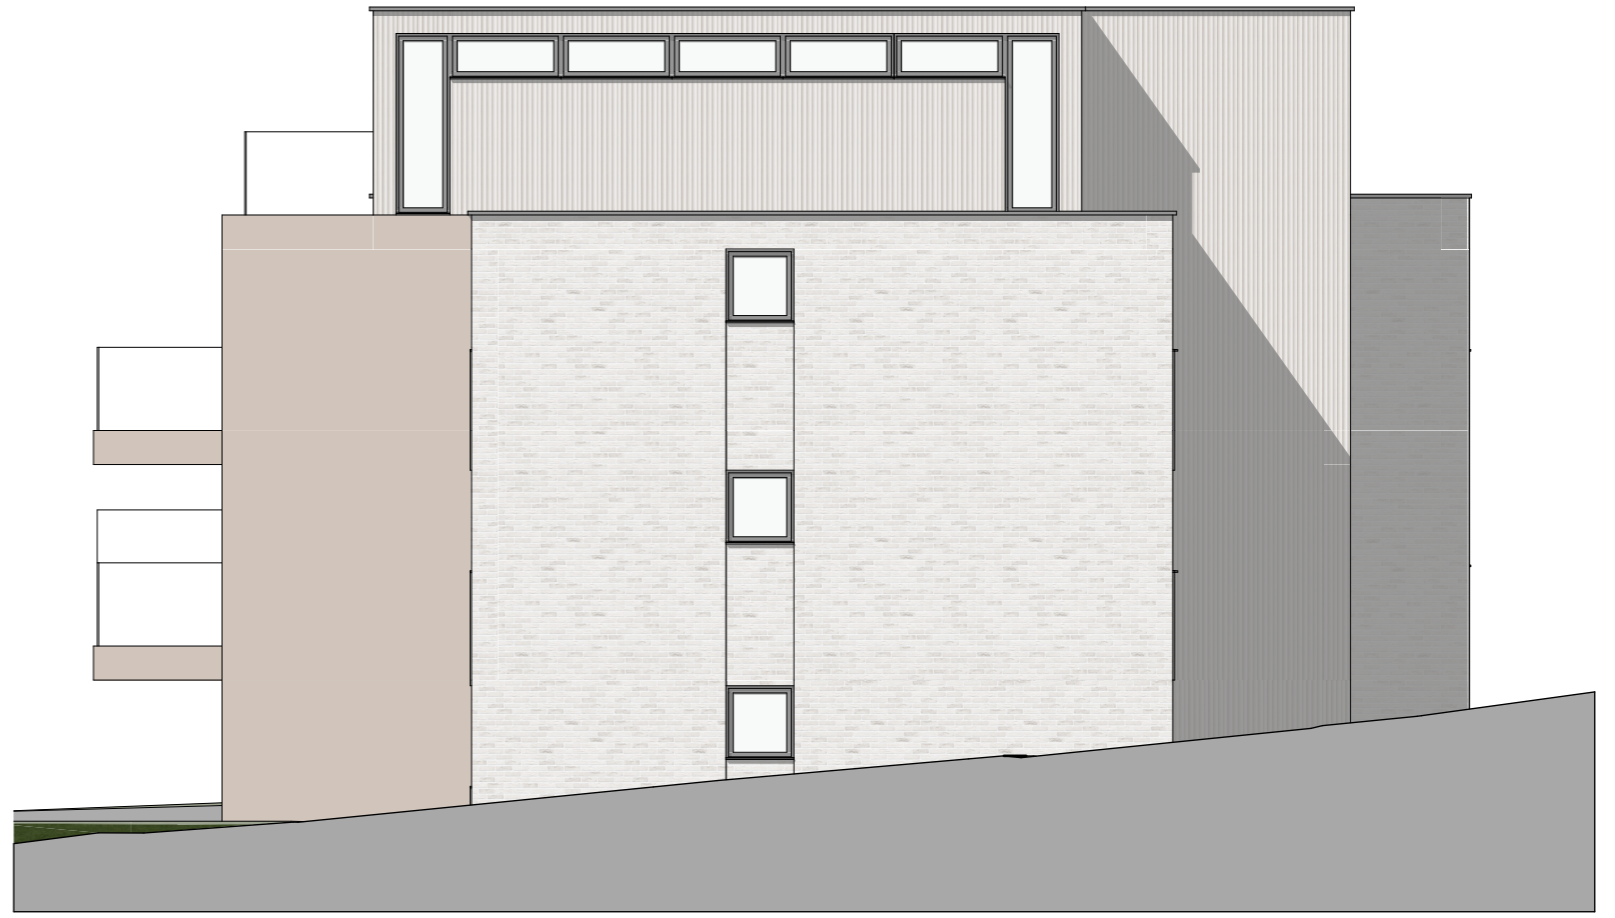

**North East Elevation**

1:100



**South East Elevation**

1:100

| Rev | Date       | By | Description         |
|-----|------------|----|---------------------|
| P05 | 20/07/2023 | JF | Amended Scheme      |
| P04 | 08/02/2021 | MF | Updated To Comments |
| P03 | 16/11/2020 | MF | Updated To Comments |
| P02 | 07/08/2020 | MF | Design Amended      |

www.symmetryarchitecture.co.uk  
 office@symmetryarch.co.uk  
 15 Moor Road Broadstone Dorset BH18 8AZ  
 01202 973379

This drawing and its design content is copyright © of Symmetry Architecture Ltd. It shall be read in conjunction with all other associated project information. Do not scale. All dimensions to be checked on site. If in doubt ASK.  
 Date Printed: 01/12/2023

