


Location Plan
1:1250

Serial number: 174398
Crown copyright and database right 2019
Ordnance Survey licence 100046657

Rev	Date	By	Description
P06	01/12/2023	MF	Updated to comments.
P05	20/07/2023	JF	Amended Scheme
P04	08/02/2021	MF	Tree canopies amended Building footprint amended

www.symmetryarchitecture.co.uk
office@symmetryarch.co.uk
15 Moor Road Broadstone Dorset BH18 8AZ
01202 973379

This drawing and its design content is copyright © of Symmetry Architecture Ltd. It shall be read in conjunction with all other associated project information. Do not scale. All dimensions to be checked on site. If in doubt ASK.
Date Printed: 01/12/2023



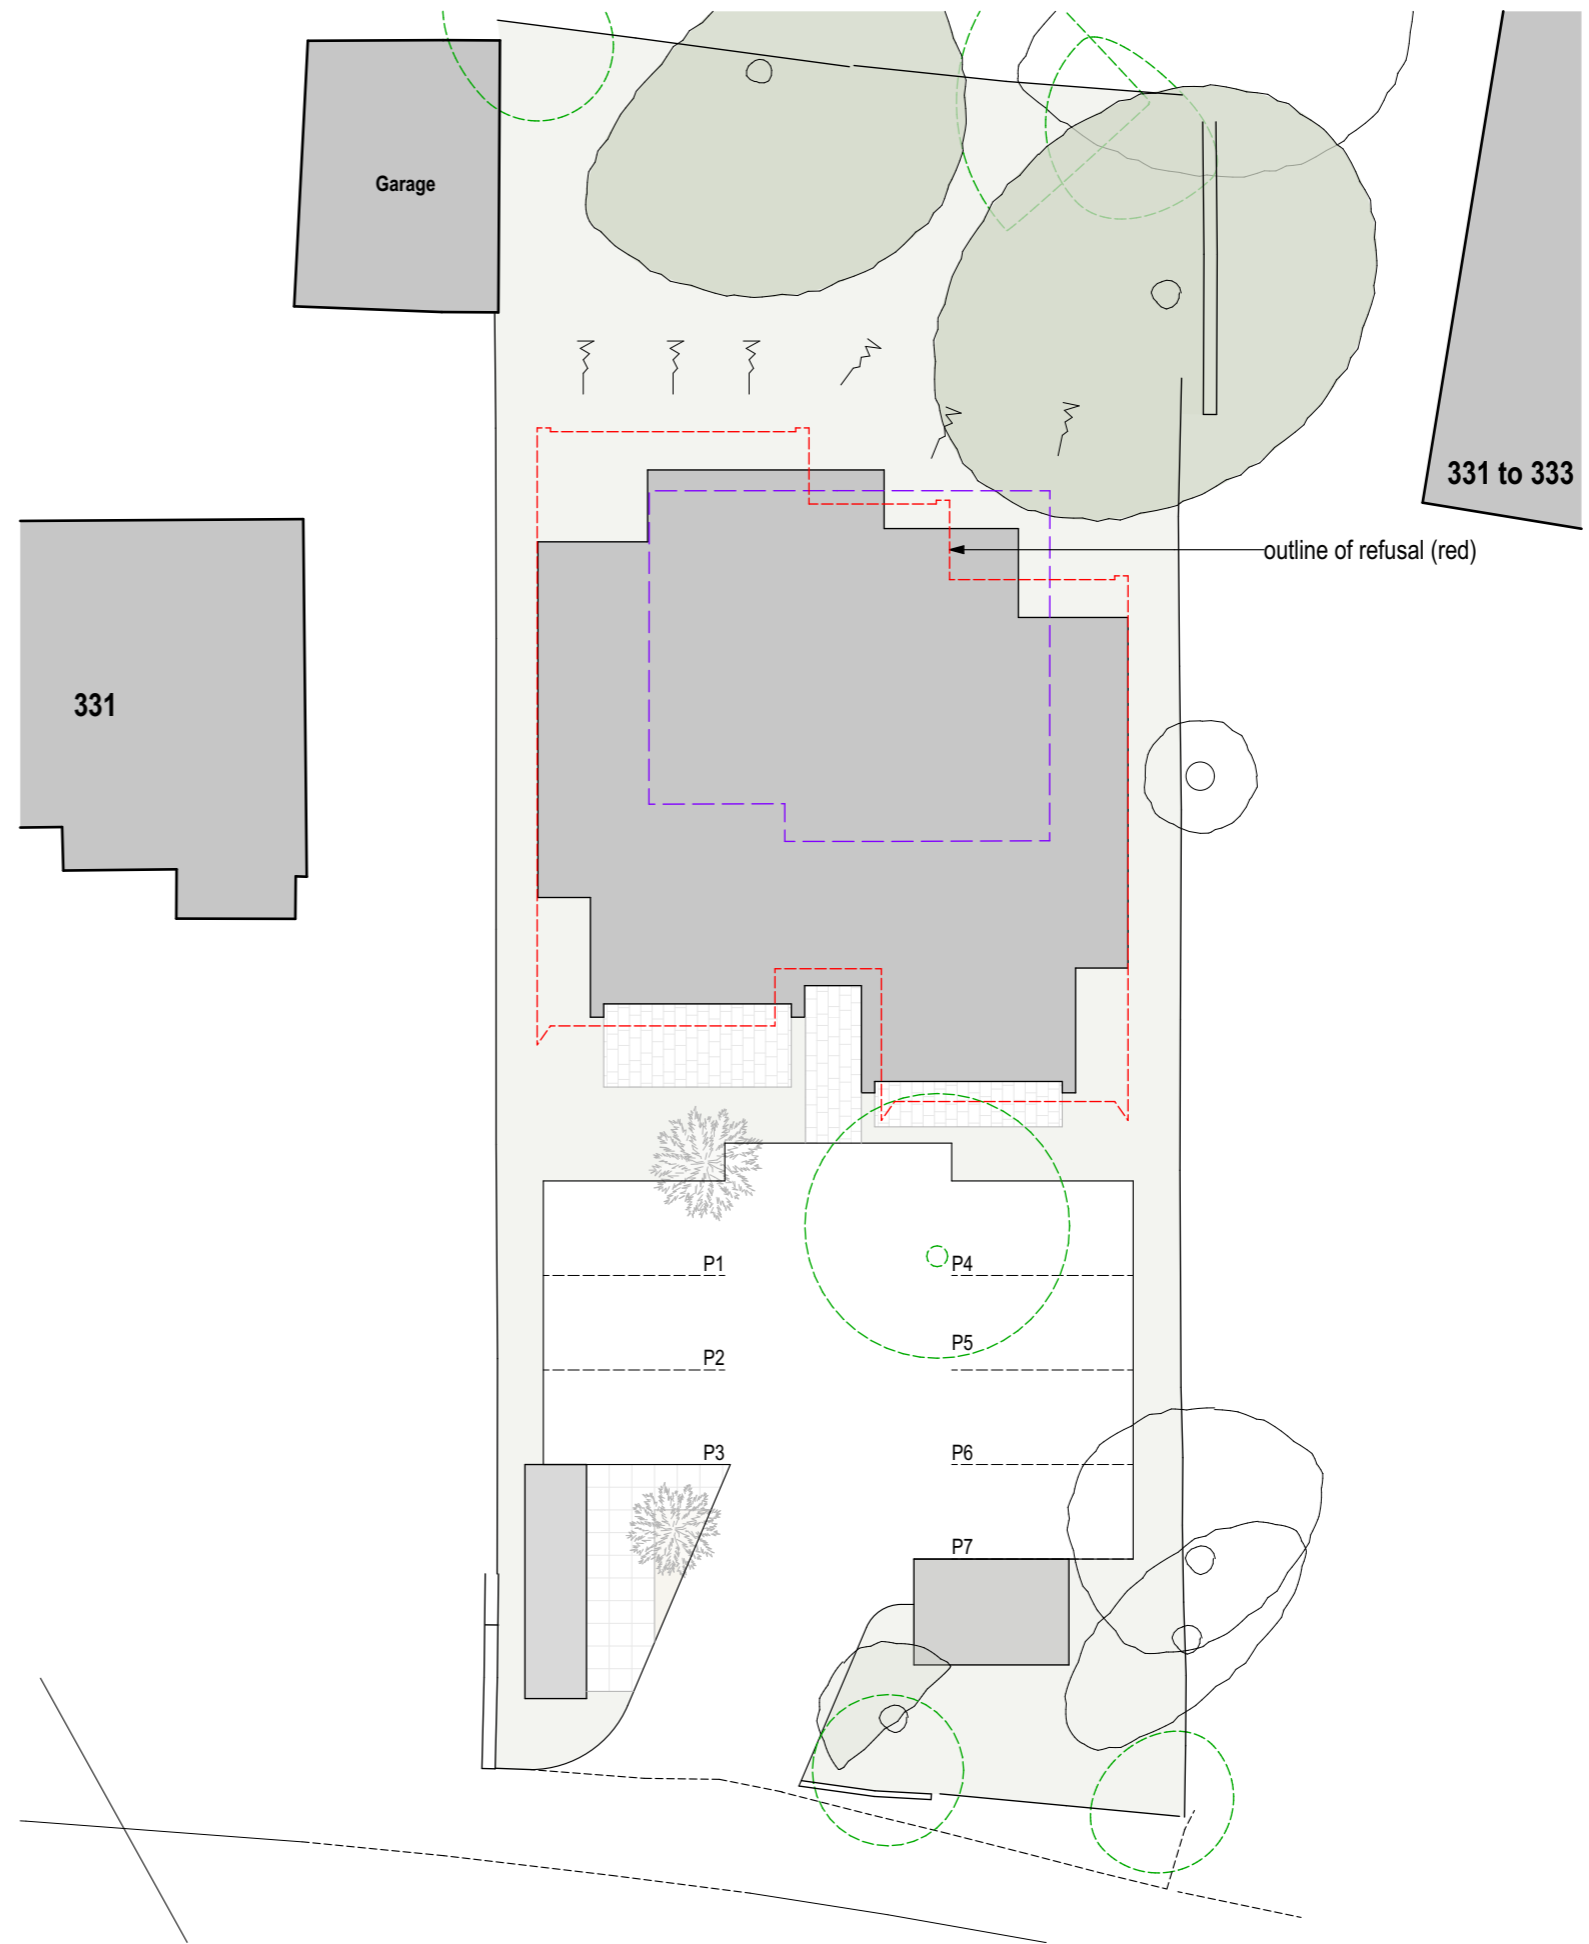


Site Plan Proposed
1:200

329 Sandbanks Road ^ Site Plans ^ 1:200, 1:1250@A3 ^ 1468-SYM-00-XX-DR-A-0200 P06



SYMMETRY
architecture

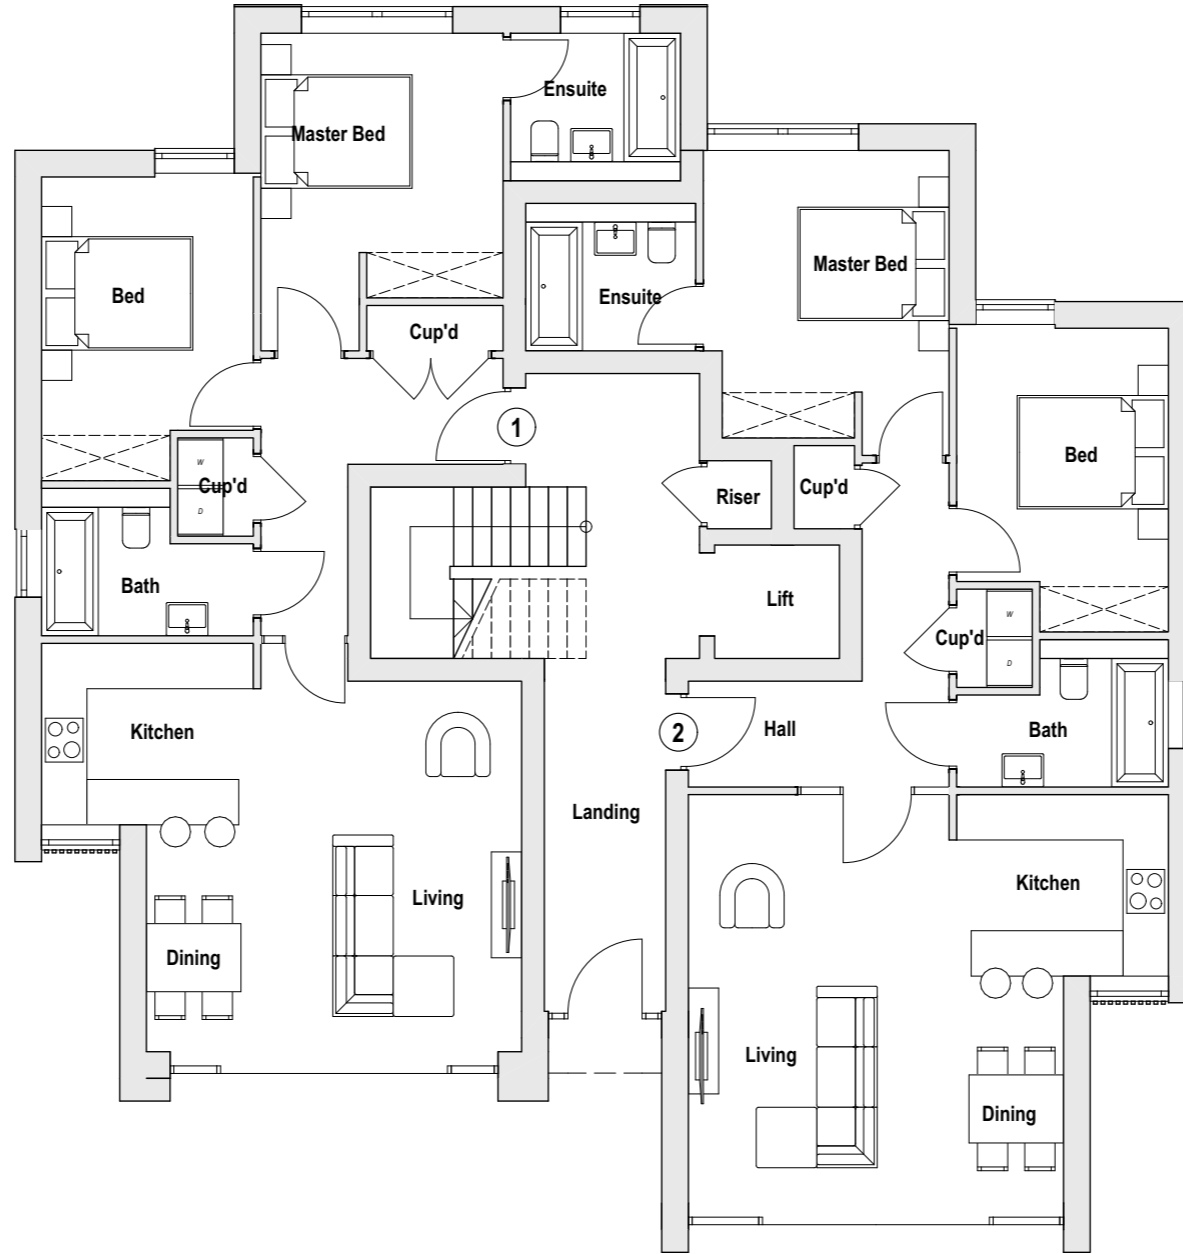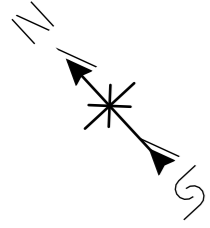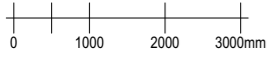

Ground Floor
1:100

Floor Area Schedule

Flat	Area sq m	Area sq ft
Flat 01	74.33	800.12
Flat 02	76.52	823.64
Flat 03	80.17	862.93
Flat 04	81.38	875.93
Flat 05	72.89	784.57
Flat 06	74.73	804.35
Flat 07	96.77	1041.68
	556.79 m²	5993.22

Rev	Date	By	Description
P05	20/07/2023	JF	Amended Scheme
P04	08/02/2021	MF	Building footprint amended
P03	16/11/2020	MF	Updated To Comments




www.symmetryarchitecture.co.uk
office@symmetryarch.co.uk
15 Moor Road Broadstone Dorset BH18 8AZ
01202 973379

This drawing and its design content is copyright © of Symmetry Architecture Ltd. It shall be read in conjunction with all other associated project information. Do not scale. All dimensions to be checked on site. If in doubt ASK.
Date Printed: 01/12/2023

329 Sandbanks Road ^ Ground Floor ^ 1:100@A3 ^ 1468-SYM-00-GF-DR-A-0201 P05



SYMMETRY
architecture

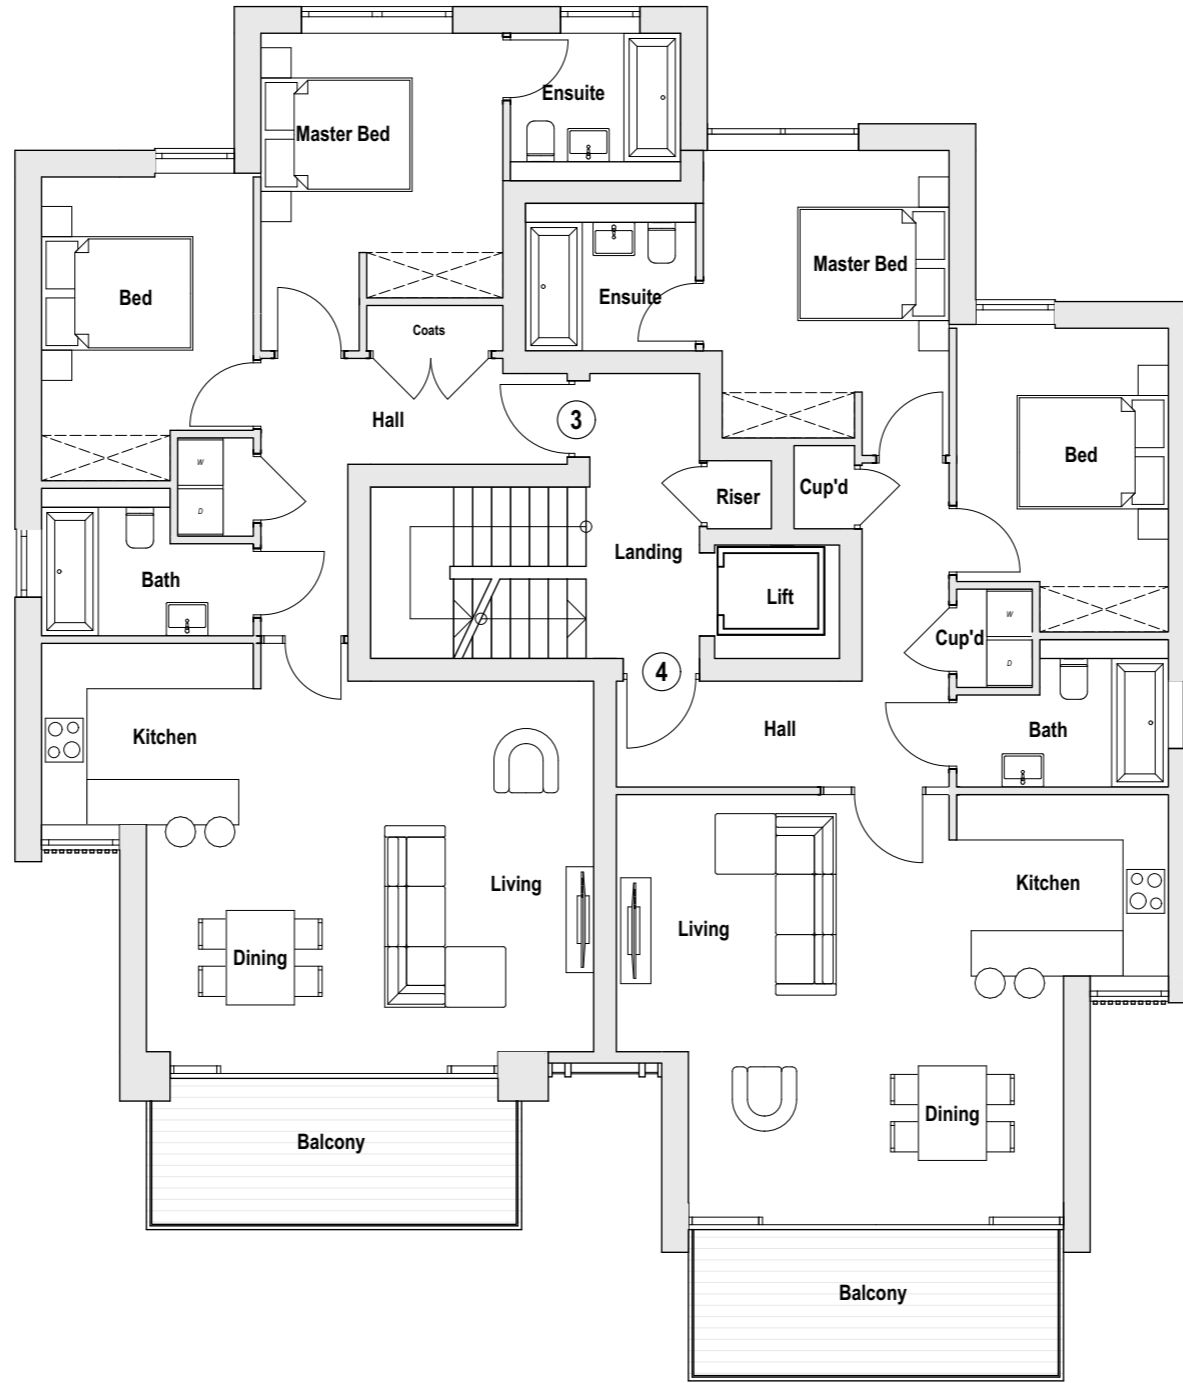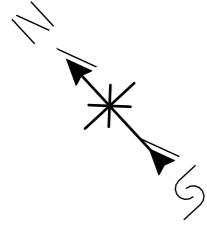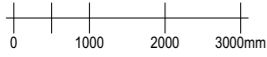

First Floor
1:100

Floor Area Schedule

Flat	Area sq m	Area sq ft
Flat 01	74.33	800.12
Flat 02	76.52	823.64
Flat 03	80.17	862.93
Flat 04	81.38	875.93
Flat 05	72.89	784.57
Flat 06	74.73	804.35
Flat 07	96.77	1041.68
	556.79 m²	5993.22

Rev	Date	By	Description
P04	20/07/2023	JF	Amended Scheme
P03	08/02/2021	MF	Building footprint amended Updated To Comments
P02	07/08/2020	MF	Design Amended




www.symmetryarchitecture.co.uk
office@symmetryarch.co.uk
15 Moor Road Broadstone Dorset BH18 8AZ
01202 973379

This drawing and its design content is copyright © of Symmetry Architecture Ltd. It shall be read in conjunction with all other associated project information. Do not scale. All dimensions to be checked on site. If in doubt ASK.
Date Printed: 01/12/2023

329 Sandbanks Road ^ First Floor ^ 1:100@A3 ^ 1468-SYM-00-01-DR-A-0202 P04



SYMMETRY
architecture

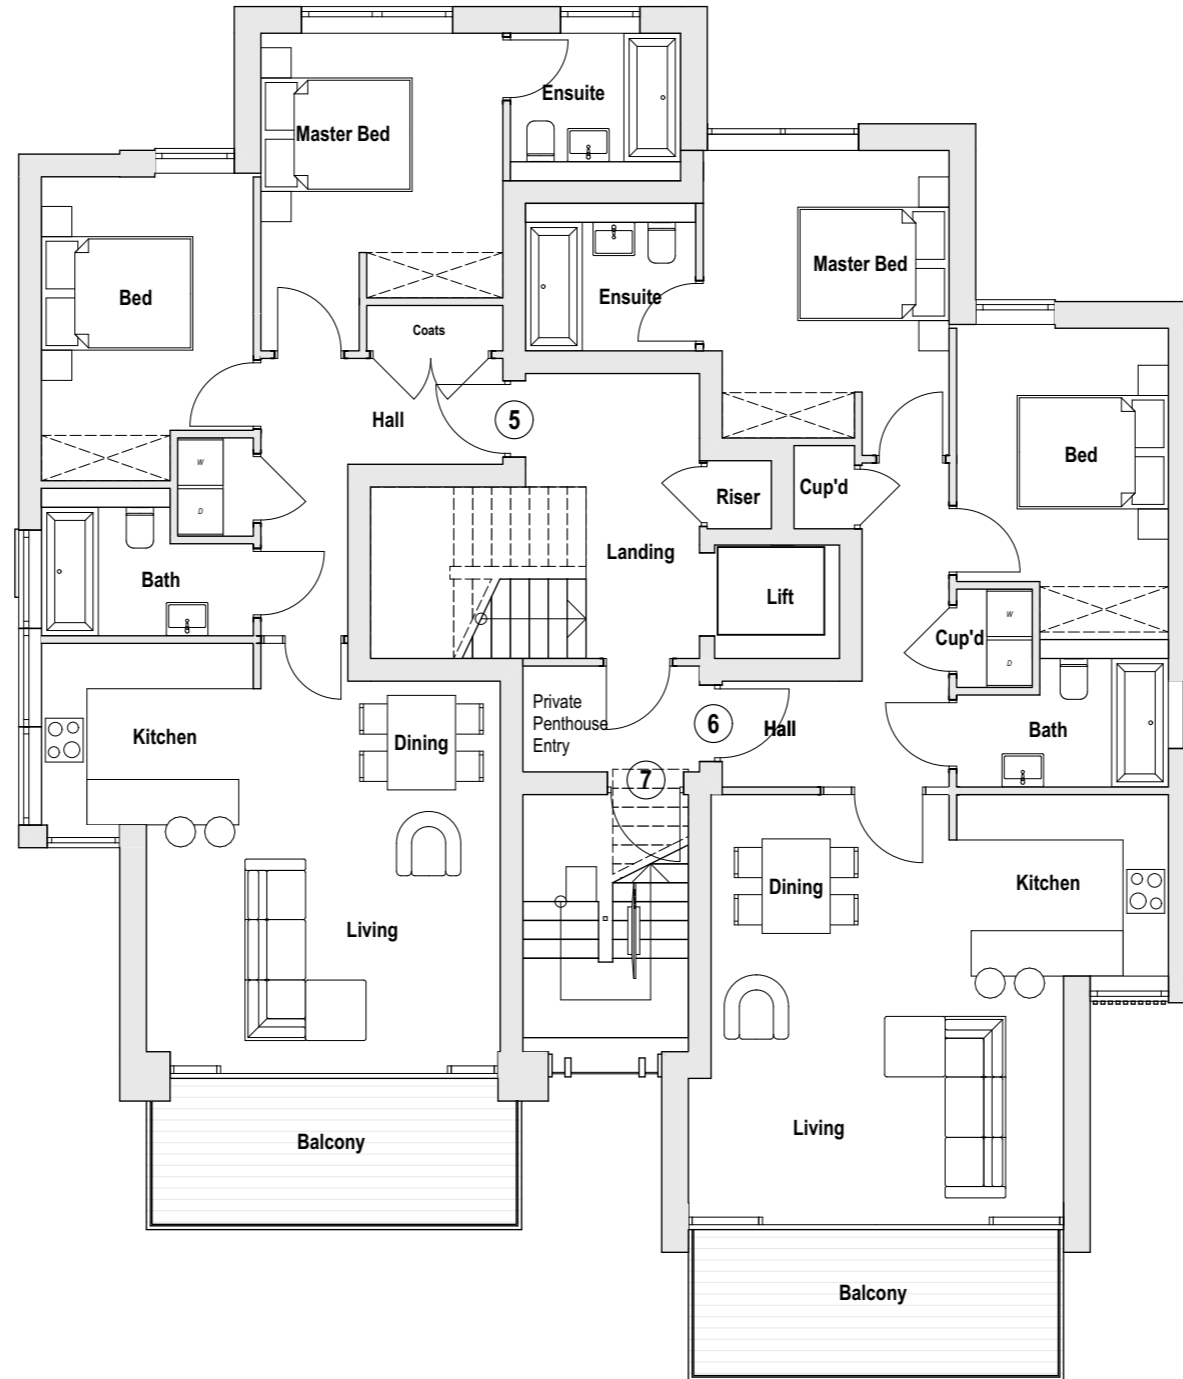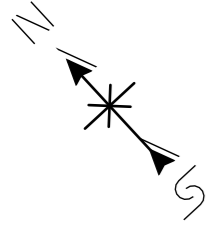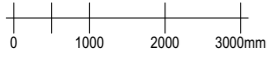

Second Floor
1:100

Floor Area Schedule

Flat	Area sq m	Area sq ft
Flat 01	74.33	800.12
Flat 02	76.52	823.64
Flat 03	80.17	862.93
Flat 04	81.38	875.93
Flat 05	72.89	784.57
Flat 06	74.73	804.35
Flat 07	96.77	1041.68
	556.79 m²	5993.22

Rev	Date	By	Description
P04	20/07/2023	JF	Amended Scheme
P03	08/02/2021	MF	Building footprint amended Updated To Comments
P02	07/08/2020	MF	Design Amended




www.symmetryarchitecture.co.uk
office@symmetryarch.co.uk
15 Moor Road Broadstone Dorset BH18 8AZ
01202 973379

This drawing and its design content is copyright © of Symmetry Architecture Ltd. It shall be read in conjunction with all other associated project information. Do not scale. All dimensions to be checked on site. If in doubt ASK.
Date Printed: 01/12/2023

329 Sandbanks Road ^ Second Floor ^ 1:100@A3 ^ 1468-SYM-00-02-DR-A-0203 P04



SYMMETRY
architecture

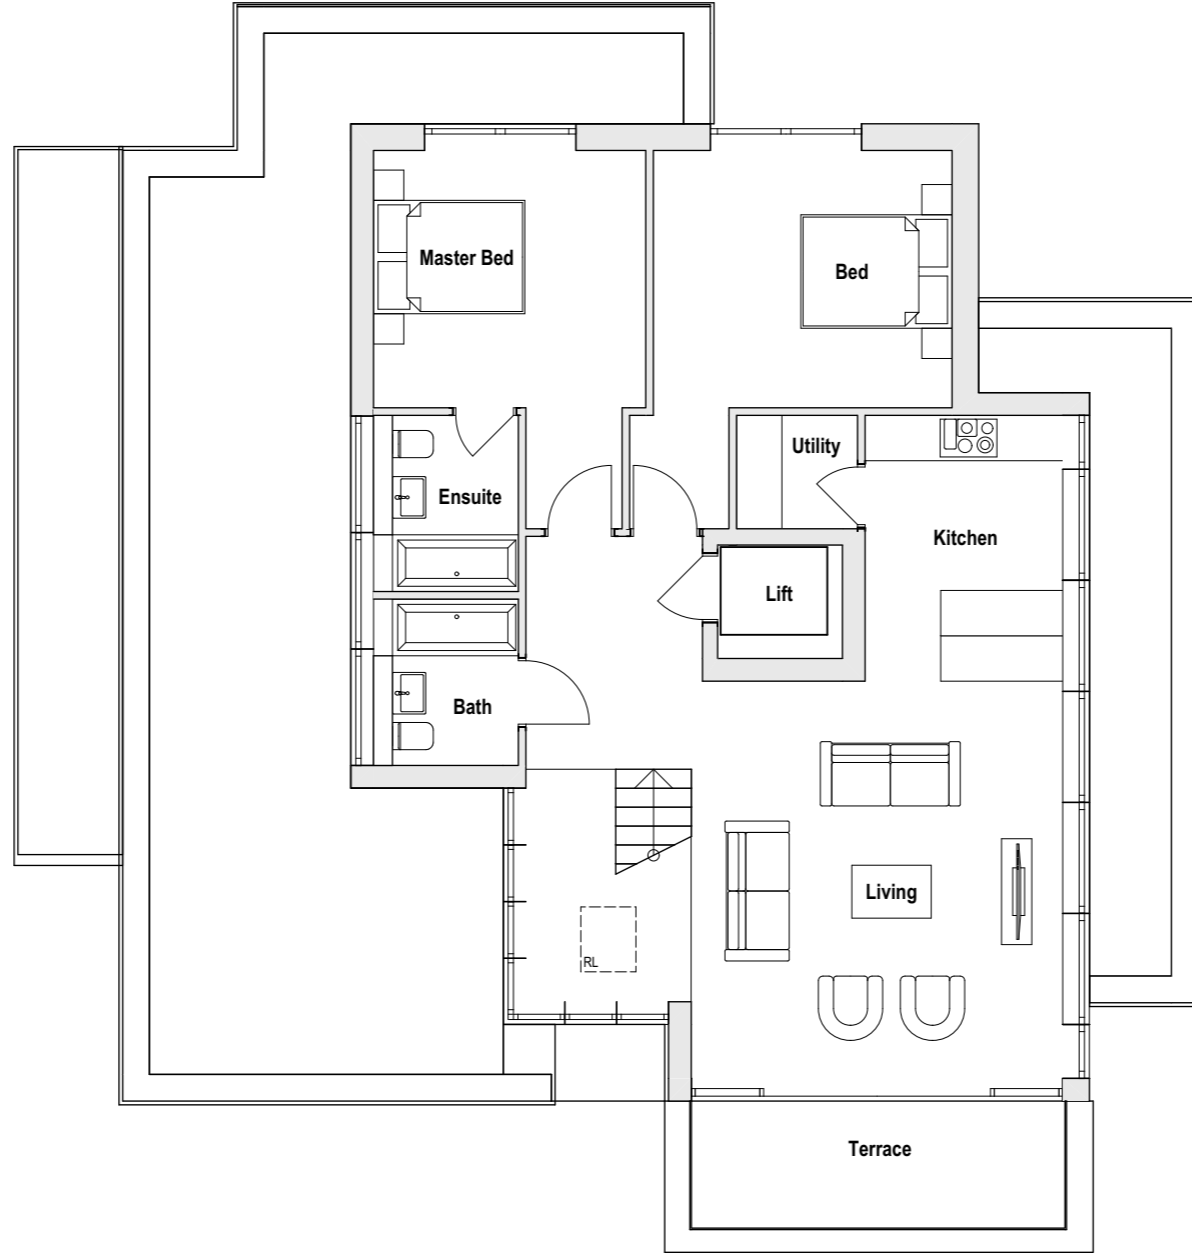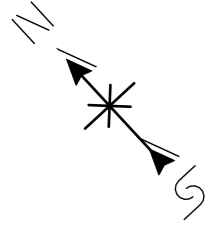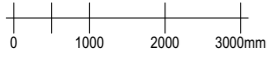

Third Floor
1:100

Floor Area Schedule

Flat	Area sq m	Area sq ft
Flat 01	74.33	800.12
Flat 02	76.52	823.64
Flat 03	80.17	862.93
Flat 04	81.38	875.93
Flat 05	72.89	784.57
Flat 06	74.73	804.35
Flat 07	96.77	1041.68
	556.79 m²	5993.22

Rev	Date	By	Description
P04	20/07/2023	JF	Amended Scheme
P03	08/02/2021	MF	Building footprint amended
P02	07/08/2020	MF	Updated To Comments
			Design Amended

www.symmetryarchitecture.co.uk
office@symmetryarch.co.uk
15 Moor Road Broadstone Dorset BH18 8AZ
01202 973379

This drawing and its design content is copyright © of Symmetry Architecture Ltd. It shall be read in conjunction with all other associated project information. Do not scale. All dimensions to be checked on site. If in doubt ASK.
Date Printed: 01/12/2023

329 Sandbanks Road ^ Penthouse ^ 1:100@A3 ^ 1468-SYM-00-03-DR-A-0204 P04



SYMMETRY
architecture



Materials

1. Bronze Aluminium Fascia/Soffit
2. Vertical Timber Boarding
3. Light Grey Stock Face Brickwork
4. Anthracite Aluminium Cladding/Detailing
5. Anthracite Aluminium Windows/Door
6. Bronze Aluminium Cladding/Detailing



South West Elevation

1:100



North West Elevation

1:100

P04	20/07/2023	JF	Amended Scheme
P03	08/02/2021	MF	Updated To Comments
P02	07/08/2020	MF	Design Amended Planning Issue
Rev	Date	By	Description

www.symmetryarchitecture.co.uk
 office@symmetryarch.co.uk
 15 Moor Road Broadstone Dorset BH18 8AZ
 01202 973379


This drawing and its design content is copyright © of Symmetry Architecture Ltd. It shall be read in conjunction with all other associated project information. Do not scale. All dimensions to be checked on site. If in doubt ASK.
 Date Printed: 01/12/2023





North East Elevation

1:100

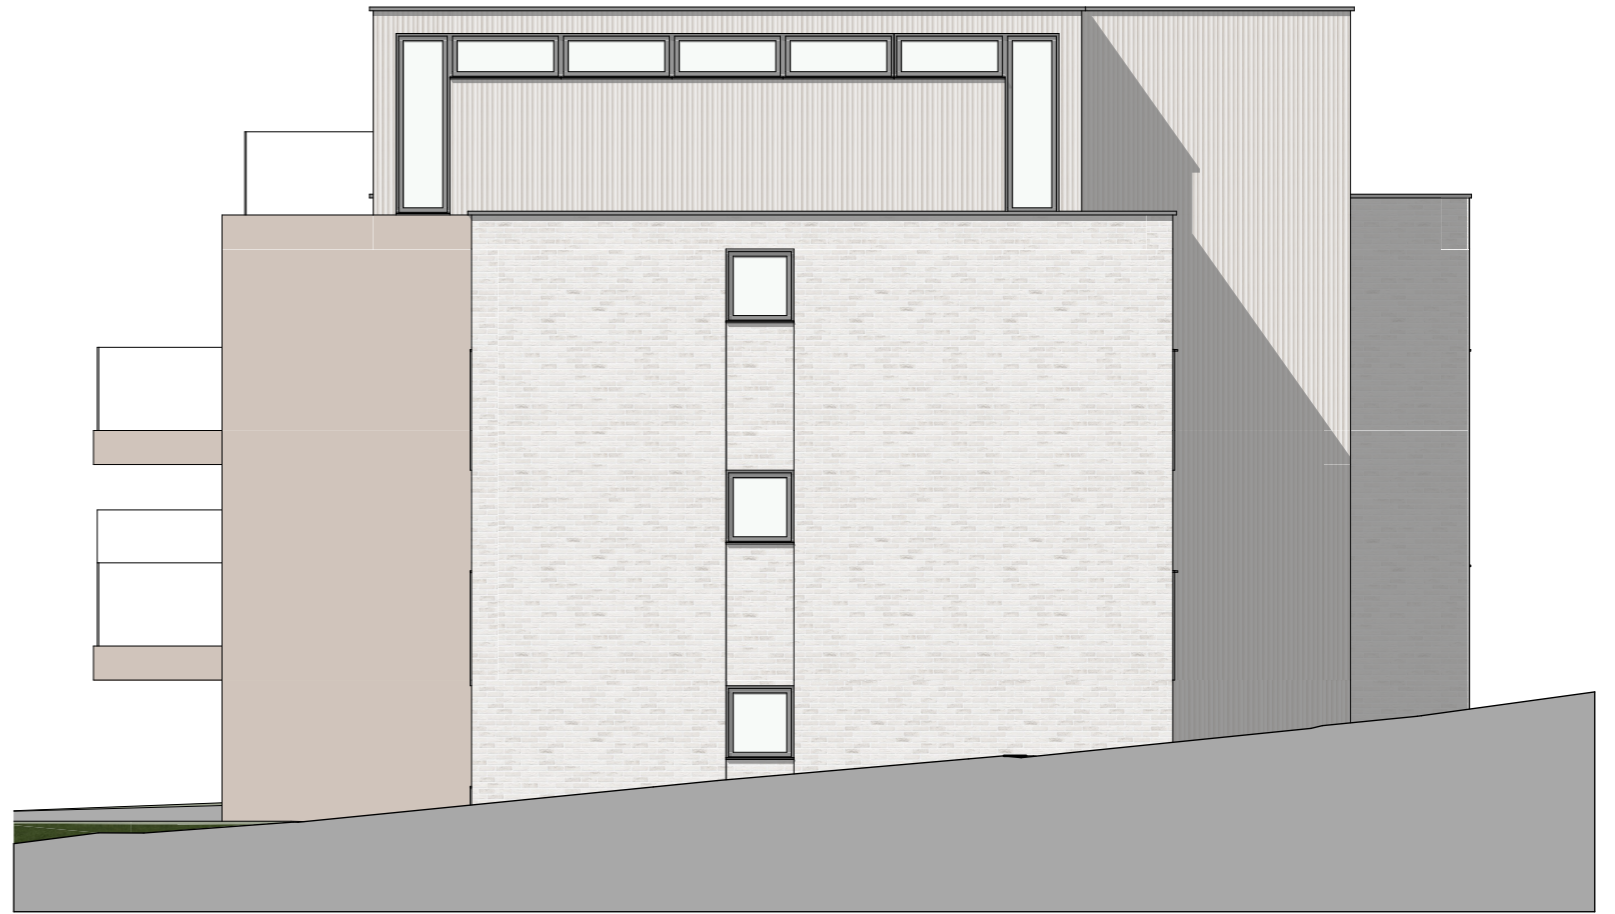

South East Elevation



1:100

P05	20/07/2023	JF	Amended Scheme
P04	08/02/2021	MF	Updated To Comments
P03	16/11/2020	MF	Updated To Comments
P02	07/08/2020	MF	Design Amended
Rev	Date	By	Description


www.symmetryarchitecture.co.uk
 office@symmetryarch.co.uk
 15 Moor Road Broadstone Dorset BH18 8AZ
 01202 973379

This drawing and its design content is copyright © of Symmetry Architecture Ltd. It shall be read in conjunction with all other associated project information. Do not scale. All dimensions to be checked on site. If in doubt ASK.
 Date Printed: 01/12/2023



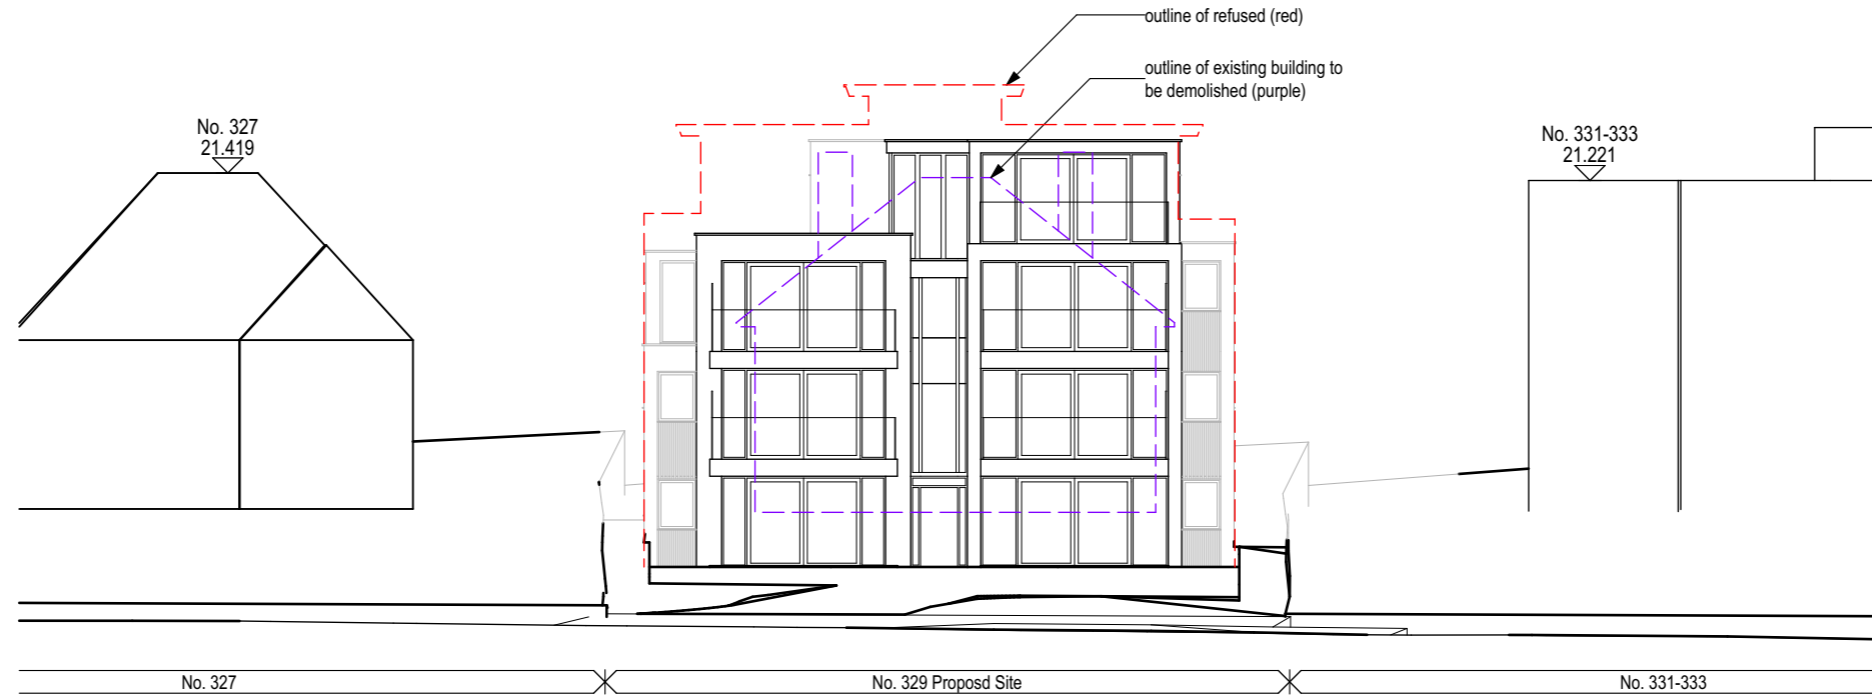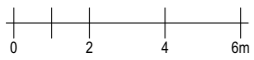

Street Scene
1:200

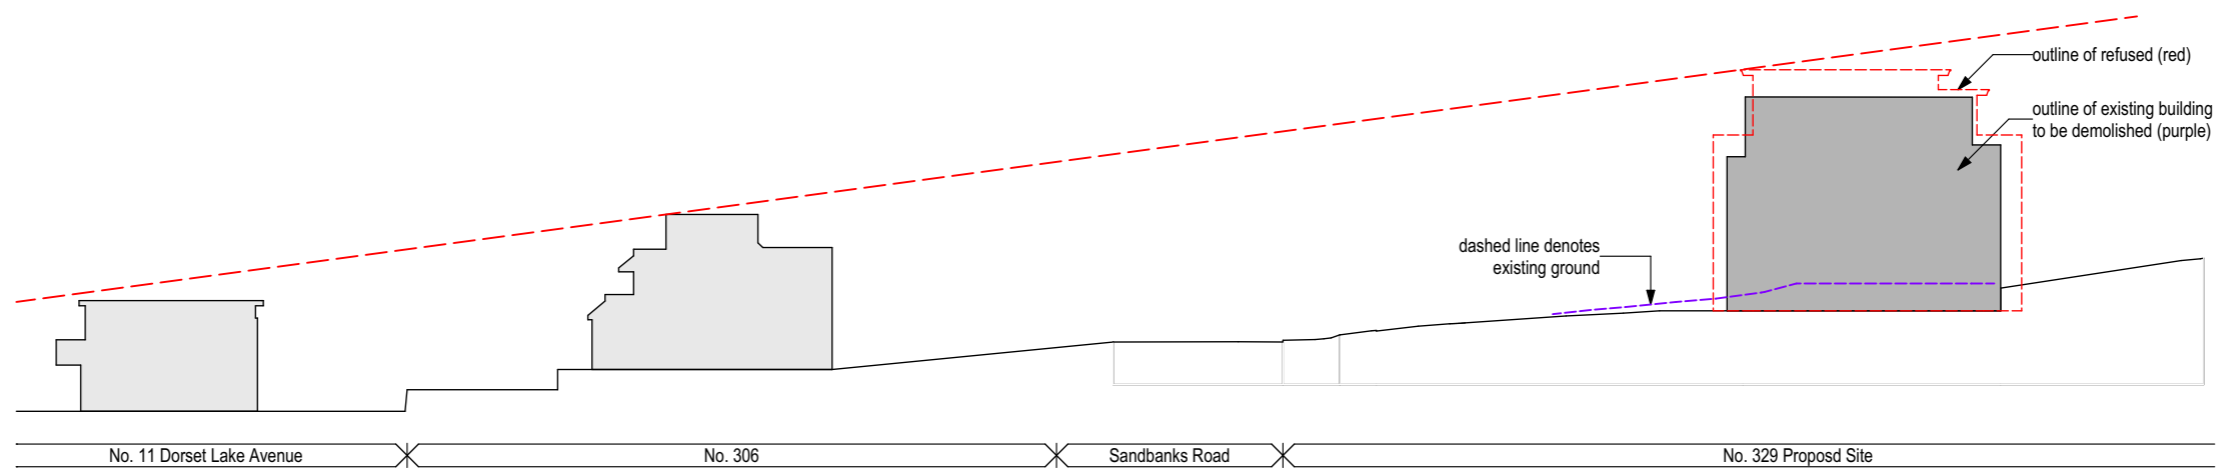

Site Section
1:400

Rev	Date	By	Description
P05	01/12/2023	MF	Updated to comments.
P04	20/07/2023	JF	Amended Scheme
P03	16/11/2020	MF	Updated To Comments
P02	07/08/2020	MF	Design Amended

www.symmetryarchitecture.co.uk
office@symmetryarch.co.uk
15 Moor Road Broadstone Dorset BH18 8AZ
01202 973379

This drawing and its design content is copyright © of Symmetry Architecture Ltd. It shall be read in conjunction with all other associated project information. Do not scale. All dimensions to be checked on site. If in doubt ASK.
Date Printed: 01/12/2023

329 Sandbanks Road ^ Street Scene and Site Section ^ 1:200, 1:400@A3 ^ 1468-SYM-00-XX-DR-A-0207 P05



SYMMETRY
architecture