



| |
|-------------------------|
| Project title |
| 14 Blencarn close fence |
| Scale |
| 1:100 at A14 |

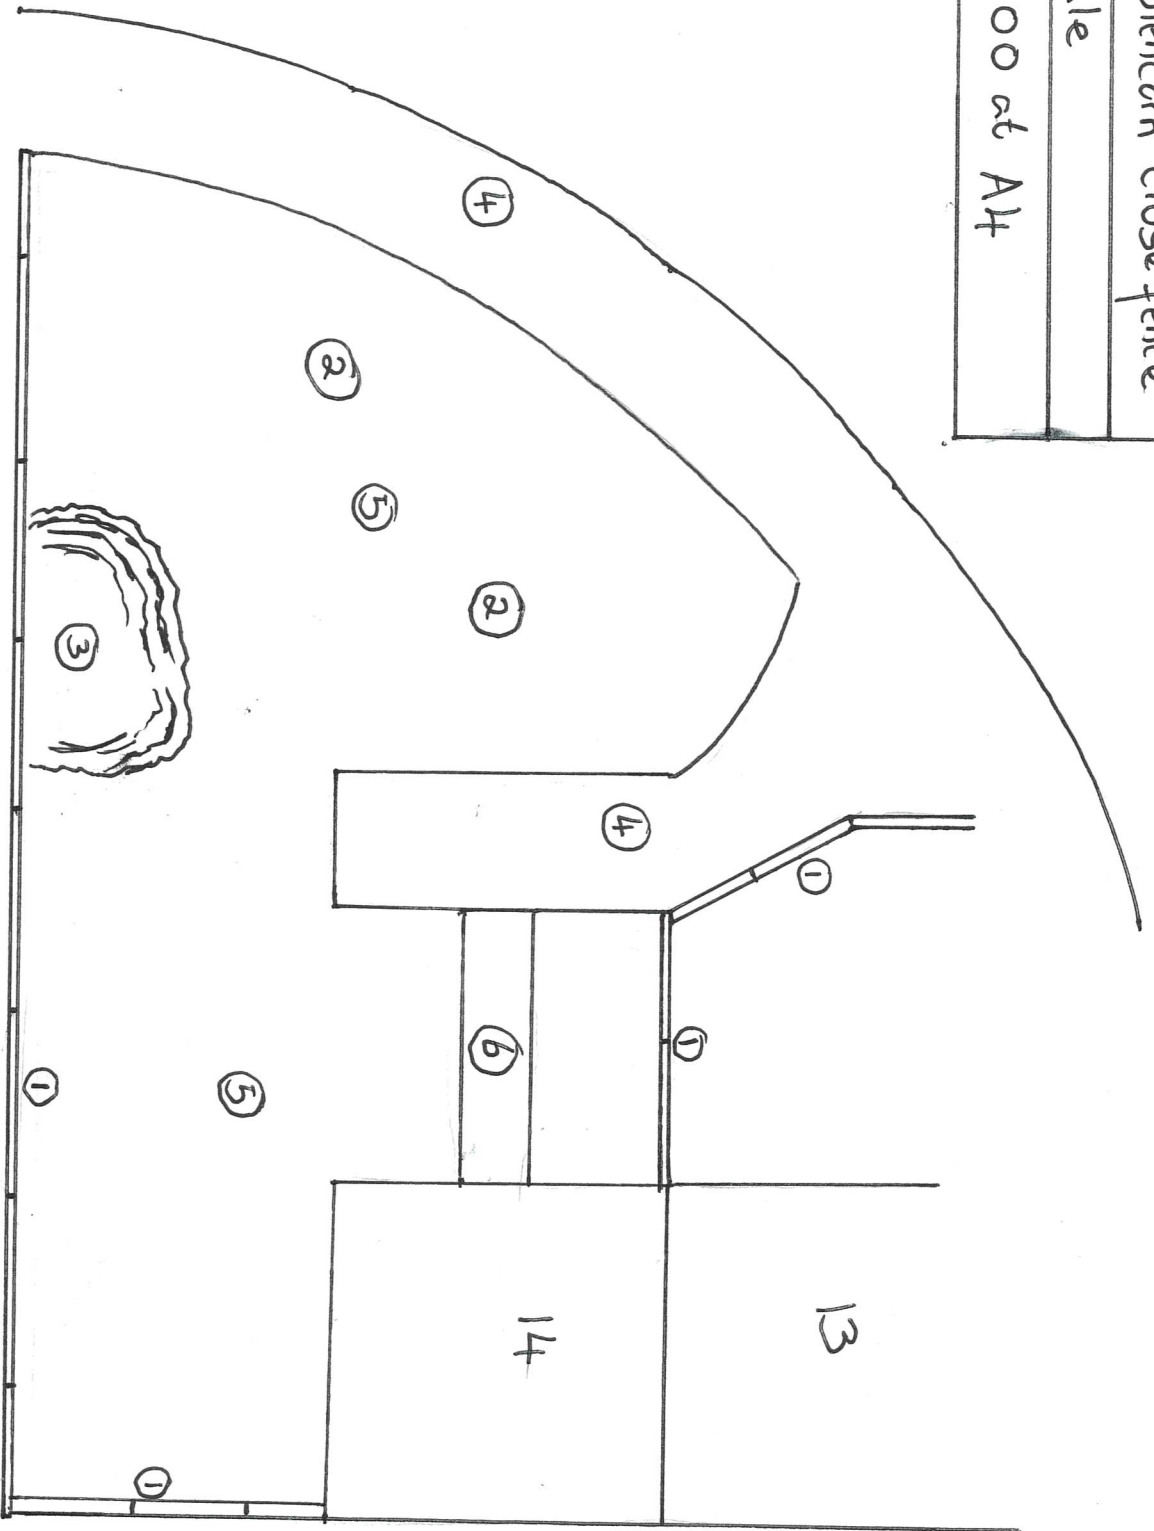

| Key | |
|-----|-------------------|
| 1 | Neighbour fencing |
| 2 | Existing trees |
| 3 | Existing Bush |
| 4 | Public footpath |
| 5 | grass |
| 6 | private footPath |

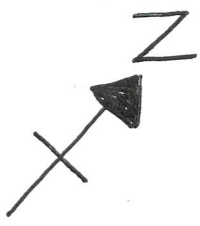

RECEIVED
R 22 DEC 2023

