



Project title  
 14 Blencorn close fence  
 Scale  
 1:100 at A4

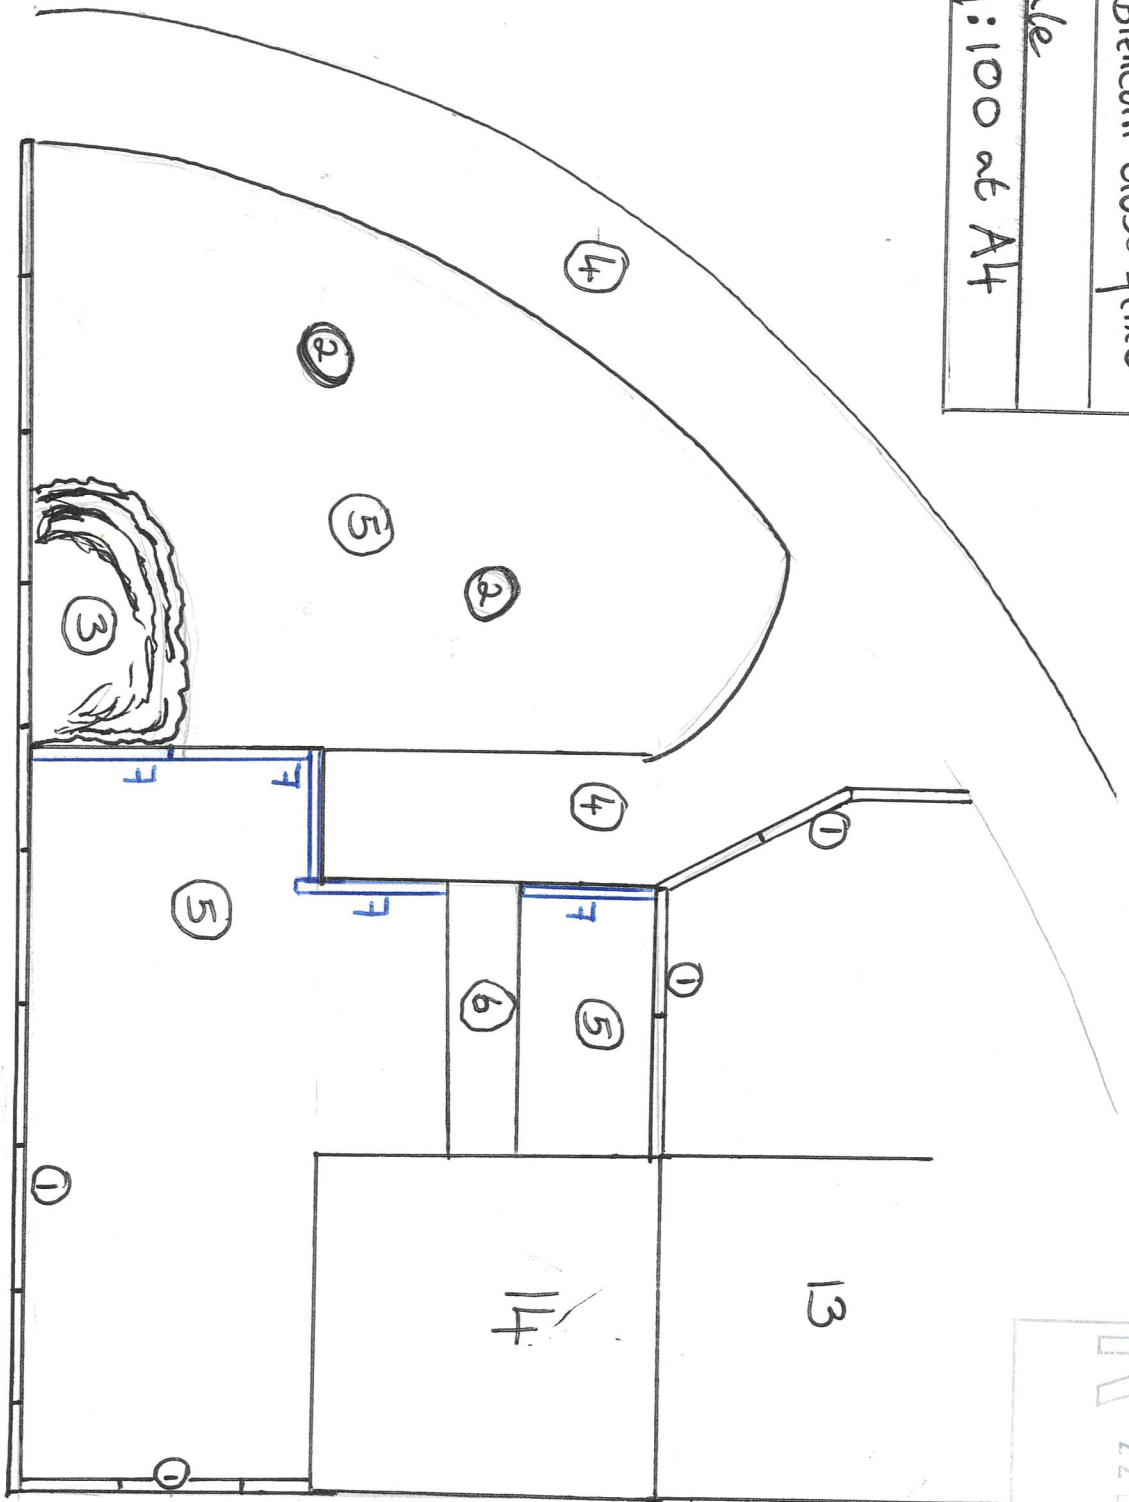

RECEIVED  
 22 DEC 2023

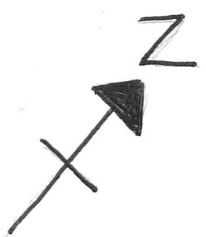

Key	
1	Neighbour fencing
2	Existing trees
3	Existing Bush
4	Public footpath
5	grass
6	Private Footpath
7	Proposed new fence

