


SKETCH PLAN

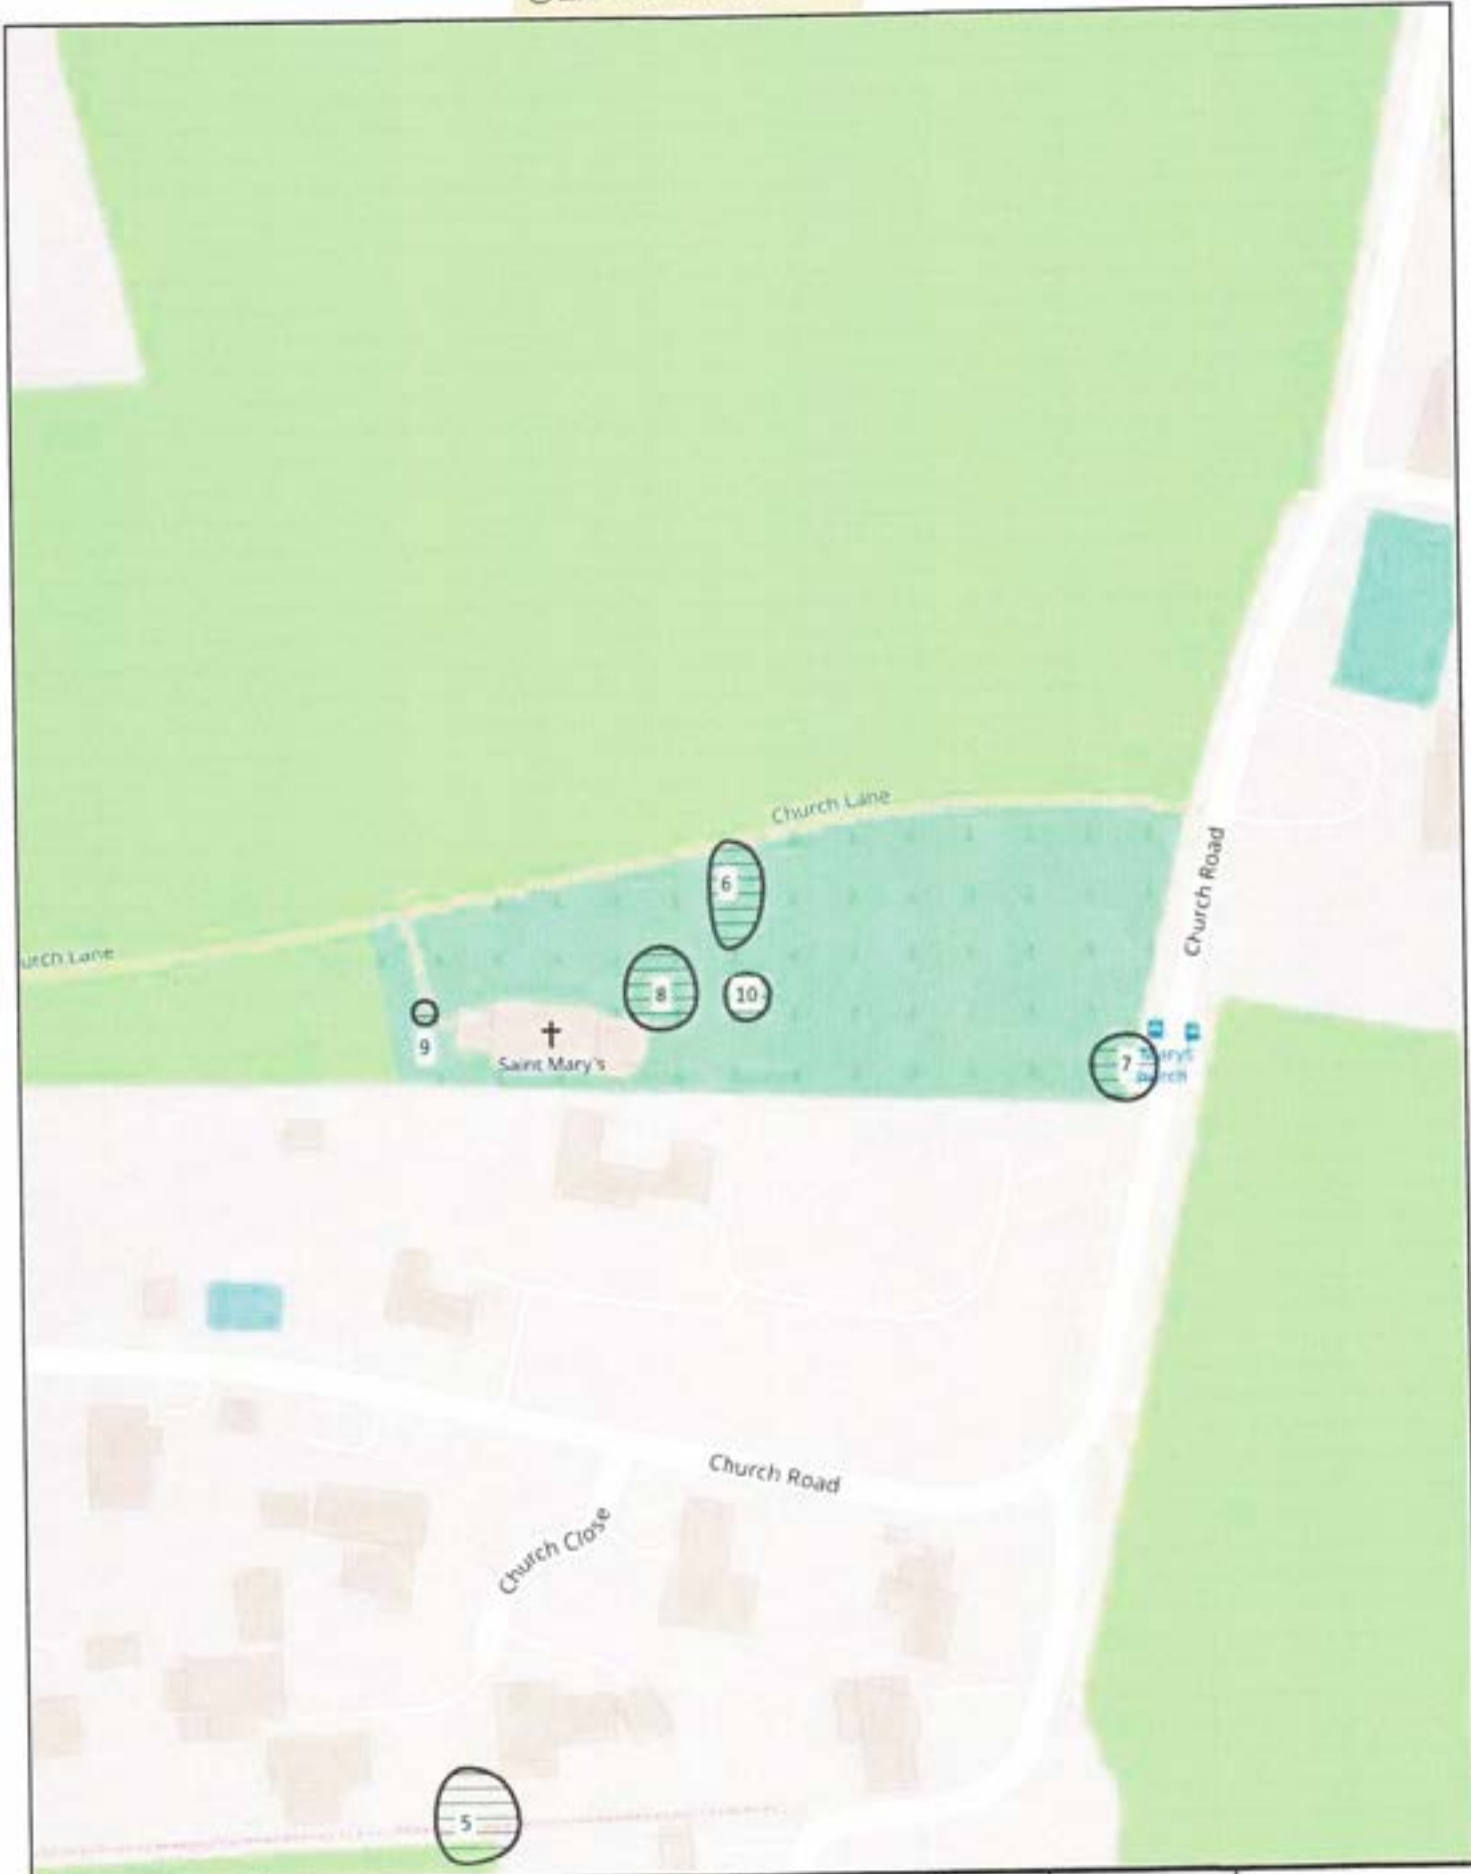

St Mary's Church

Scale 1: 1225

Date 28/09/2023

