

Lucy Allen


From: Lucy Allen
Sent: 18 December 2023 10:30
To: Aidan Murphy
Subject: RE: 23/00758/FUL/addinf

Good Morning Aidan,

Thank you for providing these images and the additional information.

Regarding the gates, as per my letter in order to validate the application we need elevations of the gates (front, rear and both sides), including the posts, at a scale of at 1:50 or 1:100 and clearly showing all of the dimensions. An example elevation is included below.

Additionally, I am not able to scale from the photograph of the block plan. Please could you provide a scan of the

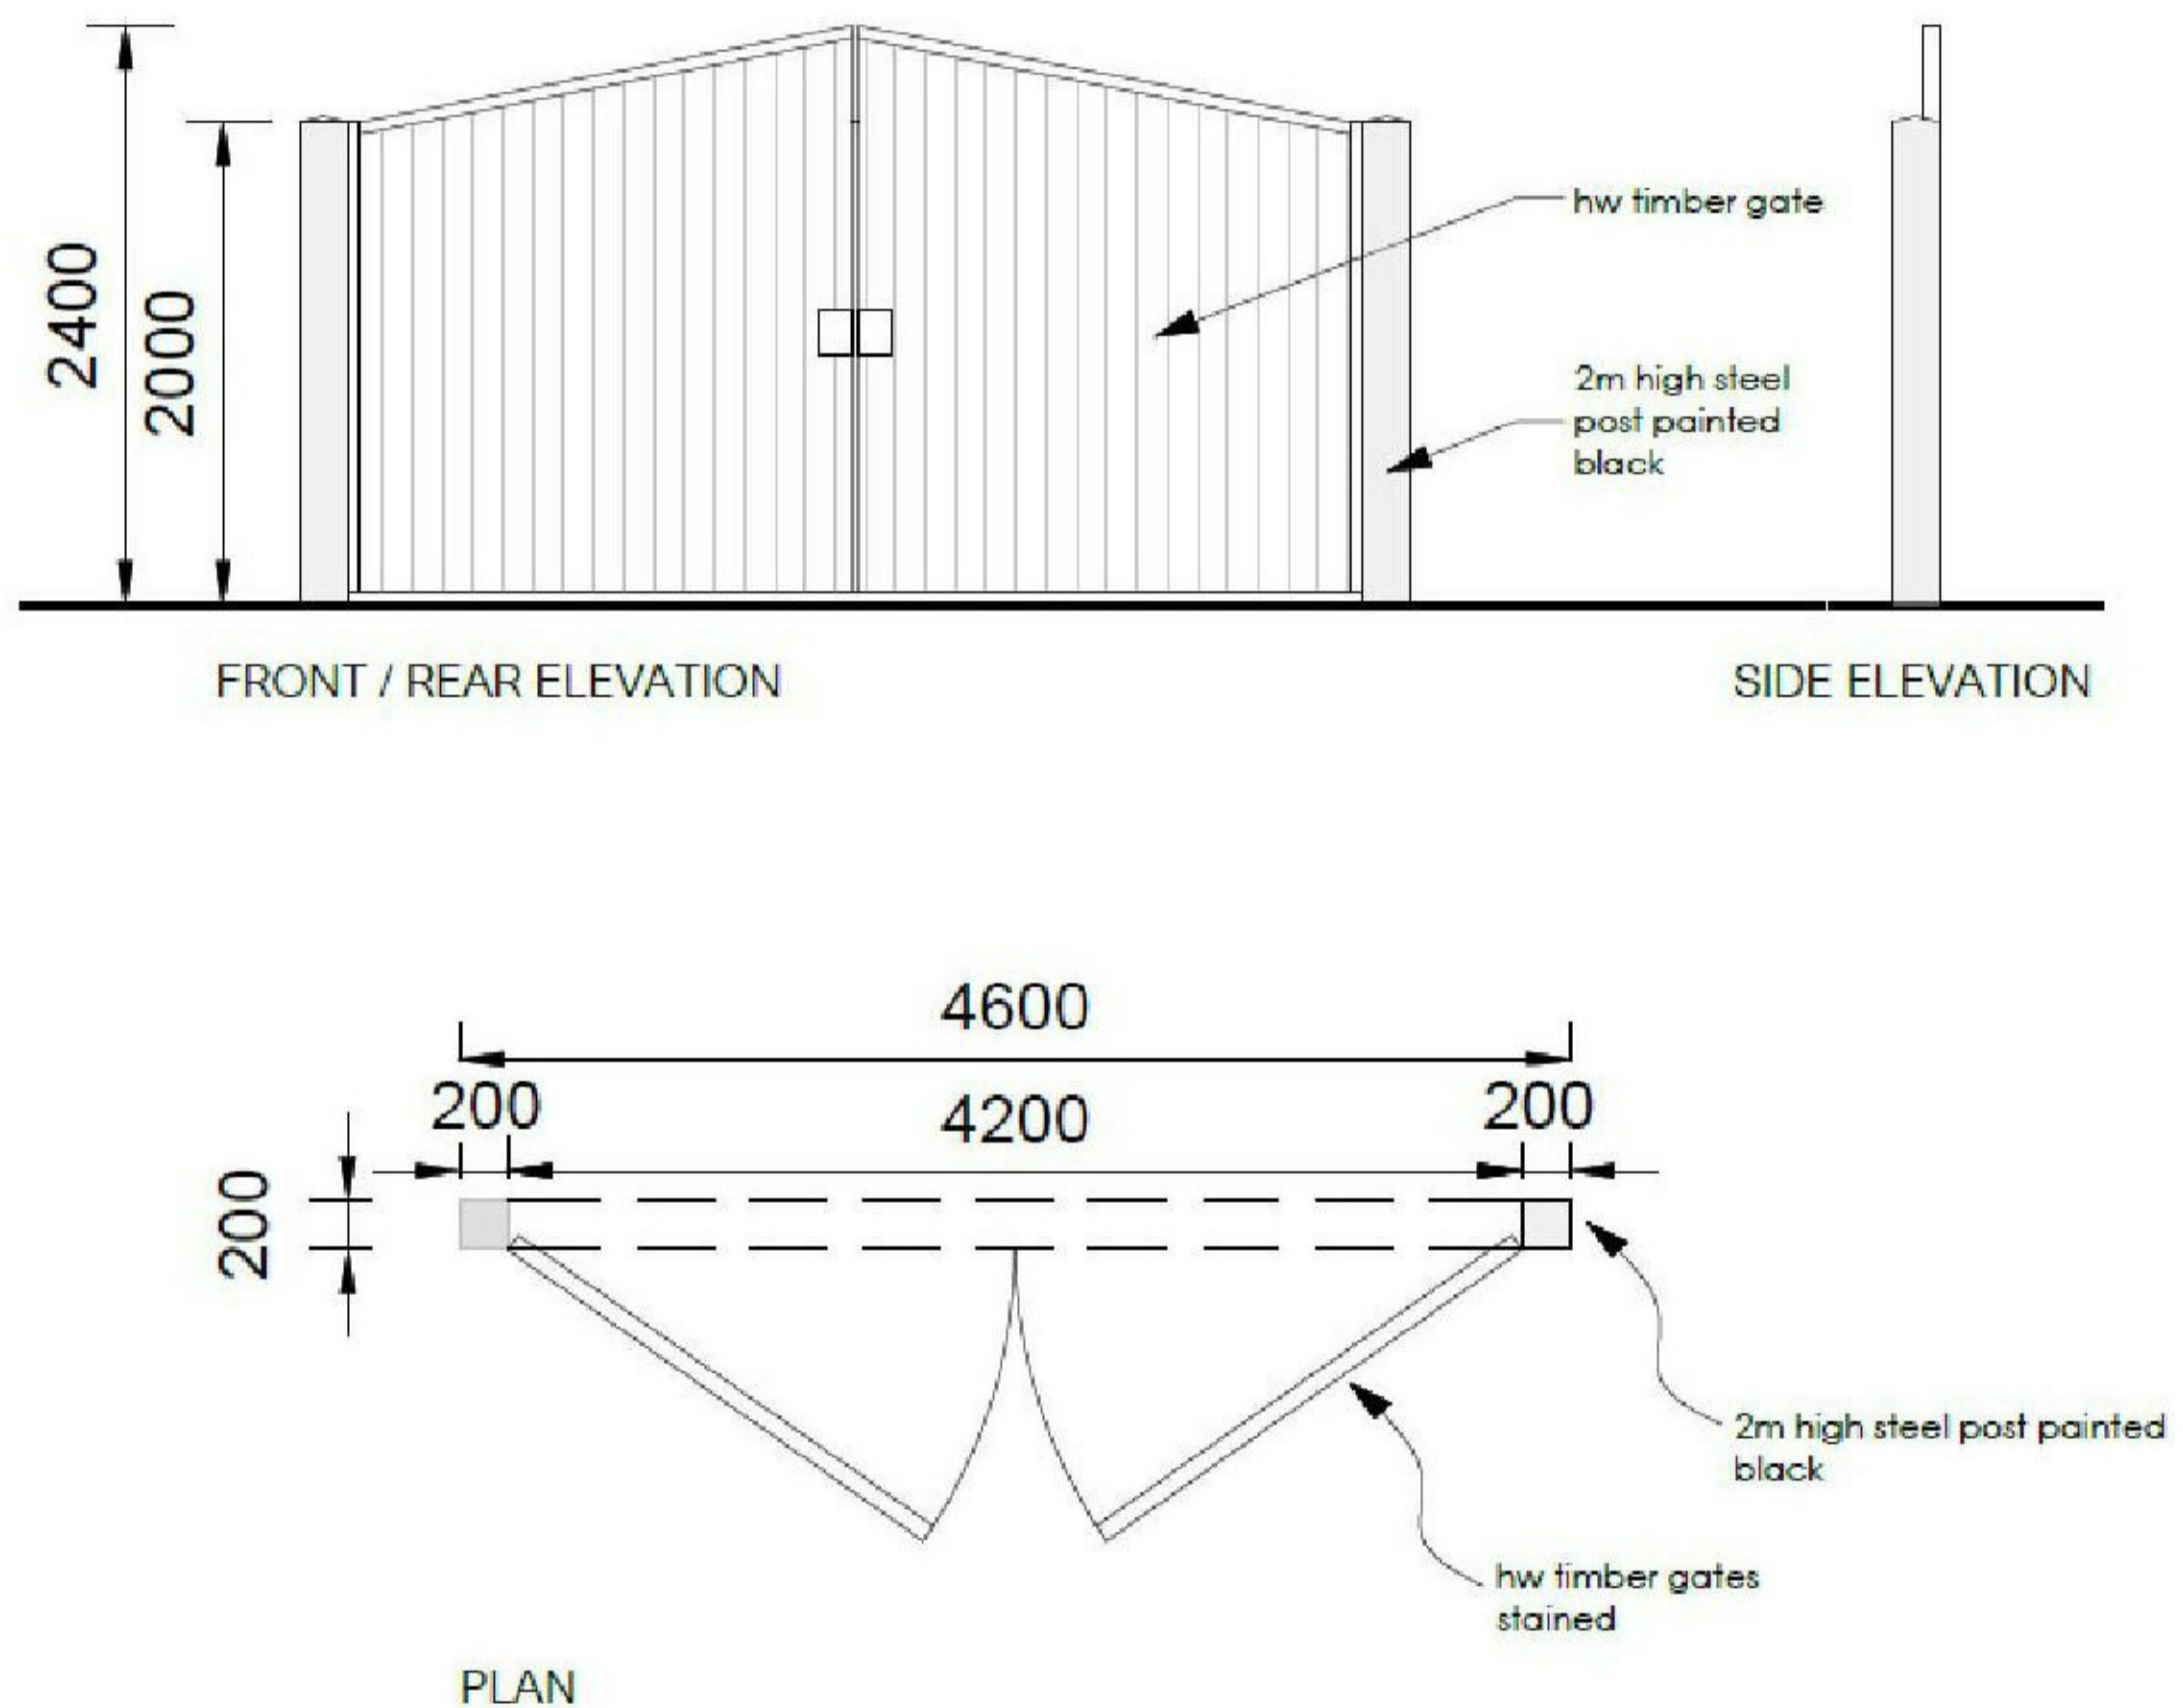

plan if possible.

Kind Regards

Lucy

From: Aidan Murphy <[REDACTED]>
Sent: 15 December 2023 15:48
To: Lucy Allen <Lucy.Allen@bracknell-forest.gov.uk>
Subject: 23/00758/FUL/addinf

CAUTION: This is an EXTERNAL EMAIL. STOP. THINK before you CLICK links or OPEN attachments.

Dear Lucy

Thank you for the letter.

I have enclosed some images for you to look at.

As the gates currently open inwards into our property away from the footpath, they take up space which we would prefer to free up.

We propose that the new gates which I believe I sent to you previously (swan neck top) are both joined to look like closed separate sides and open and close on a runner.

The slide gate would open behind the fence to the right as you look at the gates from inside the property.

New gates same height as old gates




Which are currently 6 ft / both sides

The new closed gate would sit behind the current pillars and eliminate all gaps.

Kind regards

Aidan

Horseshoe House Gates

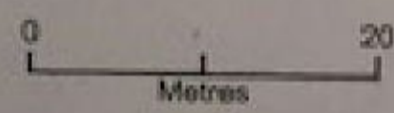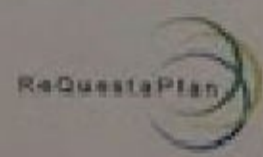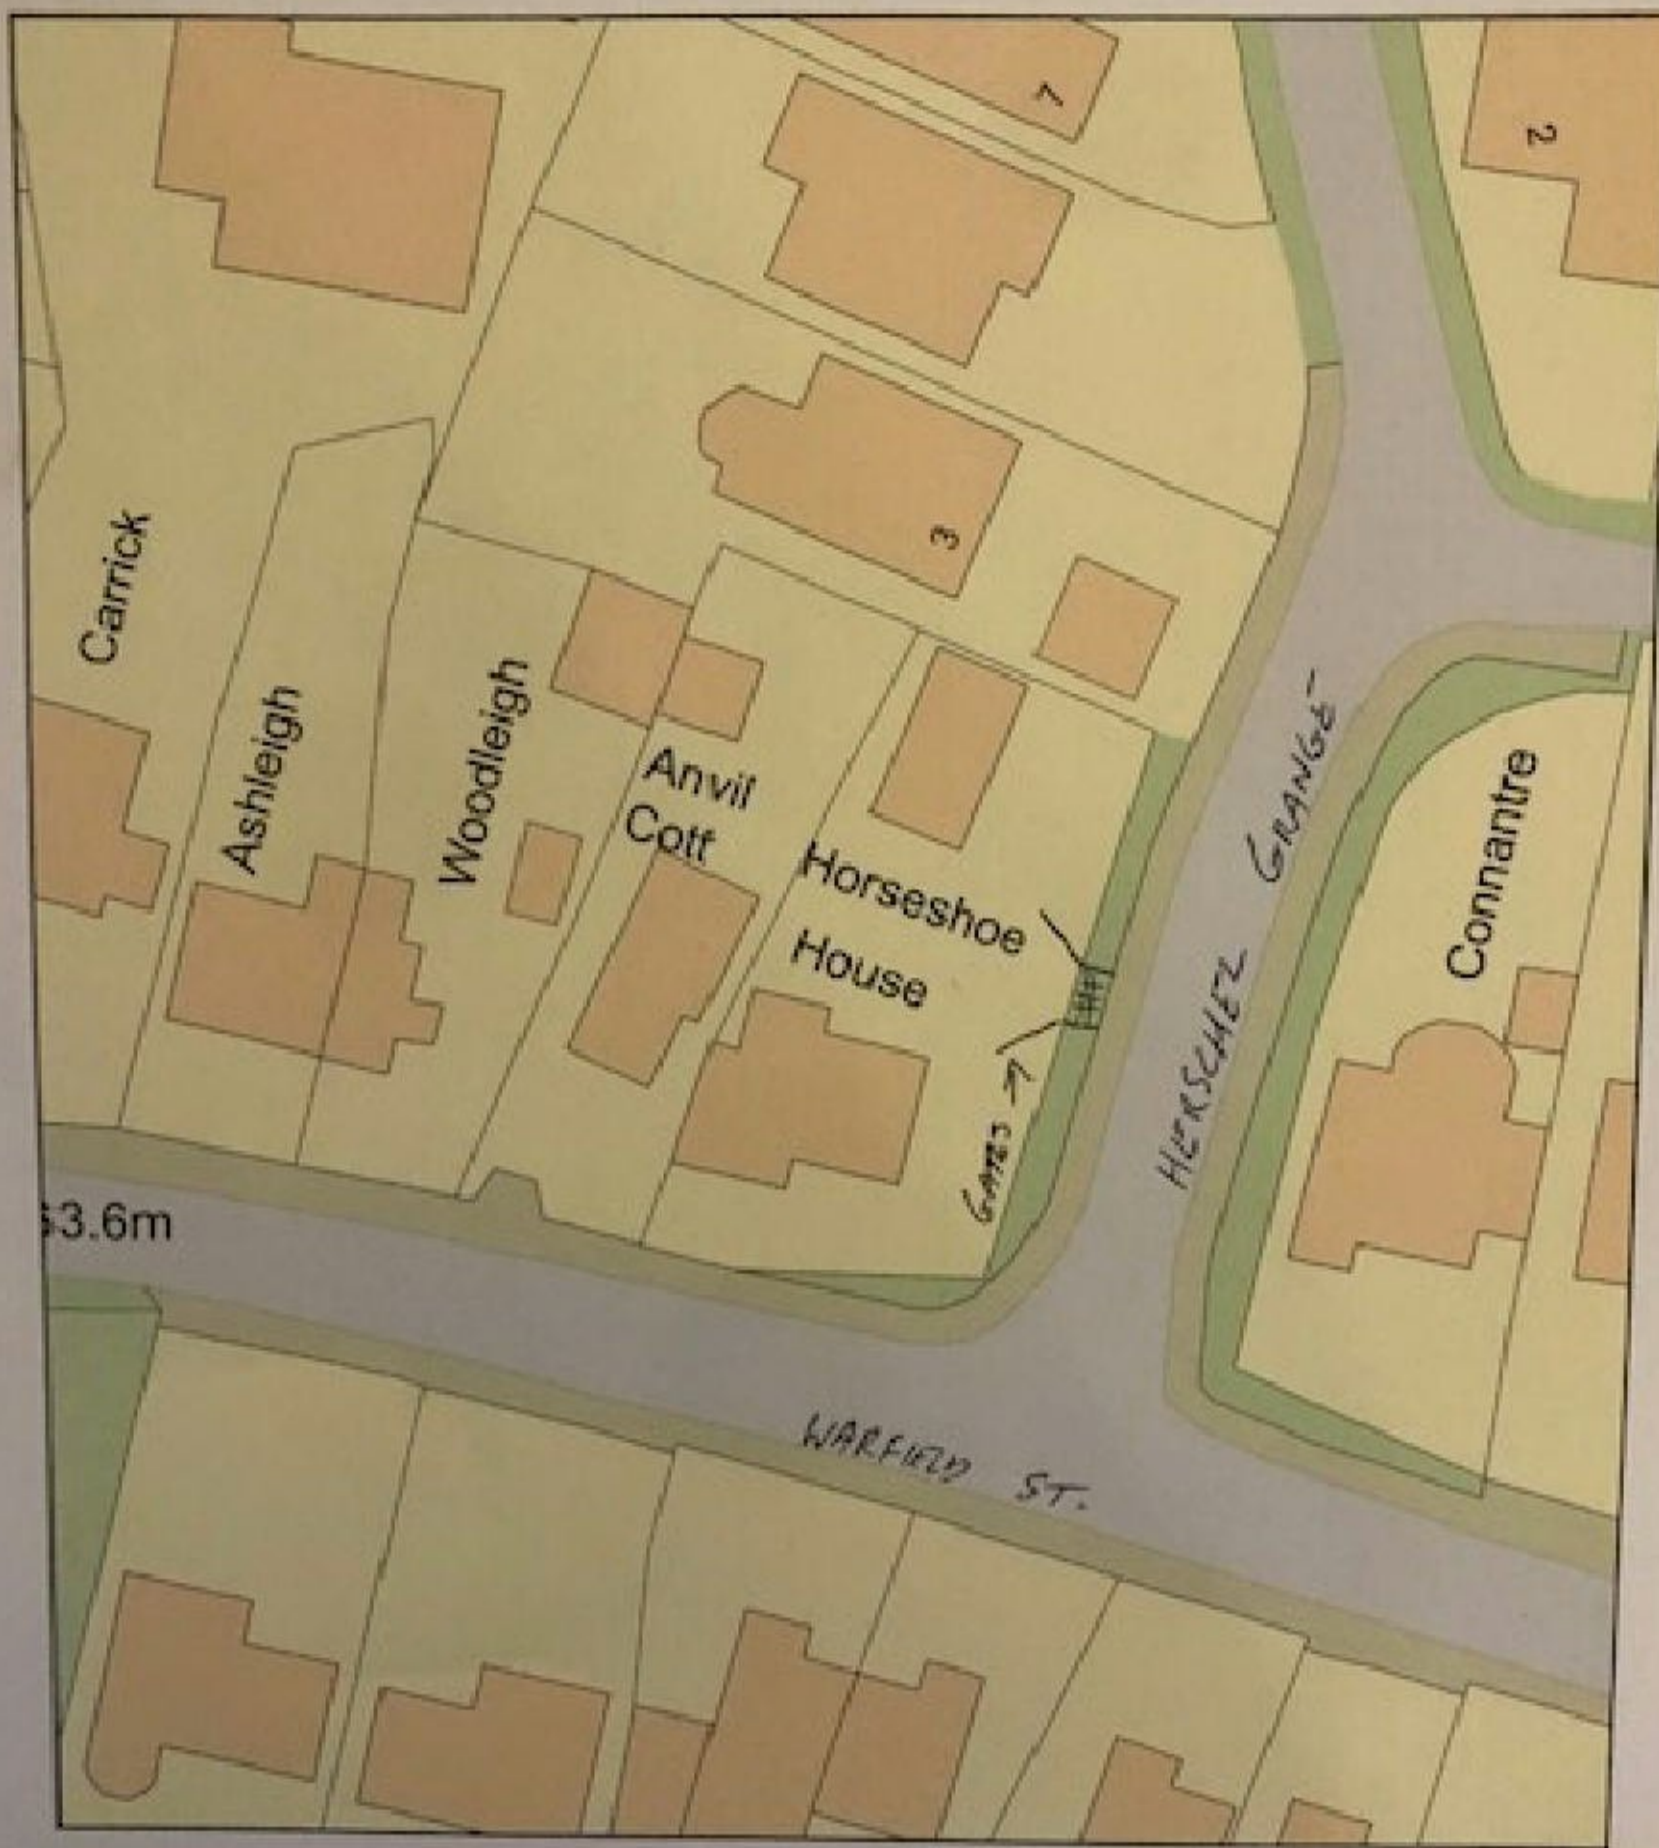

Plan Produced for: Aidan Murphy
Date Produced: 08 Dec 2023
Plan Reference Number: TQFQM23342150730908
Scale: 1:500 @ A4









Sent from my iPhone