


HORSESHOE HOUSE REPLACEMENT GATE 1:50

RECEIVED
 23/00758/FUL
 19.12.23

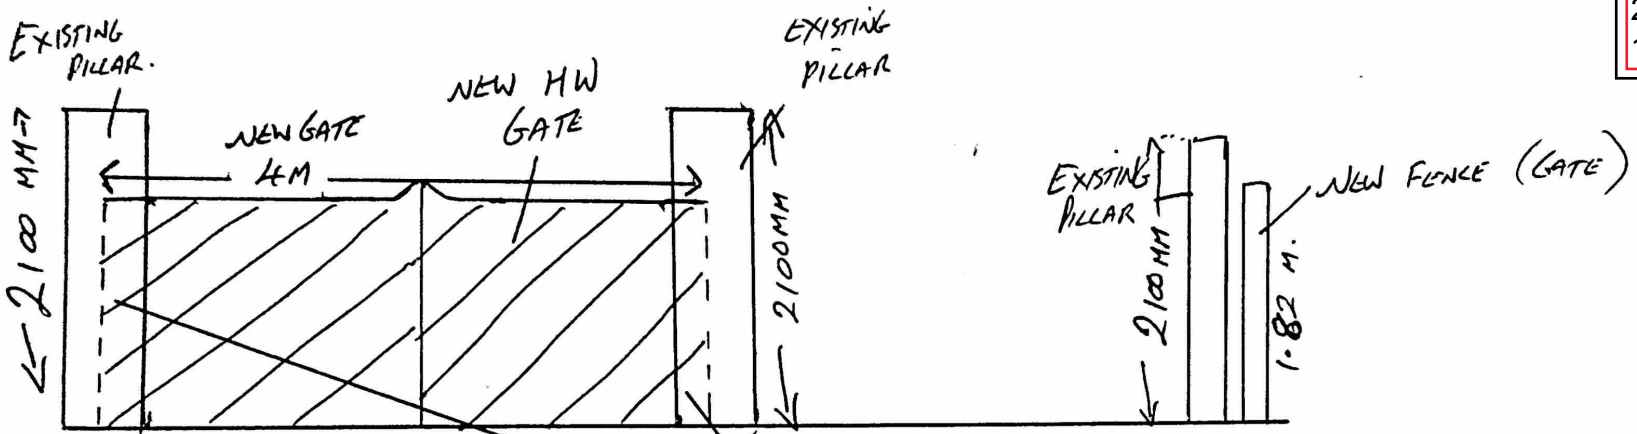

FRONT / REAR ELEVATION SIDE ELEVATION

SLIDING GATE WILL SIT BEHIND EXISTING PILLARS WHEN CLOSED.

