
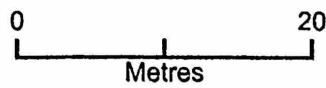


Horseshoe House Gates

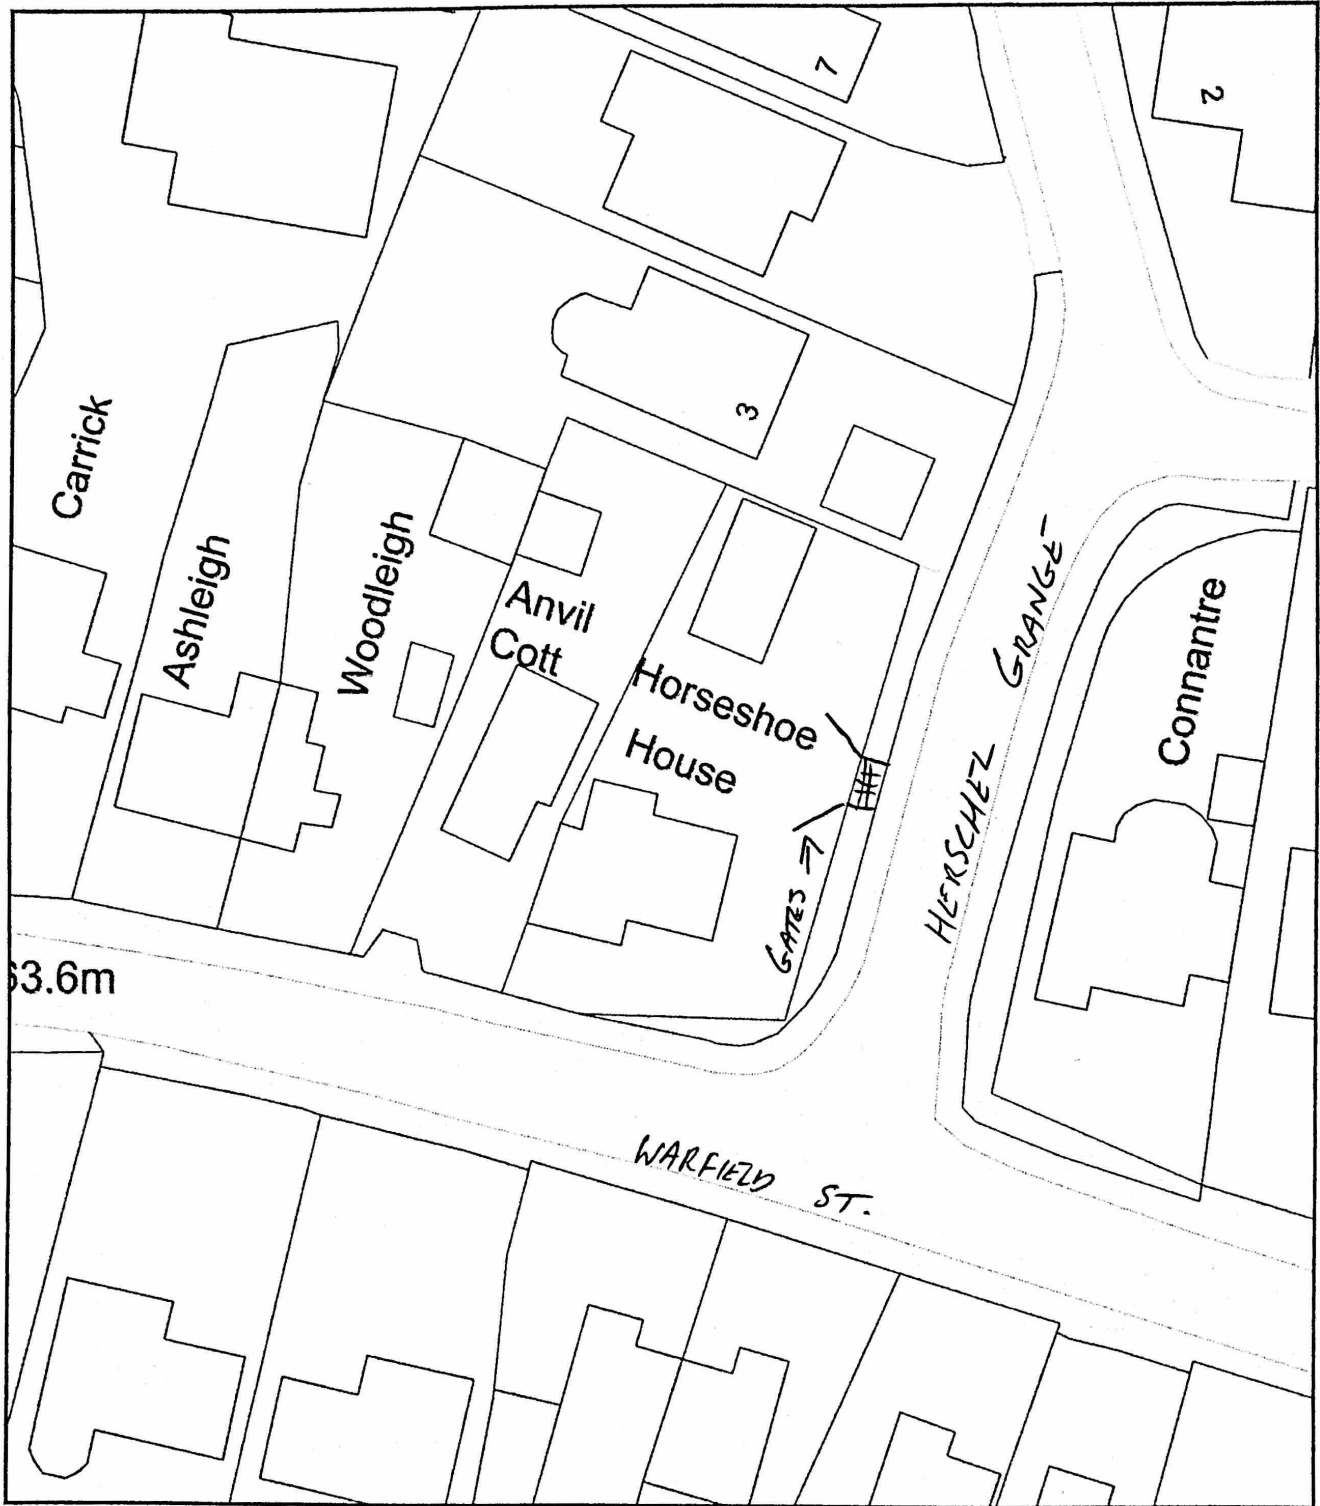

Plan Produced for: Aidan Murphy

Date Produced: 08 Dec 2023

Plan Reference Number: TQRQM23342150730908

Scale: 1:500 @ A4