




EXISTING SITE ELEVATION A
SCALE 1:100

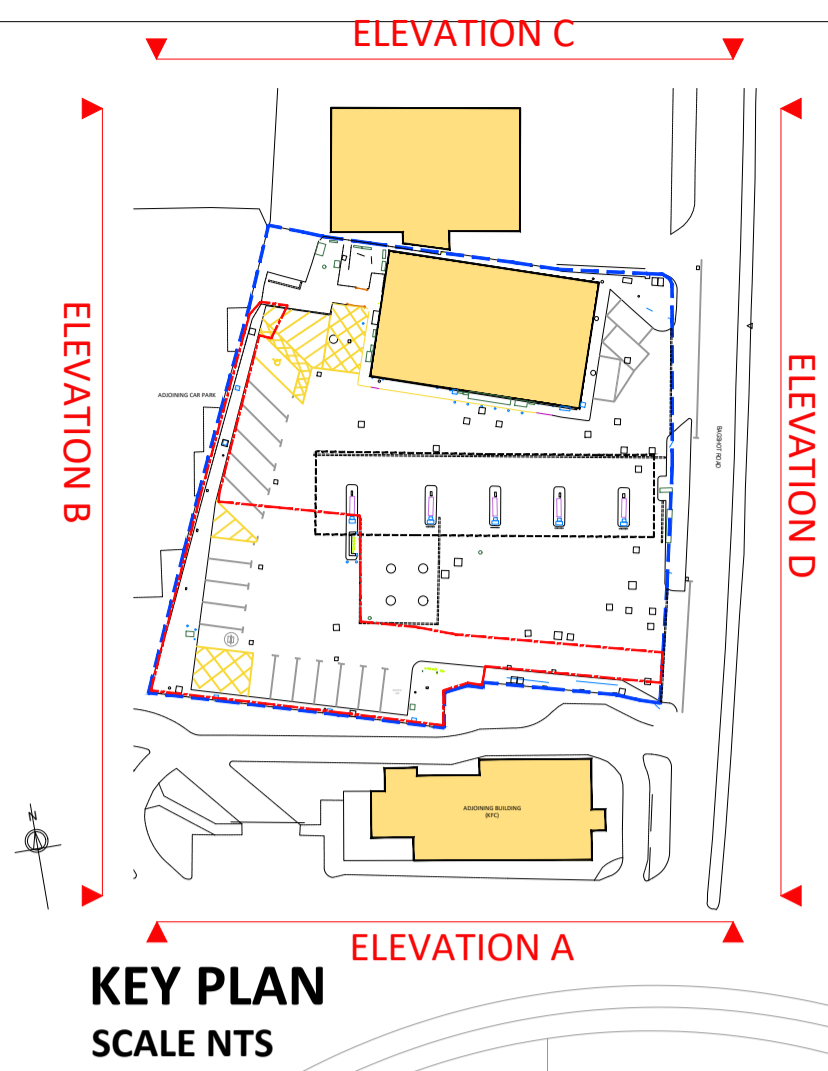


KEY PLAN
SCALE NTS

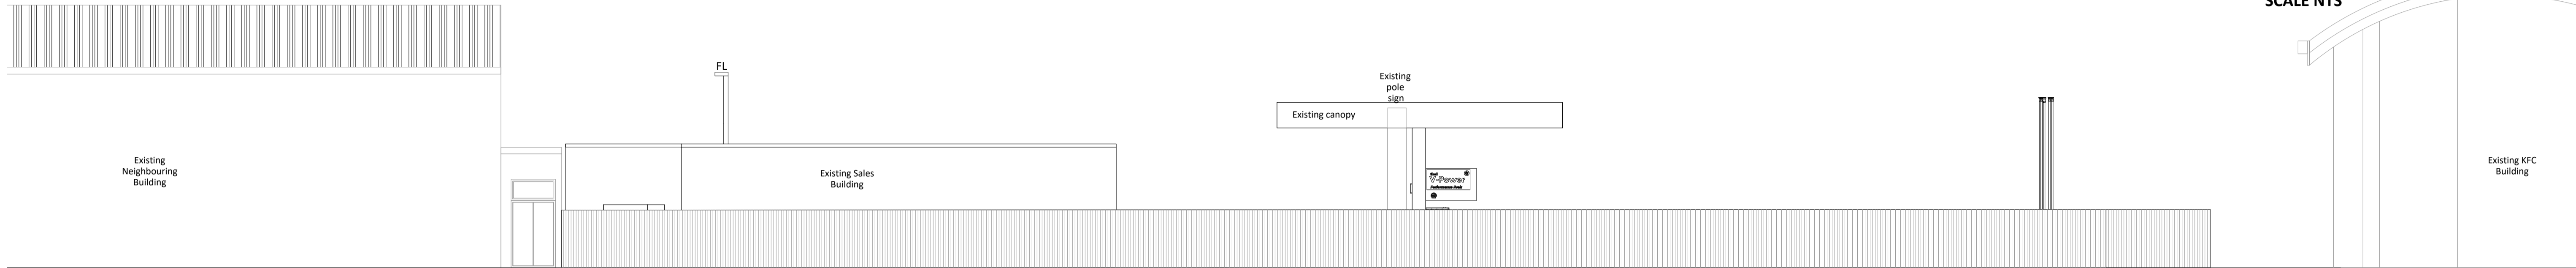

EXISTING SITE ELEVATION B
SCALE 1:100

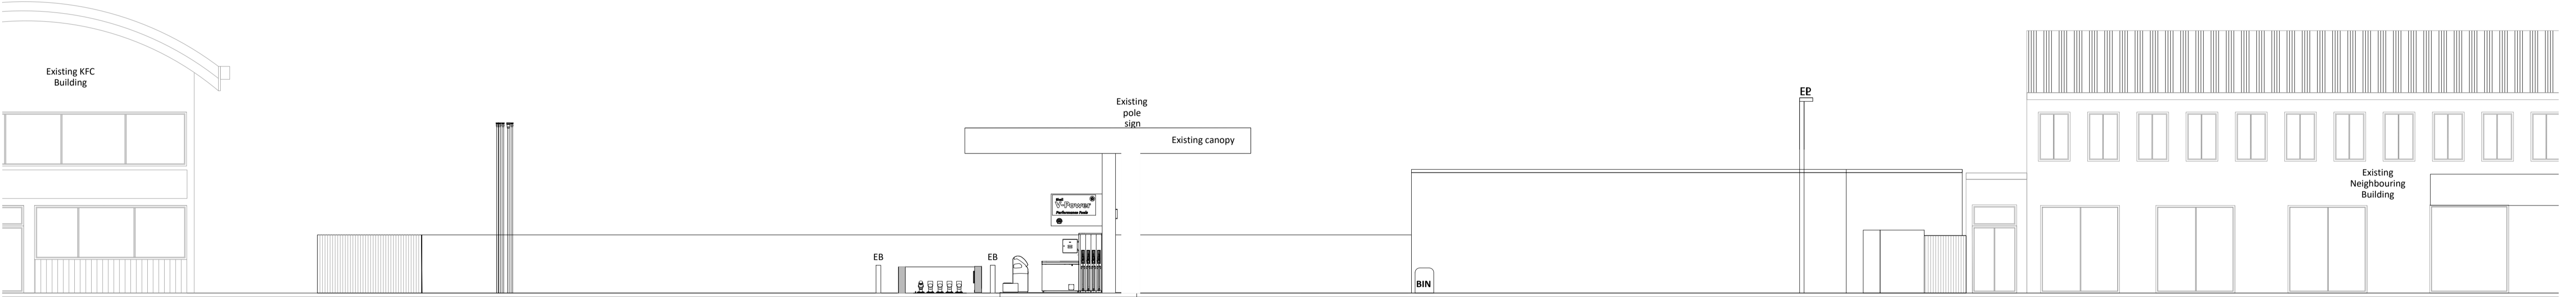

EXISTING SITE ELEVATION D
SCALE 1:100

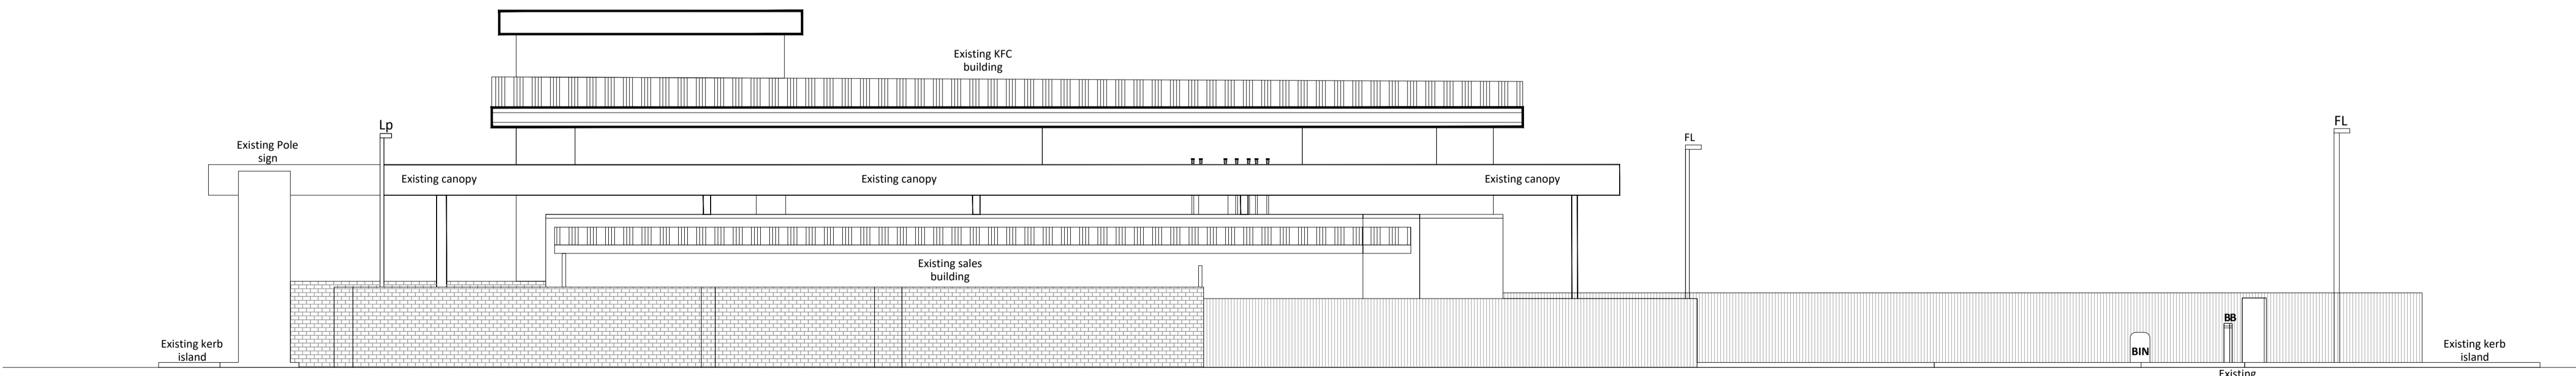


EXISTING SITE ELEVATION C
SCALE 1:100

GENERAL NOTES

THIS DRAWING HAS BEEN PREPARED FOR PLANNING PURPOSES ONLY.

THIS DRAWING IS TO BE READ IN CONJUNCTION WITH THE FOLLOWING:

- BRACKNELL 10018951- PLG-00- 23 SITE LOCATION PLAN
- BRACKNELL 10018951- PLG-01- 23 BLOCK PLAN
- BRACKNELL 10018951- PLG-02- 23 EXISTING SITE LAYOUT
- BRACKNELL 10018951- PLG-03- 23 PROPOSED SITE LAYOUT
- BRACKNELL 10018951- PLG-04- 23 TRACKING PLAN
- BRACKNELL 10018951- PLG-05- 23 EV EQUIPMENT
- BRACKNELL 10018951- PLG-06- 23 EV CANOPY DETAIL
- BRACKNELL 10018951- PLG-07- 23 EXISTING SITE ELEVATIONS
- BRACKNELL 10018951- PLG-08- 23 PROPOSED SITE ELEVATIONS

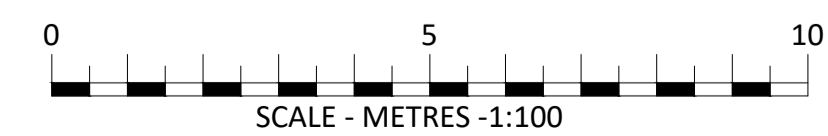

PROJECT MANAGERS :



DESIGNERS :



PHASE : **PLANNING**

A	13.12.23	POS OF VENT PIPES & WORKING AREA	RS/WS
REV	DATE		BY

PROJECT : SHELL BRACKNELL
BAGSHOT ROAD, BRACKNELL
BERKSHIRE, RG12 9SE

TITLE : EXISTING SITE ELEVATIONS



SHELL UK OIL PRODUCTS LTD.
SHELL CENTRE, YORK ROAD,
LONDON, SE1 7NA
UNITED KINGDOM

DRAWN BY :	RS/WS	SCALE :	1:100@A1
DATE :	24.10.2023	PLOT DATE :	15.12.2023
CAD FILE :	M:\ARTELIA\EX-COTEBA\W\ARTELIA\EX-COTEBA\1\SHELL\14271\Bracknell		
DWG No :	10018951	PLG-07	23 A

A1
ORIGINAL
PLOT SIZE