


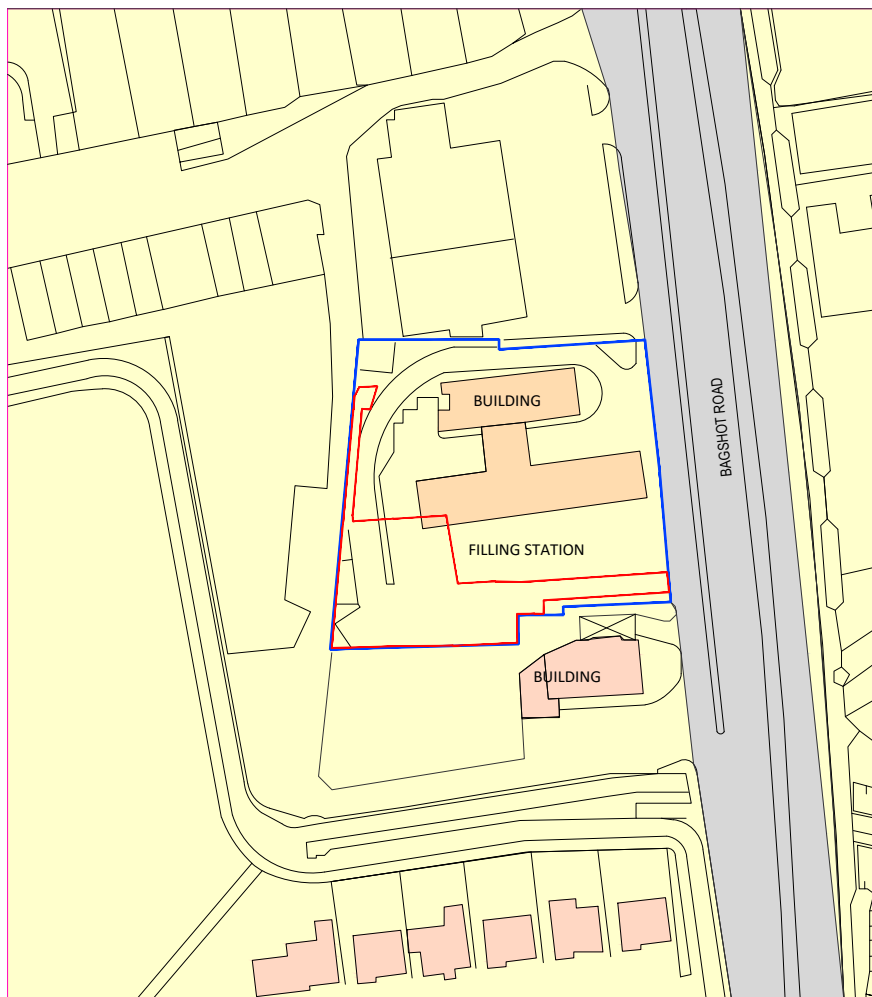

**GENERAL NOTES**

THIS DRAWING HAS BEEN PREPARED FOR PLANNING PURPOSES ONLY.



**KEY:**

--- Site Boundary

--- Site works application area

SCALE 1:1250 @ A4



LOCATION PLAN  
SCALE 1:1250 @ A4

**PLANNING DRAWING**

NOTES:  
**A4**  
ORIGINAL  
PLOT SIZE



REV	DATE	DESCRIPTION	BY
A	15.12.23	Updated boundary lines	SR/WS

PROJECT: SHELL BRACKNELL  
BAGSHOT ROAD, BRACKNELL  
BERKSHIRE, RG12 9SE

TITLE: SITE LOCATION PLAN

DRAWN BY :	RS/WS	SCALE :	1:1250@A4
DATE :	24.10.2023	PLOT DATE :	15.12.2032
CAD FILE :	M:\ARTELIA(EX-COTEBBA)\M:\ARTELIA(EX-COTEBBA)\SHELL\14271\Bracknell		



MBH Design Studio Ltd.  
Rosemount House  
Rosemount Ave.  
West Byfleet  
Surrey  
KT14 6LB  
T: 01932 352727



SHELL UK OIL PRODUCTS LTD.  
SHELL CENTER, YORK ROAD  
LONDON, SE1 7NA  
UNITED KINGDOM

DWG No	10018951	PLG-00	23	A
--------	----------	--------	----	---