


KEY PLAN
SCALE NTS

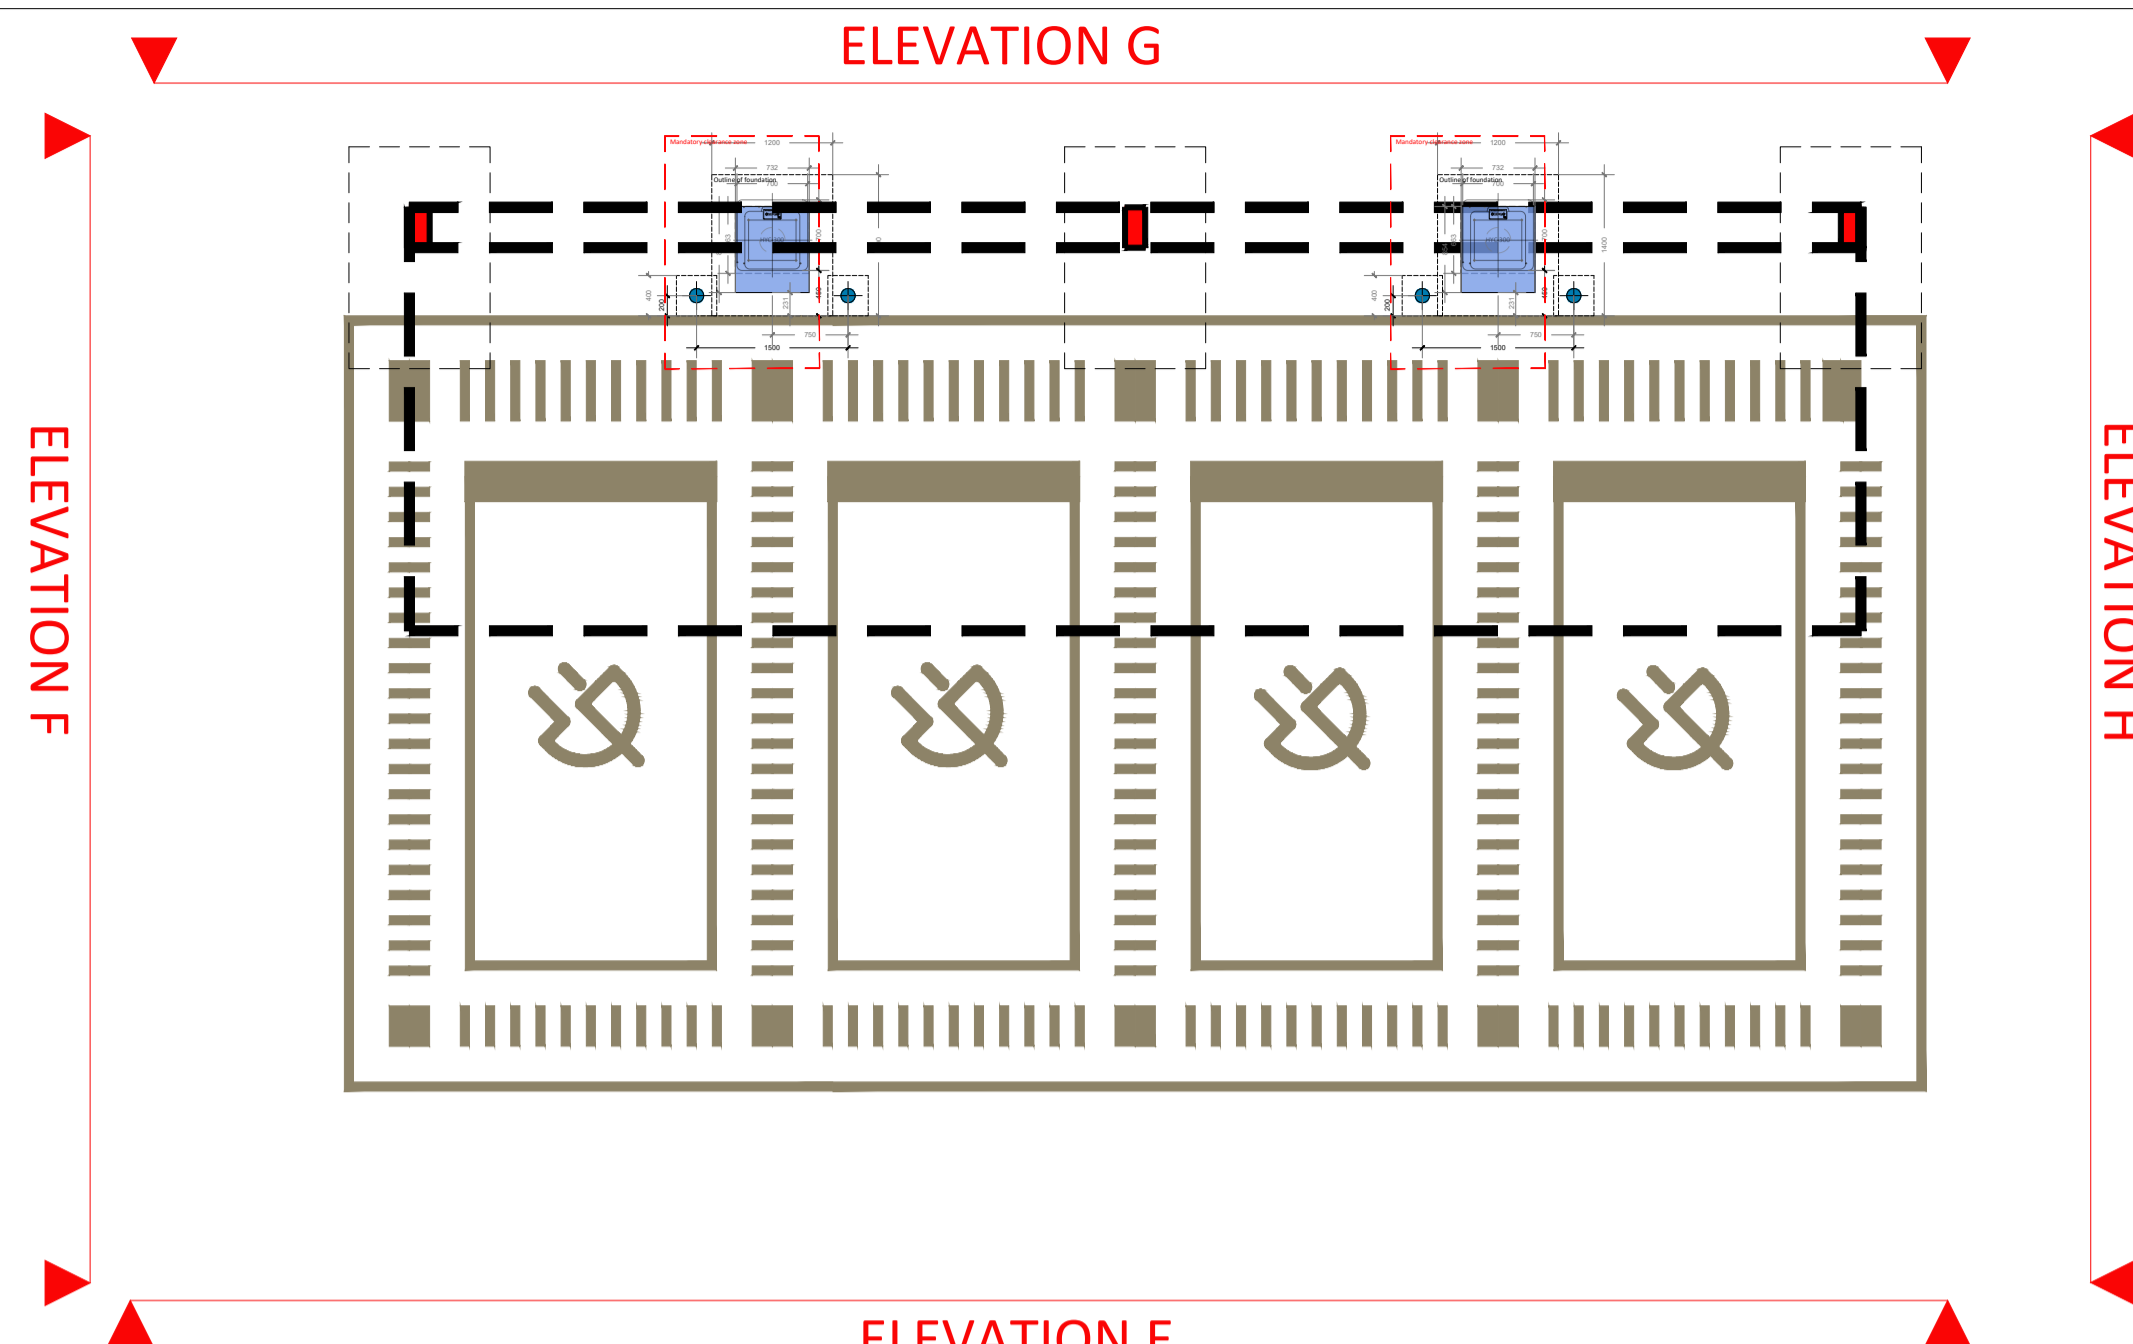


KEY PLAN
SCALE NTS

GENERAL NOTES


THIS DRAWING HAS BEEN PREPARED FOR PLANNING PURPOSES ONLY.

THIS DRAWING IS TO BE READ IN CONJUNCTION WITH THE FOLLOWING:


BRACKNELL 10018951- PLG-00- 23 SITE LOCATION PLAN
 BRACKNELL 10018951- PLG-01- 23 BLOCK PLAN
 BRACKNELL 10018951- PLG-02- 23 EXISTING SITE LAYOUT
 BRACKNELL 10018951- PLG-03- 23 PROPOSED SITE LAYOUT
 BRACKNELL 10018951- PLG-04- 23 TRACKING PLAN
 BRACKNELL 10018951- PLG-05- 23 EV EQUIPMENT
 BRACKNELL 10018951- PLG-06- 23 EV CANOPY DETAIL
 BRACKNELL 10018951- PLG-07- 23 EXISTING SITE ELEVATIONS
 BRACKNELL 10018951- PLG-08- 23 PROPOSED SITE ELEVATIONS

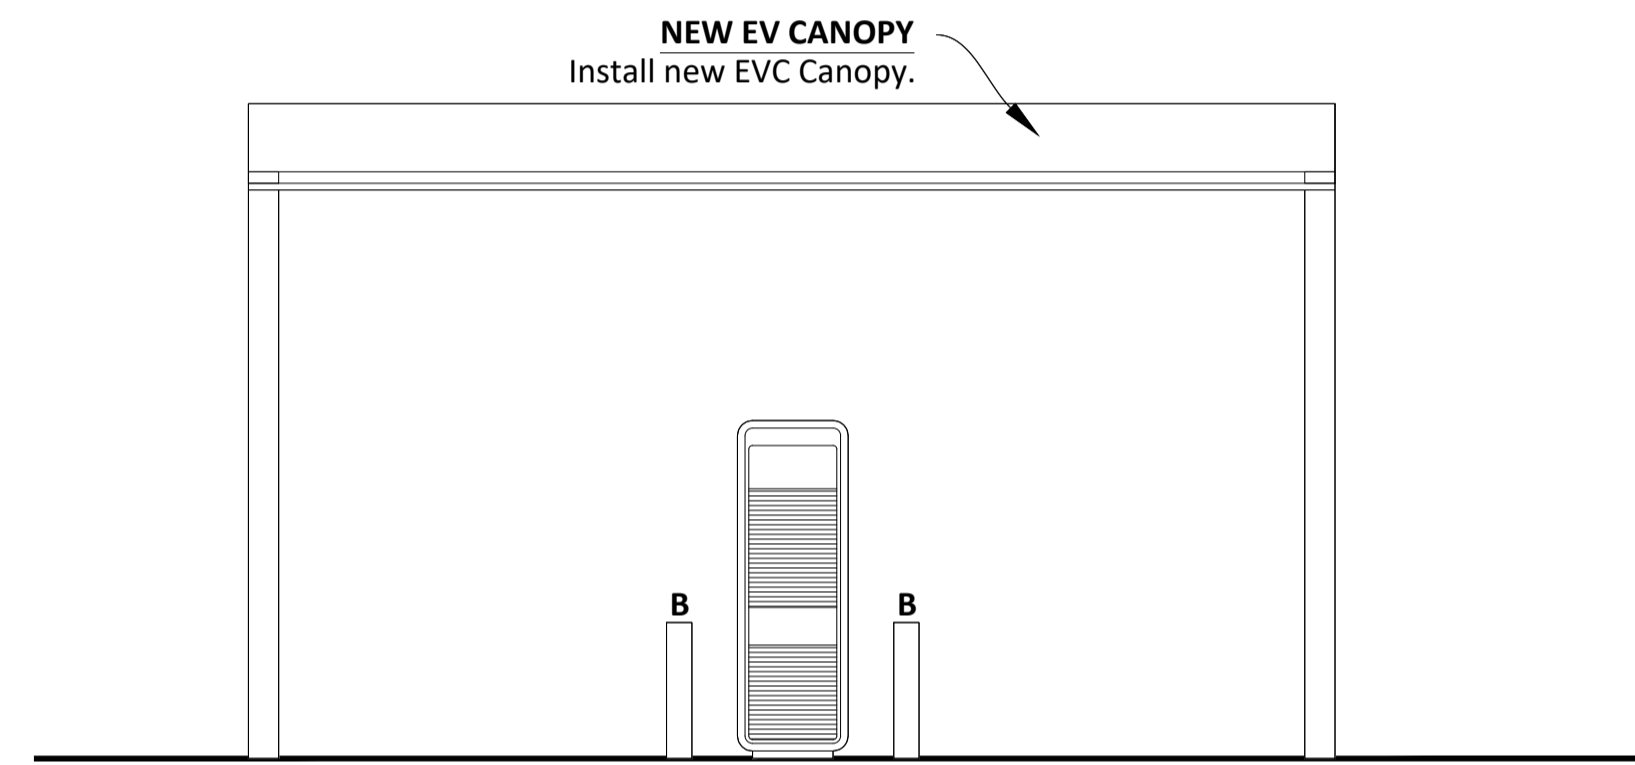


PROPOSED ELEVATION-A
SCALE 1:50

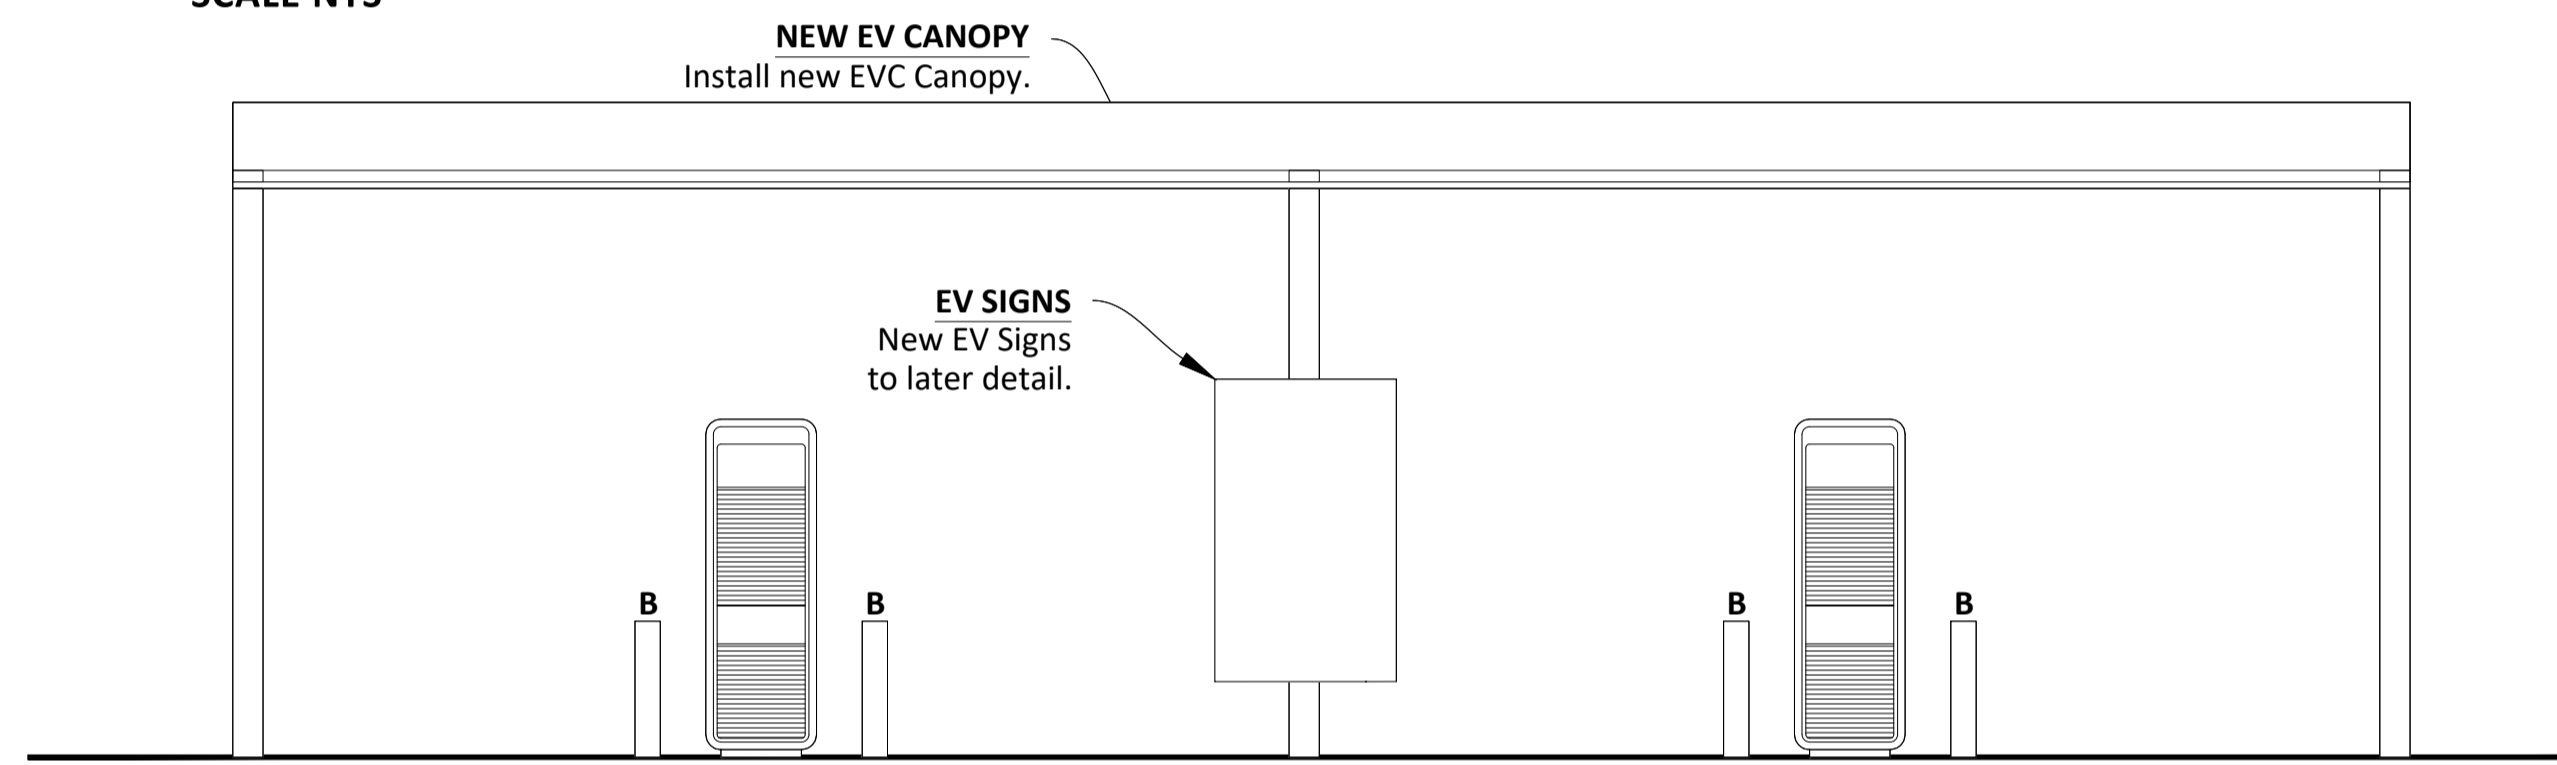


PROPOSED ELEVATION-E
SCALE 1:50

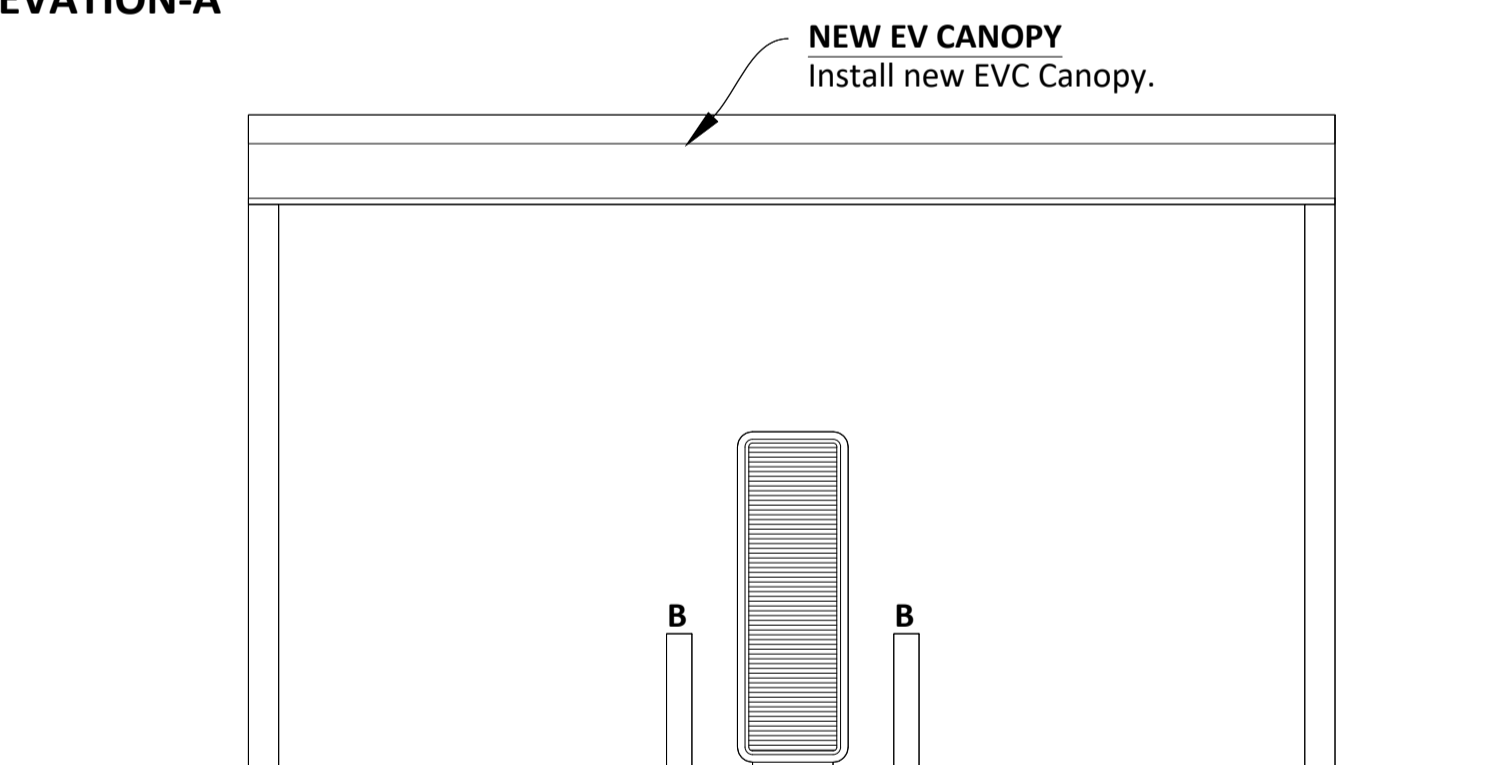

PROPOSED ELEVATION-C
SCALE 1:50

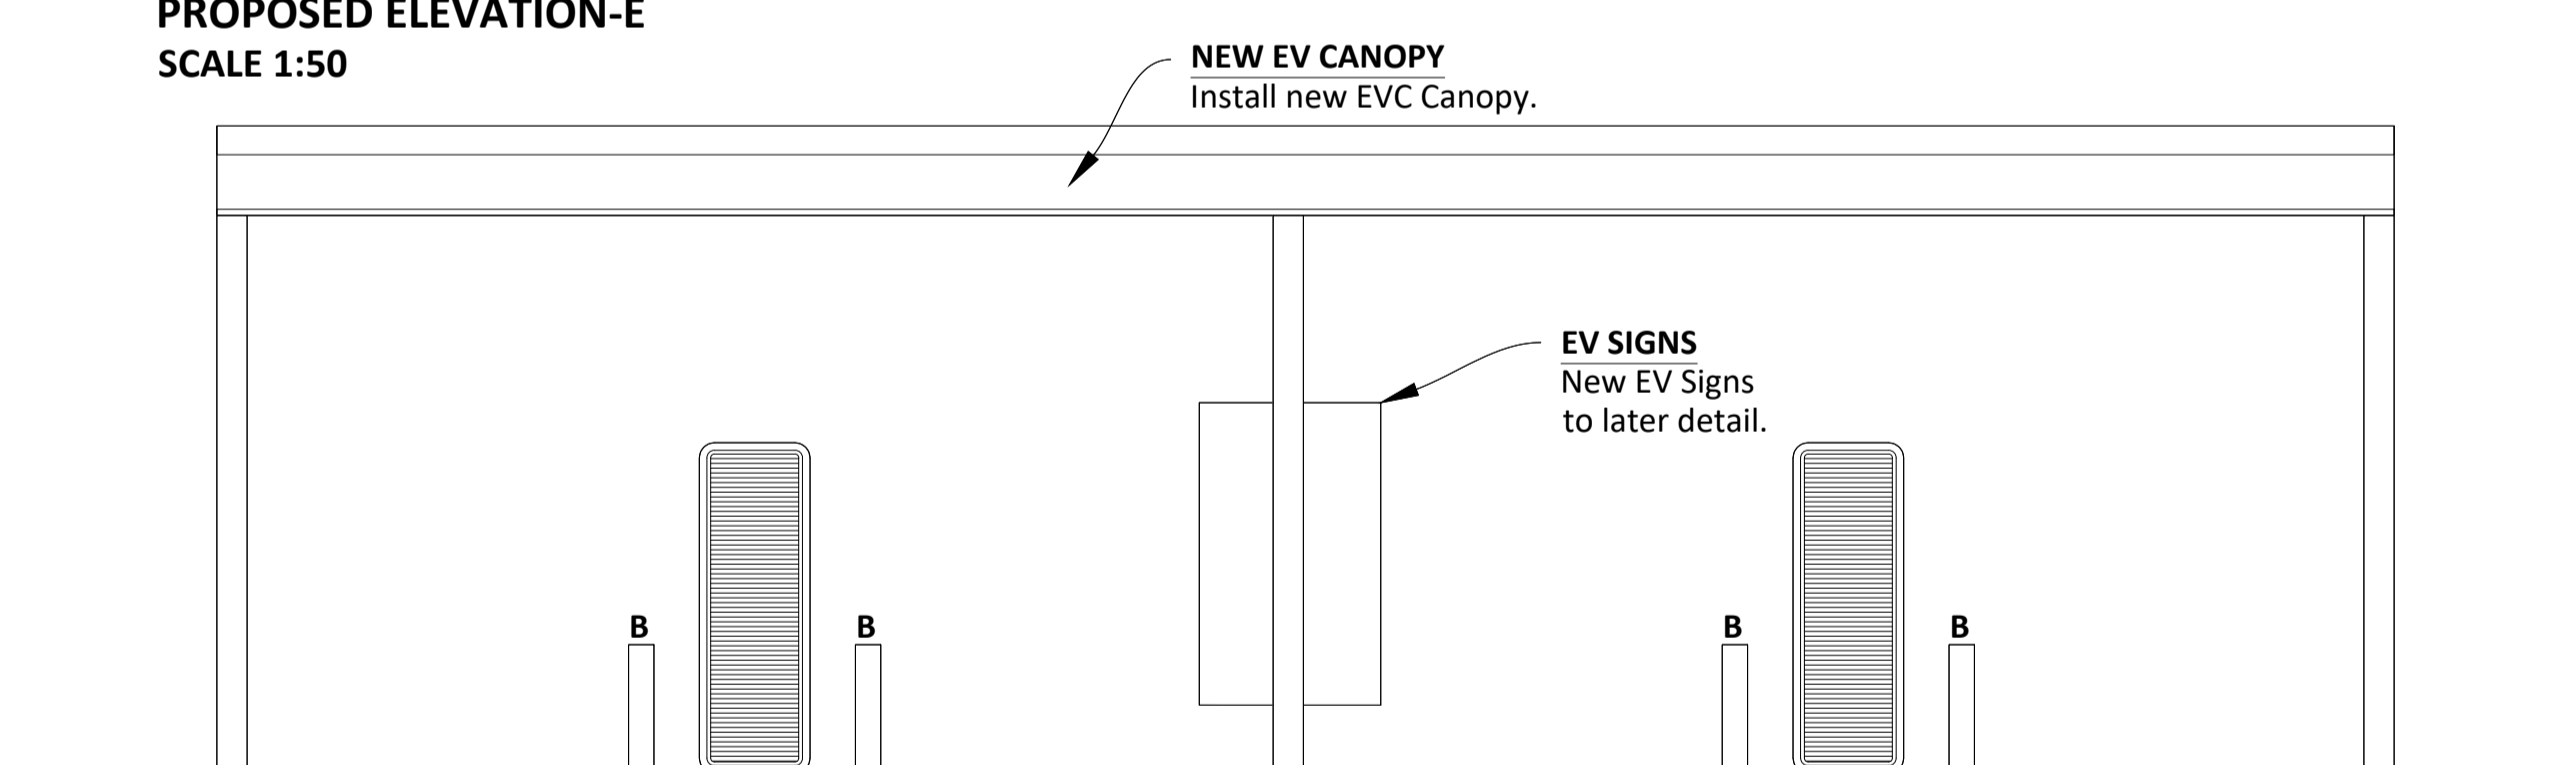

PROPOSED ELEVATION-G
SCALE 1:50

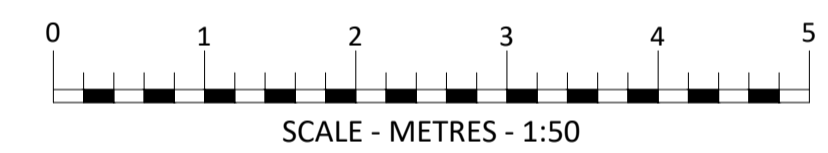

ALPITRONIC HYC 300 CHARGERS

PROJECT MANAGERS:

DESIGNERS:

MBH Design Studio Ltd.
 Rosemount House, Rosemount Avenue, West Byfleet, Surrey, KT14 6LB
 www.mbhtd.com t: 01932 352 727 f: 01932 351 545

PHASE: **PLANNING**

REV	DATE	BY


PROJECT: SHELL BRACKNELL
 BAGSHOT ROAD, BRACKNELL
 BERKSHIRE, RG12 9SE

TITLE: EV CANOPY DETAIL


SHELL UK OIL PRODUCTS LTD.
 SHELL CENTRE, YORK ROAD,
 LONDON, SE1 7NA
 UNITED KINGDOM

DRAWN BY:	RS/WVS	SCALE:	1:50@A1
DATE:	24.10.2023	PLOT DATE:	09.11.2023
CAD FILE:	M:\ARTELIA\EX-COTEBA\W\ARTELIA\EX-COTEBA\SHL14271\Bracknell		


DWG No:	10018951	PLG-06	23
---------	----------	--------	----

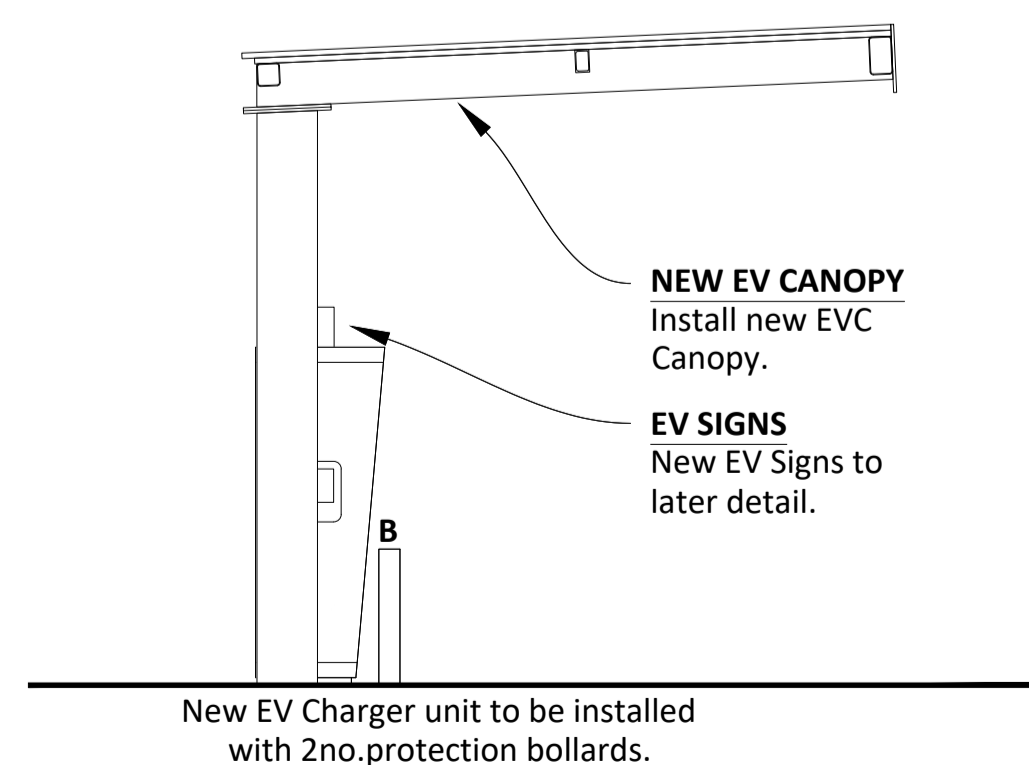


PROPOSED ELEVATION-B
SCALE 1:50

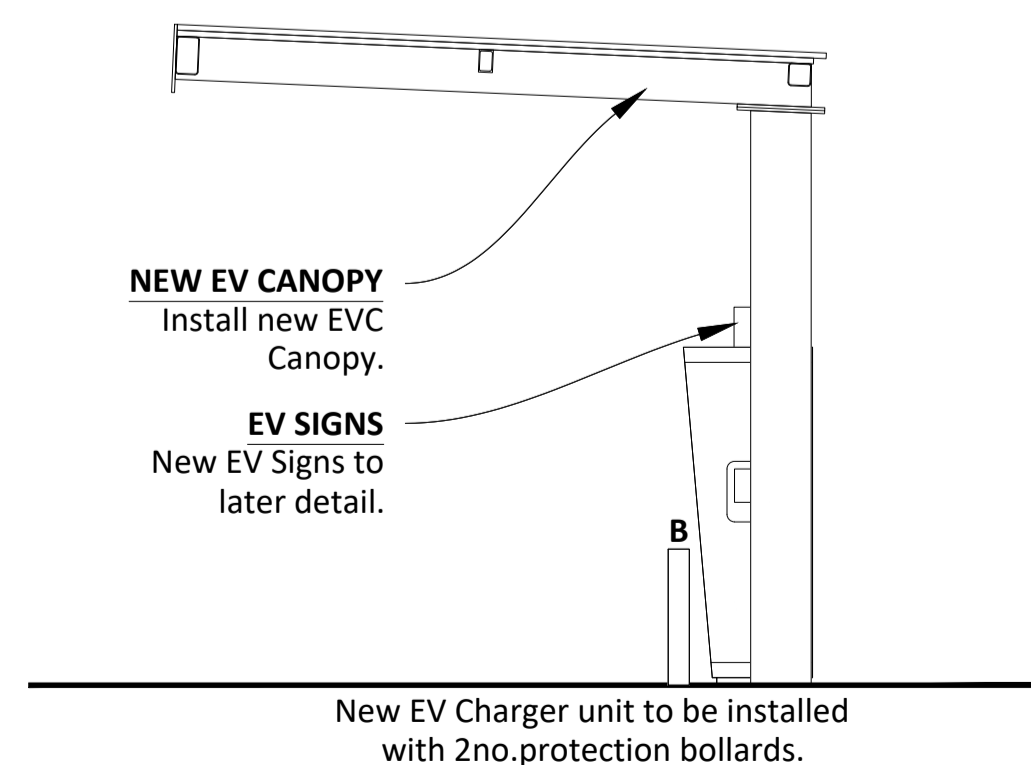

PROPOSED ELEVATION-D
SCALE 1:50

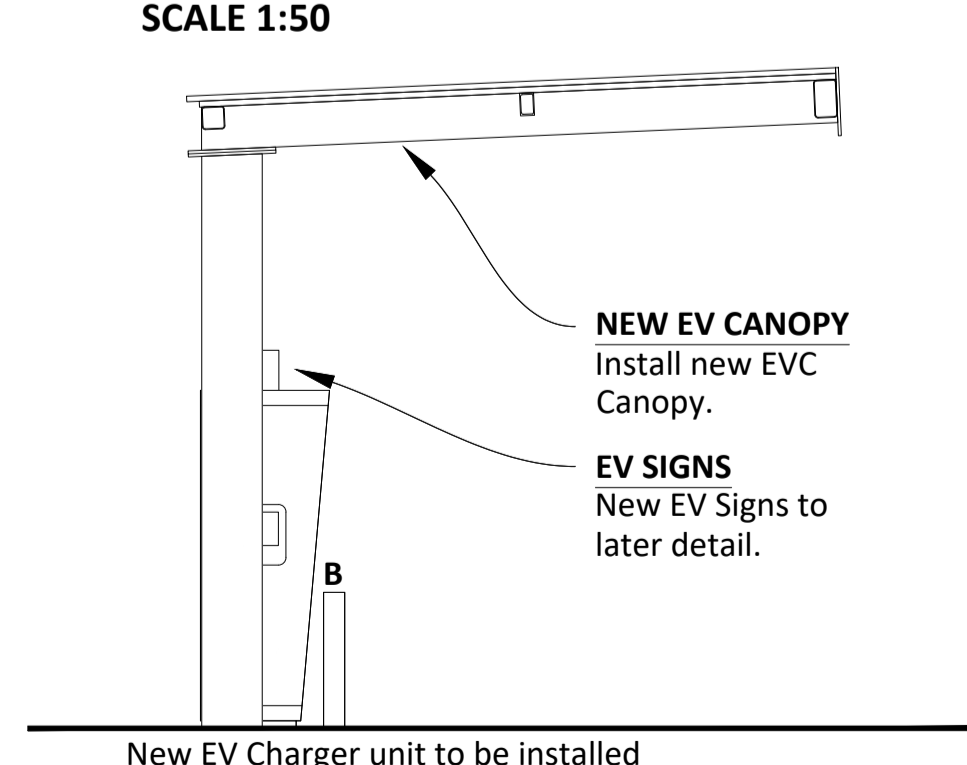

PROPOSED ELEVATION-F
SCALE 1:50

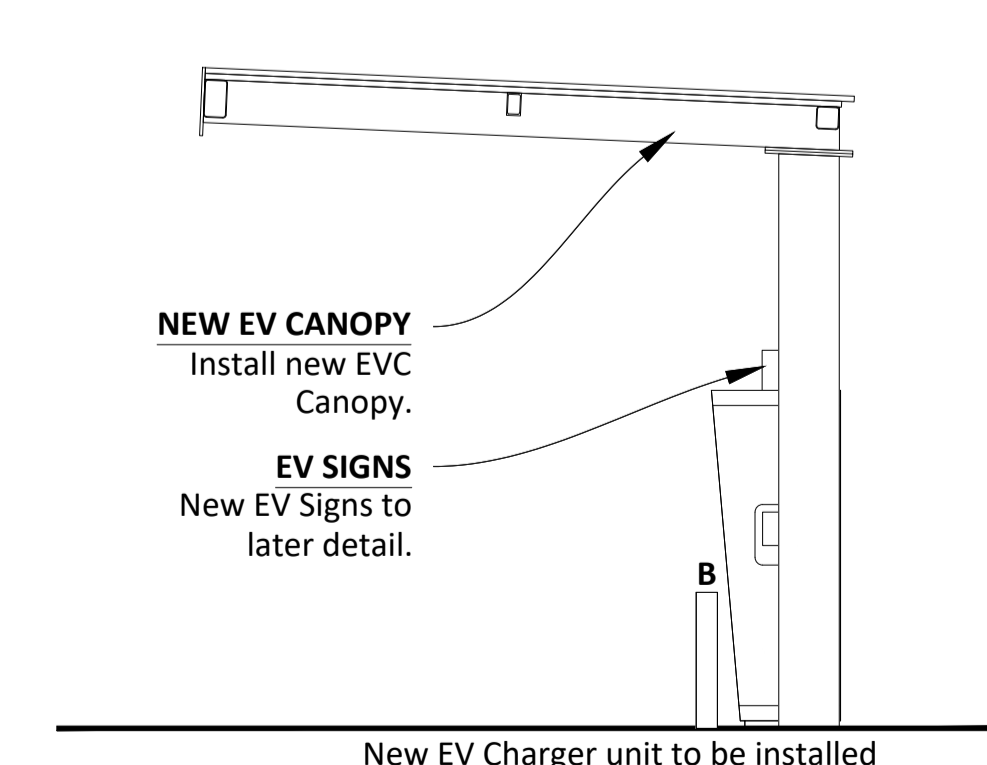

PROPOSED ELEVATION-H
SCALE 1:50

A1
ORIGINAL
PLOT SIZE