

GENERAL NOTES

THIS DRAWING HAS BEEN PREPARED FOR PLANNING PURPOSES ONLY.

THIS DRAWING IS TO BE READ IN CONJUNCTION WITH THE FOLLOWING:

- BRACKNELL 10018951- PLG-00- 23 SITE LOCATION PLAN
- BRACKNELL 10018951- PLG-01- 23 BLOCK PLAN
- BRACKNELL 10018951- PLG-02- 23 EXISTING SITE LAYOUT
- BRACKNELL 10018951- PLG-03- 23 PROPOSED SITE LAYOUT
- BRACKNELL 10018951- PLG-04- 23 TRACKING PLAN
- BRACKNELL 10018951- PLG-05- 23 EV EQUIPMENT
- BRACKNELL 10018951- PLG-06- 23 EV CANOPY DETAIL
- BRACKNELL 10018951- PLG-07- 23 EXISTING SITE ELEVATIONS
- BRACKNELL 10018951- PLG-08- 23 PROPOSED SITE ELEVATIONS

KEY:

- - - Site Boundary
- - - Site works application area



PLANNING



MBH Design Studio Ltd.
Rosemount House, Rosemount Avenue, West Byfleet, Surrey, KT14 6LB
www.mbhstd.com t: 01932 352 727 f: 01932 351 545

REV	DATE	BY

PROJECT: SHELL BRACKNELL
BAGSHOT ROAD, BRACKNELL
BERKSHIRE, RG12 9SE

TITLE: BLOCK PLAN




SHELL UK OIL PRODUCTS LTD.
SHELL CENTER, YORK ROAD
LONDON, SE1 7NA
UNITED KINGDOM

DRAWN BY:	RS/WVS	SCALE:	1:500@A3
DATE:	24.10.2023	PLOT DATE:	09.11.2023
CAD FILE:	M:\ARTELIA\EX-COTEBA\M\ARTELIA\EX-COTEBA\SHELL14271\bracknell		

DWG No:	10018951	PLG-01	23	-
---------	----------	--------	----	---

BLOCK PLAN
SCALE 1:500 @ A3

SCALE 1:500 @A3

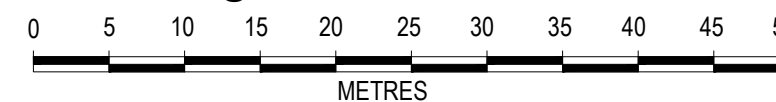

A3
ORIGINAL
PLOT SIZE