


**KEY PLAN**  
SCALE NTS

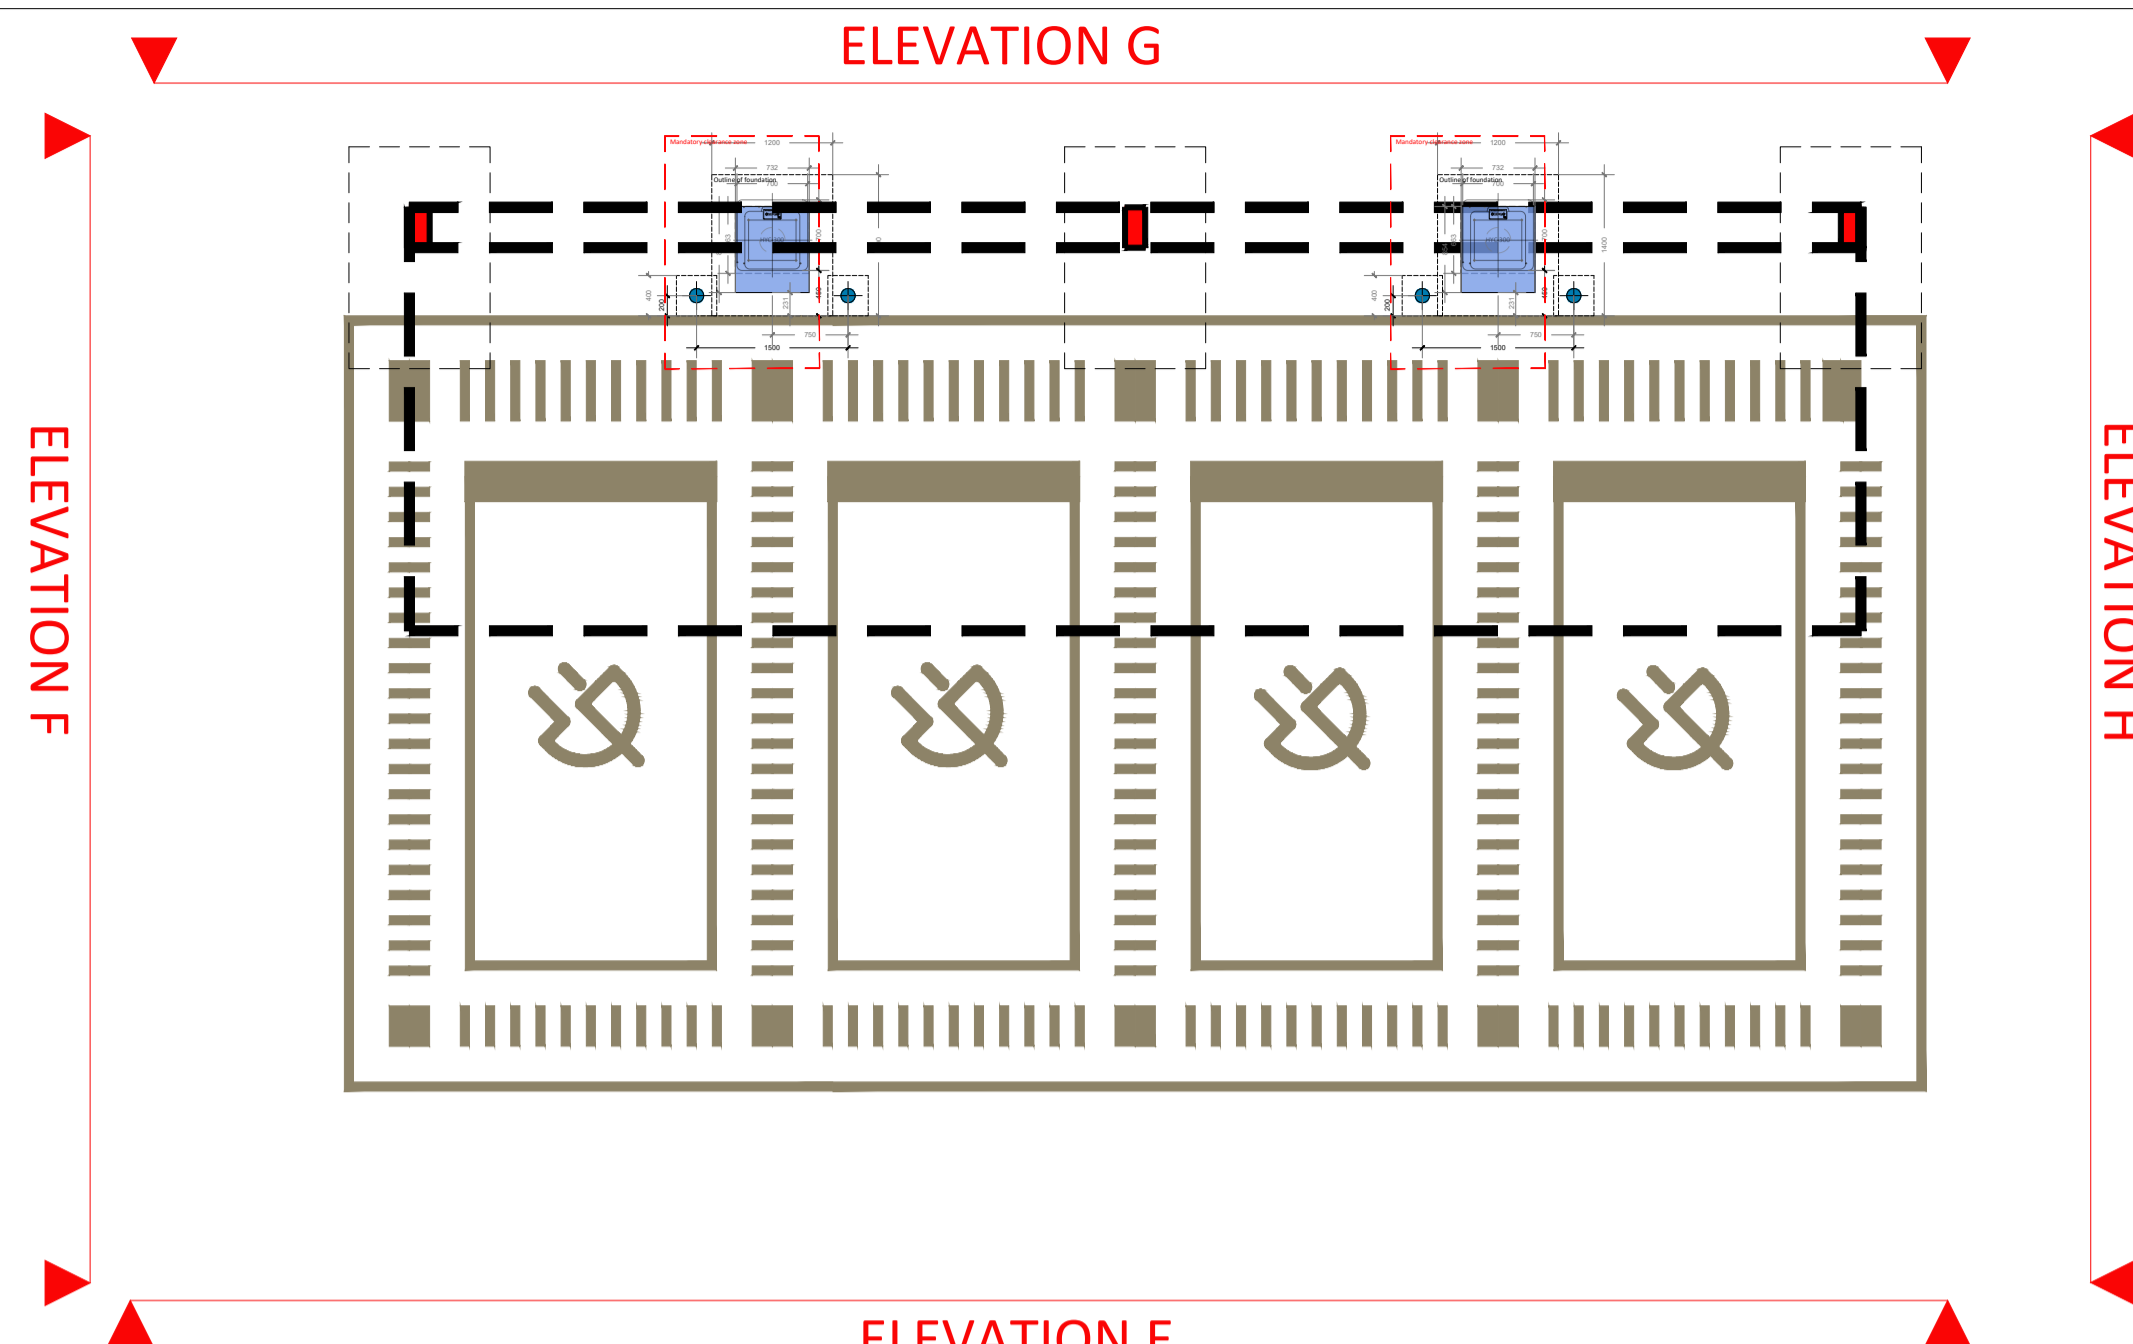


**KEY PLAN**  
SCALE NTS

**GENERAL NOTES**


THIS DRAWING HAS BEEN PREPARED FOR PLANNING PURPOSES ONLY.

THIS DRAWING IS TO BE READ IN CONJUNCTION WITH THE FOLLOWING:


- BRACKNELL 10018951- PLG-00- 23 SITE LOCATION PLAN
- BRACKNELL 10018951- PLG-01- 23 BLOCK PLAN
- BRACKNELL 10018951- PLG-02- 23 EXISTING SITE LAYOUT
- BRACKNELL 10018951- PLG-03- 23 PROPOSED SITE LAYOUT
- BRACKNELL 10018951- PLG-04- 23 TRACKING PLAN
- BRACKNELL 10018951- PLG-05- 23 EV EQUIPMENT
- BRACKNELL 10018951- PLG-06- 23 EV CANOPY DETAIL
- BRACKNELL 10018951- PLG-07- 23 EXISTING SITE ELEVATIONS
- BRACKNELL 10018951- PLG-08- 23 PROPOSED SITE ELEVATIONS

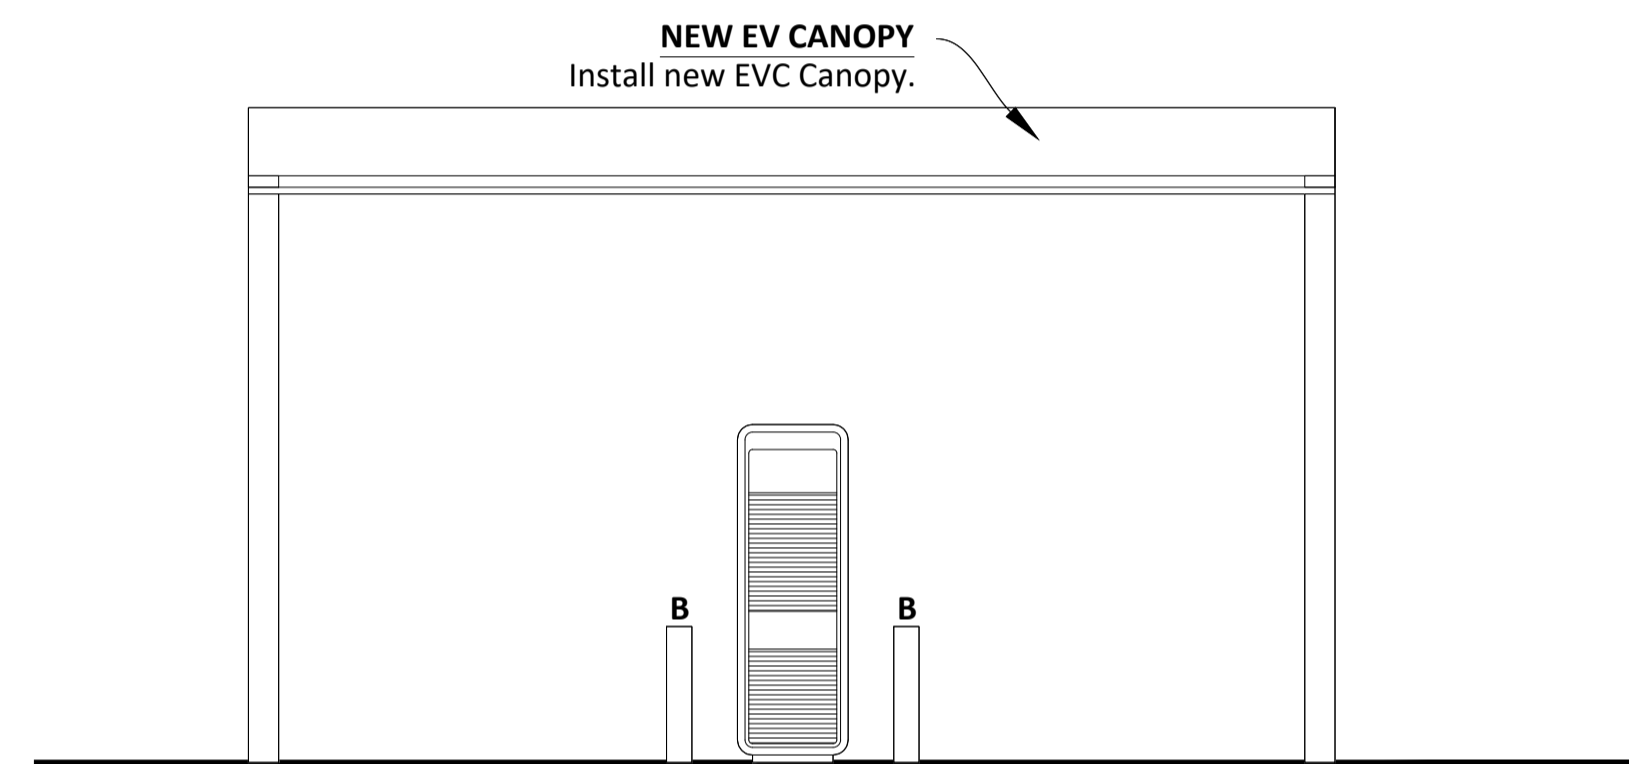


**PROPOSED ELEVATION-A**  
SCALE 1:50

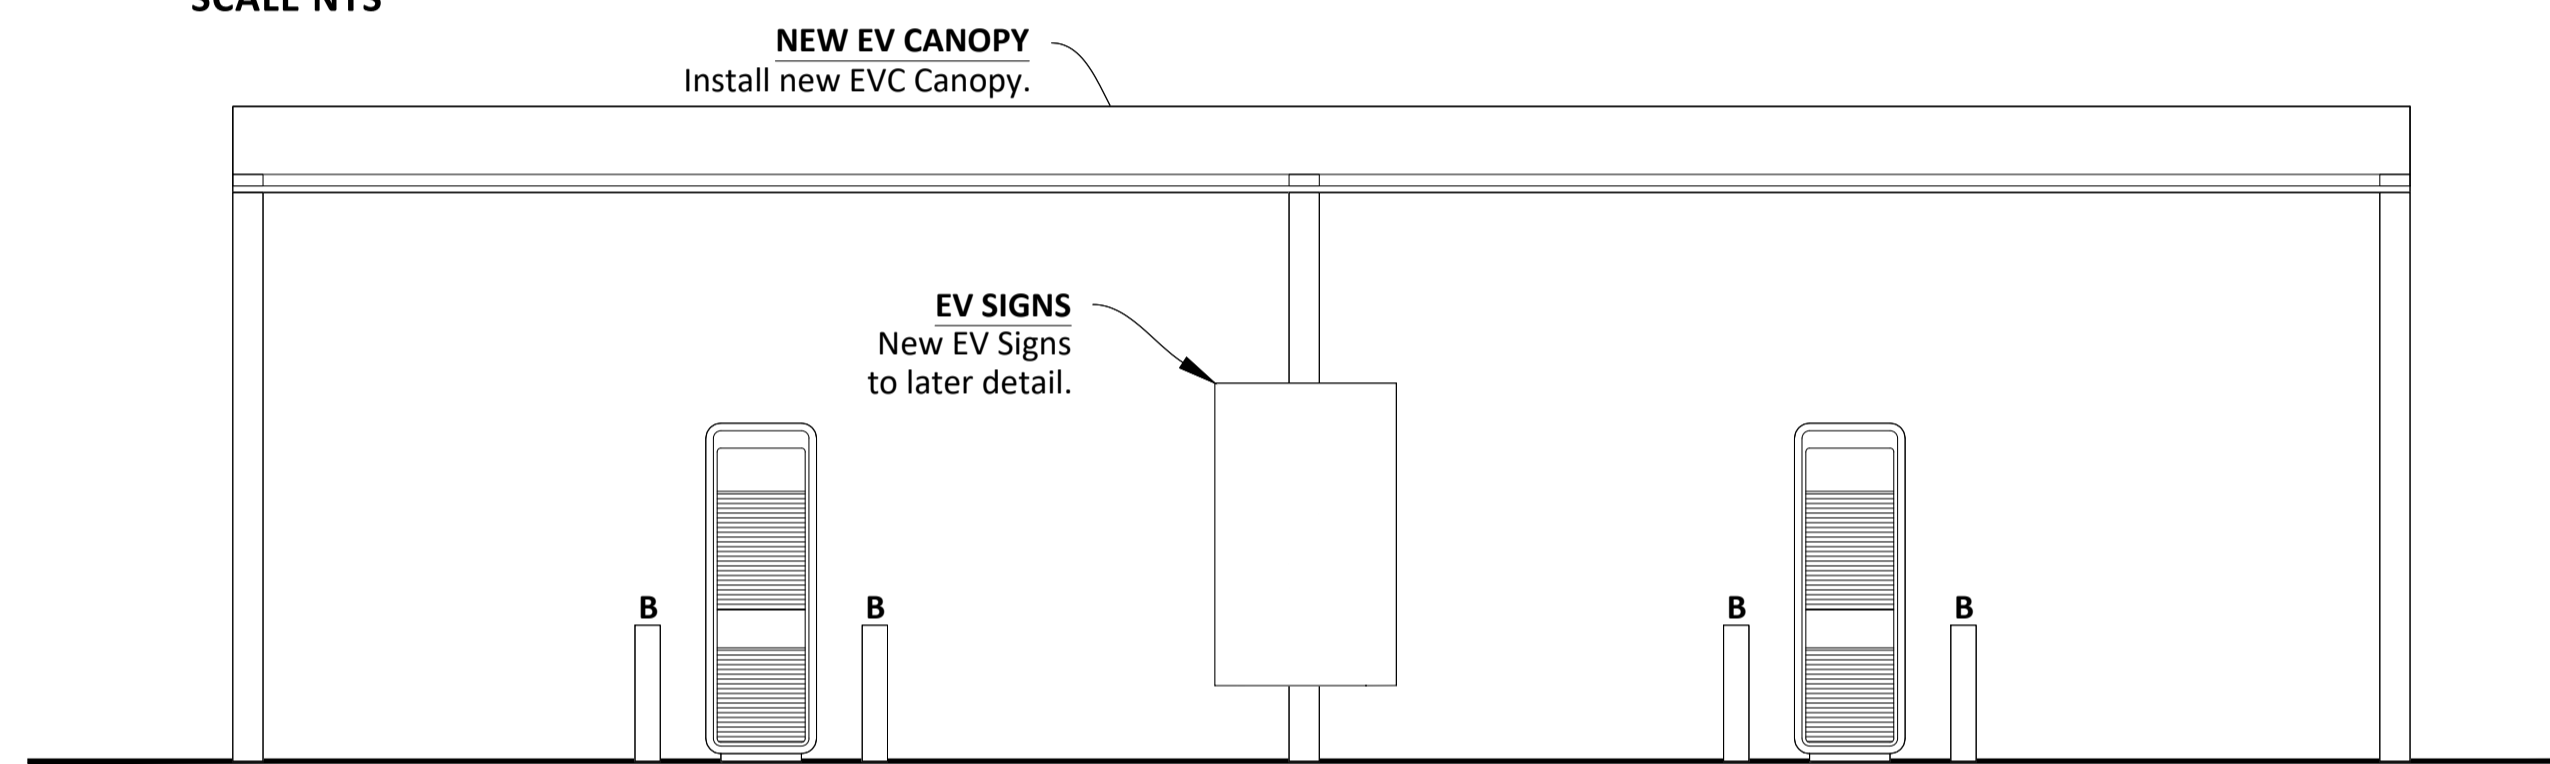


**PROPOSED ELEVATION-E**  
SCALE 1:50

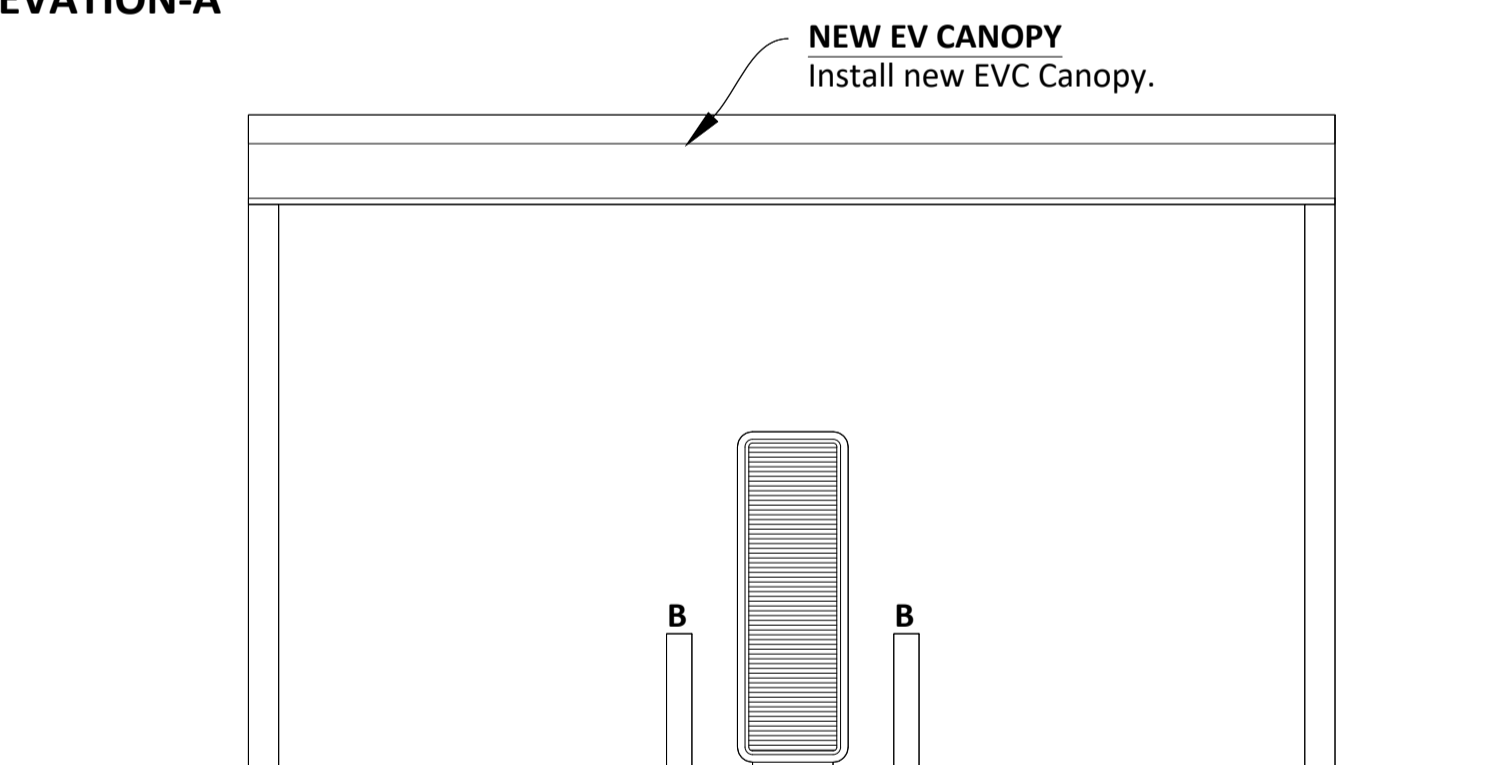


**PROPOSED ELEVATION-C**  
SCALE 1:50

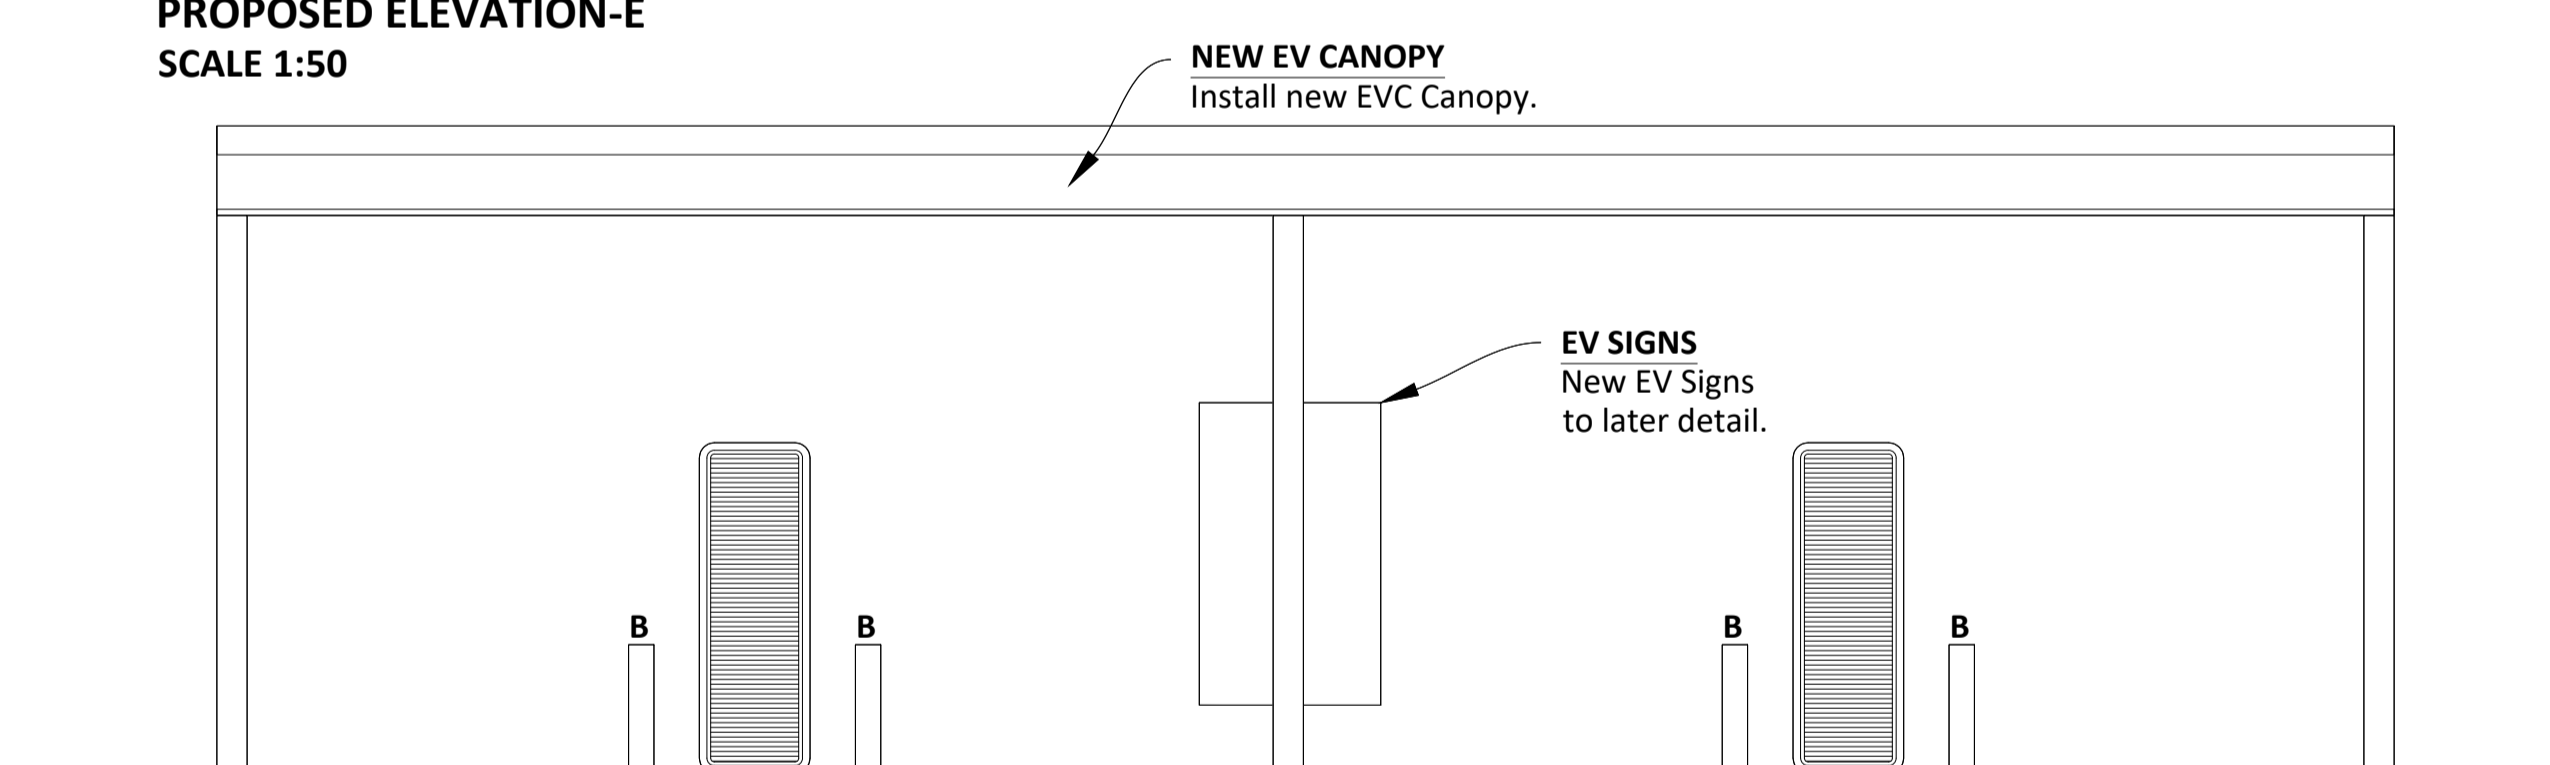


**PROPOSED ELEVATION-G**  
SCALE 1:50

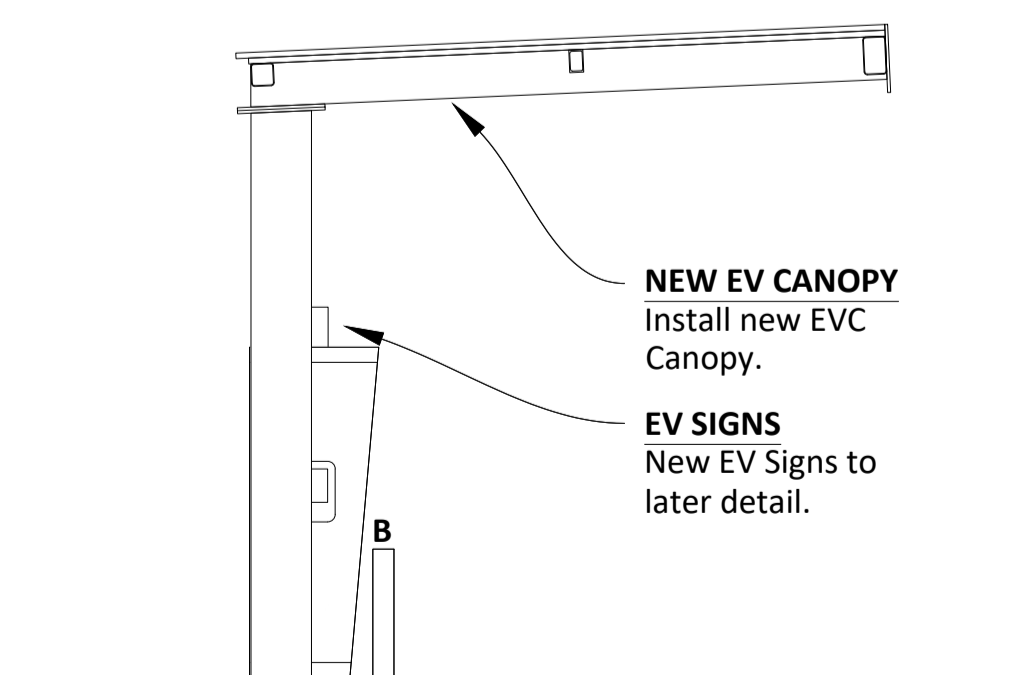


**PROPOSED ELEVATION-B**  
SCALE 1:50

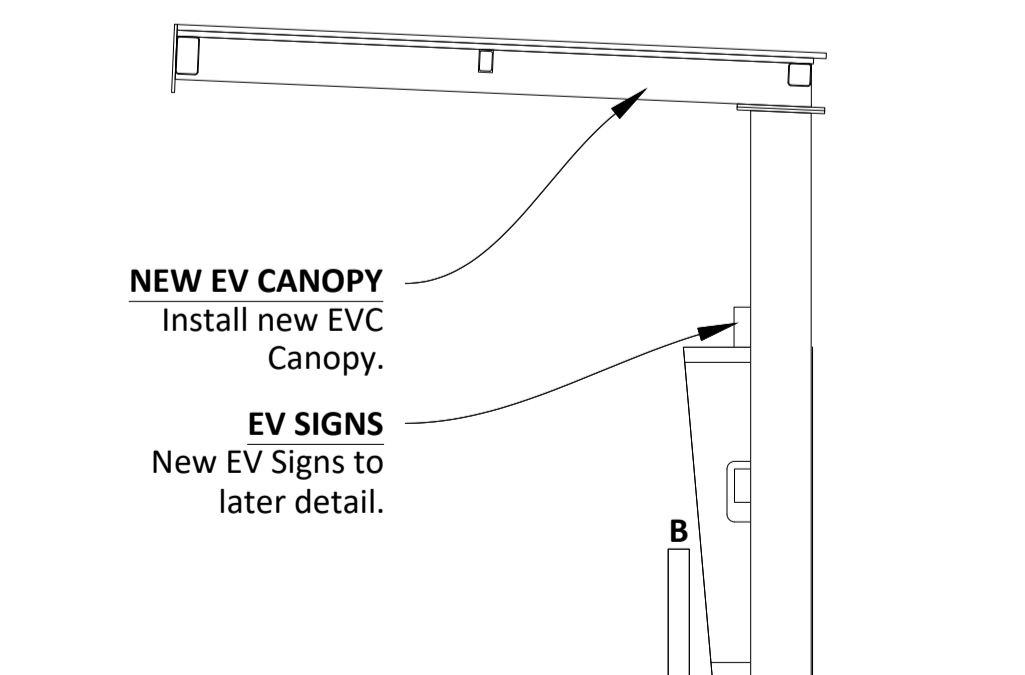

**PROPOSED ELEVATION-D**  
SCALE 1:50

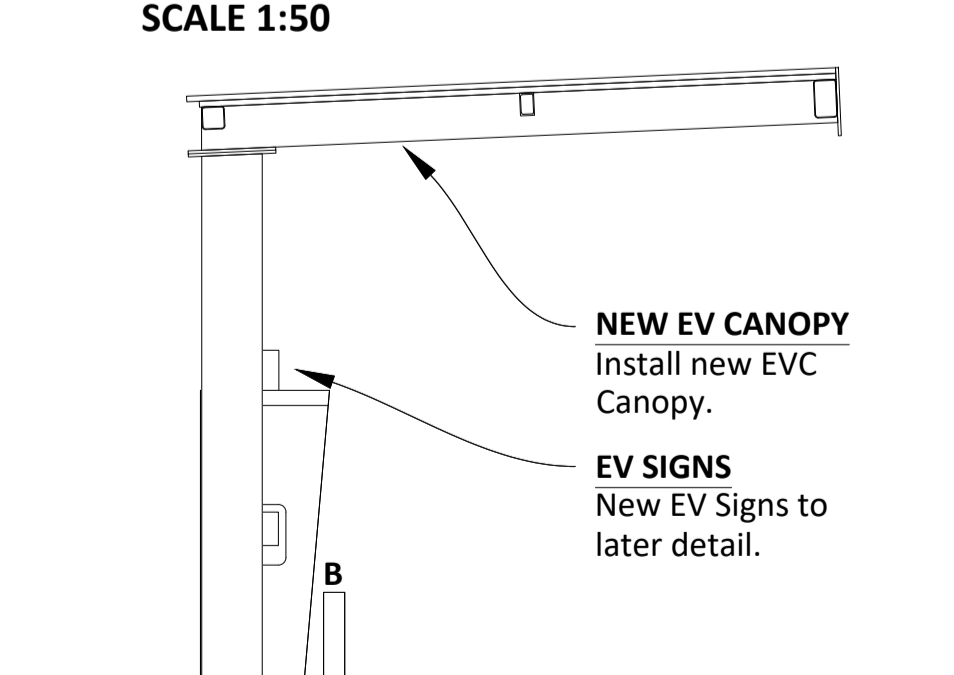


**PROPOSED ELEVATION-F**  
SCALE 1:50

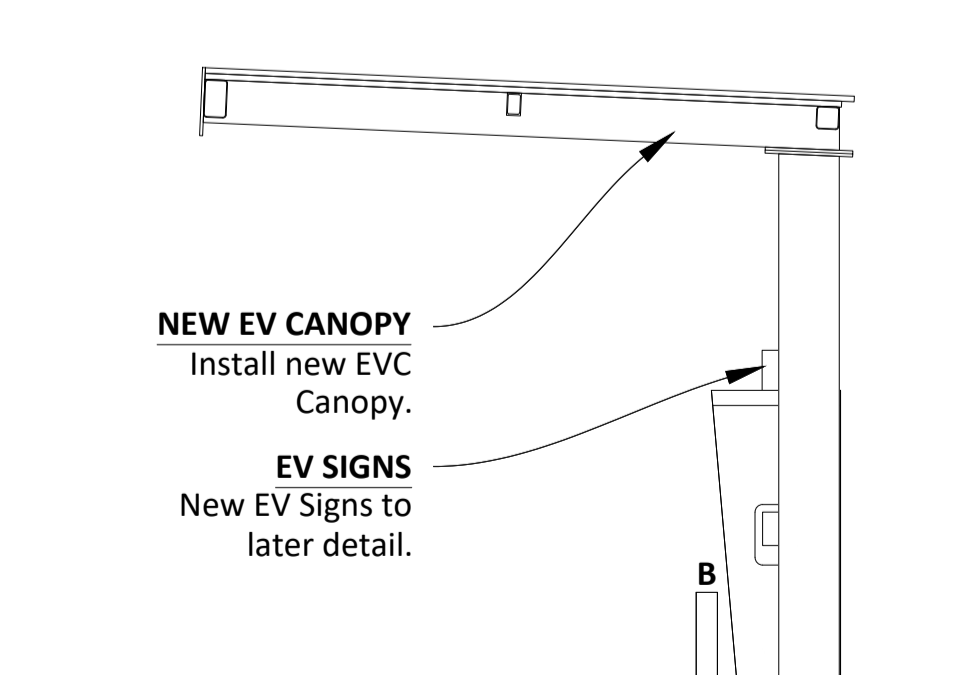

**PROPOSED ELEVATION-H**  
SCALE 1:50

**SUPERSEDED**

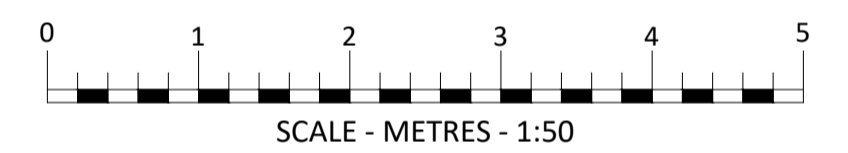

**ALPITRONIC HYC 300 CHARGERS**

PROJECT MANAGERS :



DESIGNERS :




MBH Design Studio Ltd.  
Rosemount House, Rosemount Avenue, West Byfleet, Surrey, KT14 6LB  
www.mbhtd.com t: 01932 352 727 f: 01932 351 545

PHASE : **PLANNING**

REV DATE BY

PROJECT : SHELL BRACKNELL  
BAGSHOT ROAD, BRACKNELL  
BERKSHIRE, RG12 9SE

TITLE : **EV CANOPY DETAIL**

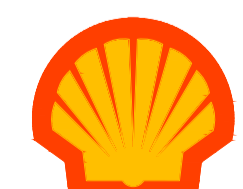

SHELL UK OIL PRODUCTS LTD.  
SHELL CENTRE, YORK ROAD,  
LONDON, SE1 7NA  
UNITED KINGDOM

DRAWN BY : RS/WJS SCALE : 1:50@A1  
DATE : 24.10.2023 PLOT DATE : 09.11.2023  
CAD FILE : M:\ARTELIA\EX-COTEBA\M\ARTELIA\EX-COTEBA\SHL14271\Bracknell

DWG No : 10018951 PLG-06 23