




PROPOSED SITE ELEVATION A
SCALE 1:100

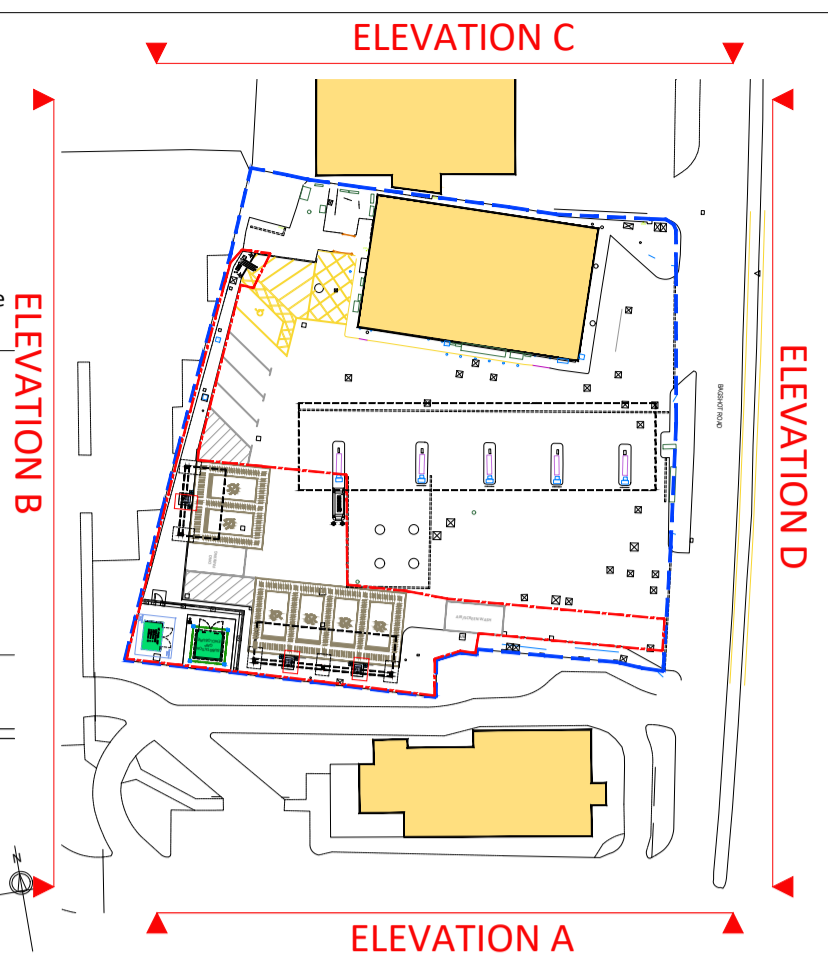


KEY PLAN
SCALE NTS

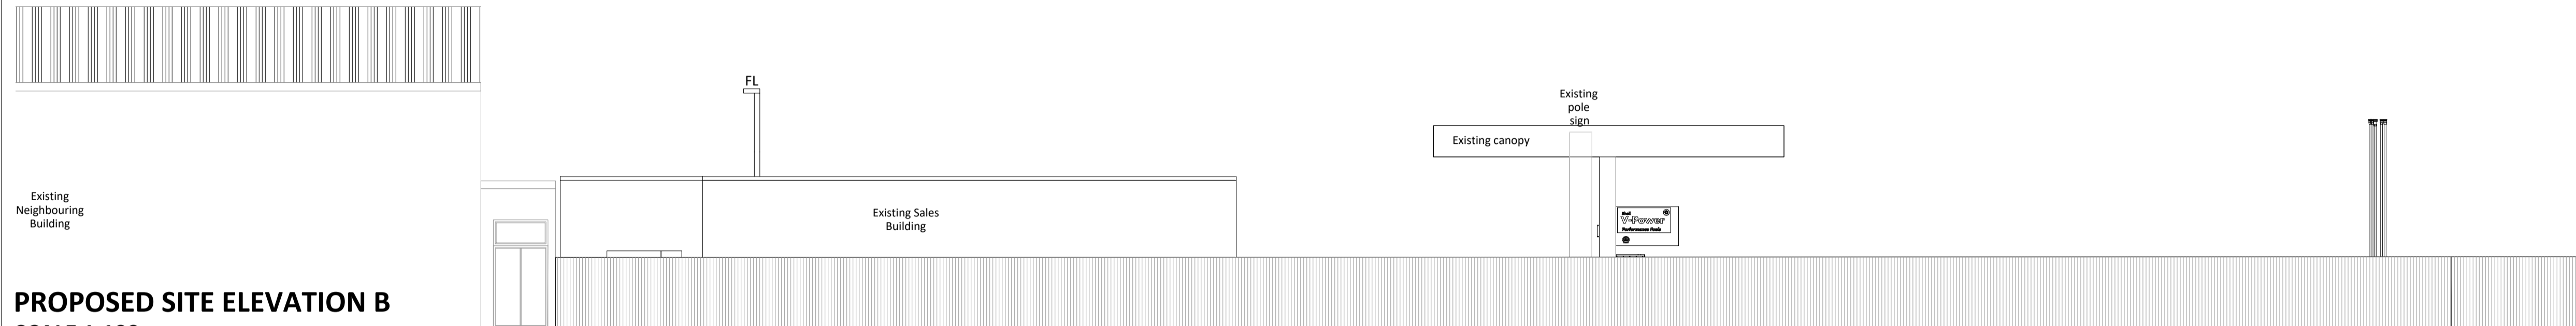

PROPOSED SITE ELEVATION B
SCALE 1:100

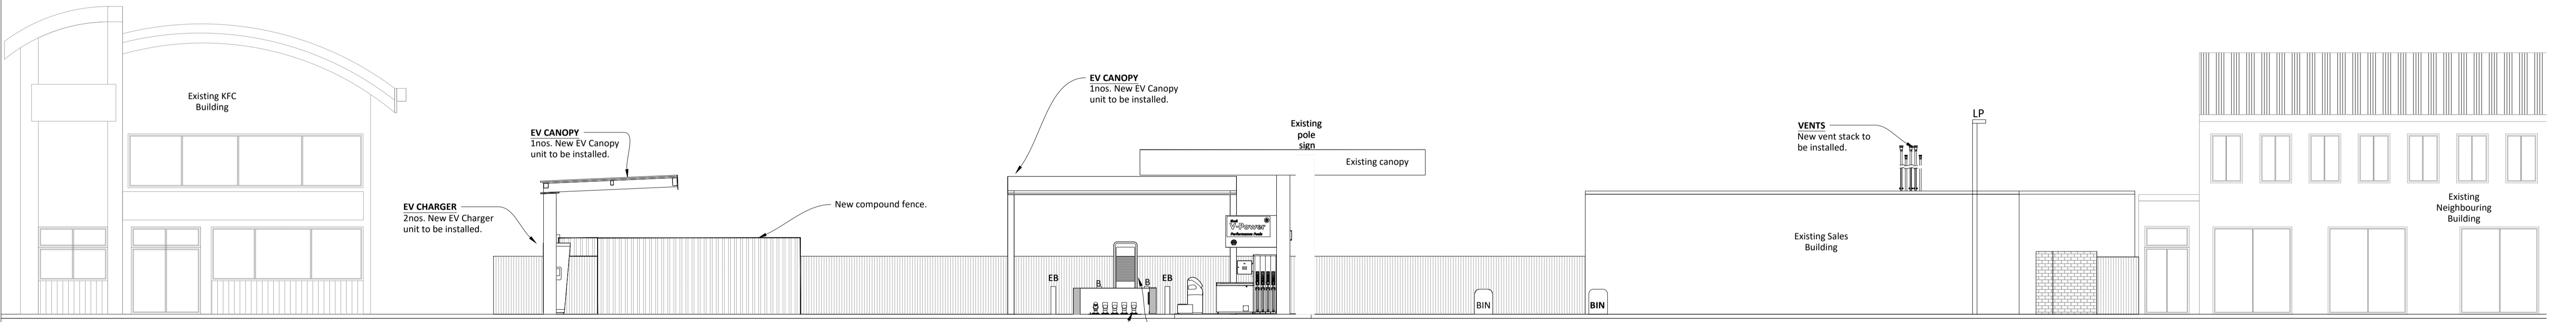

PROPOSED SITE ELEVATION D
SCALE 1:100

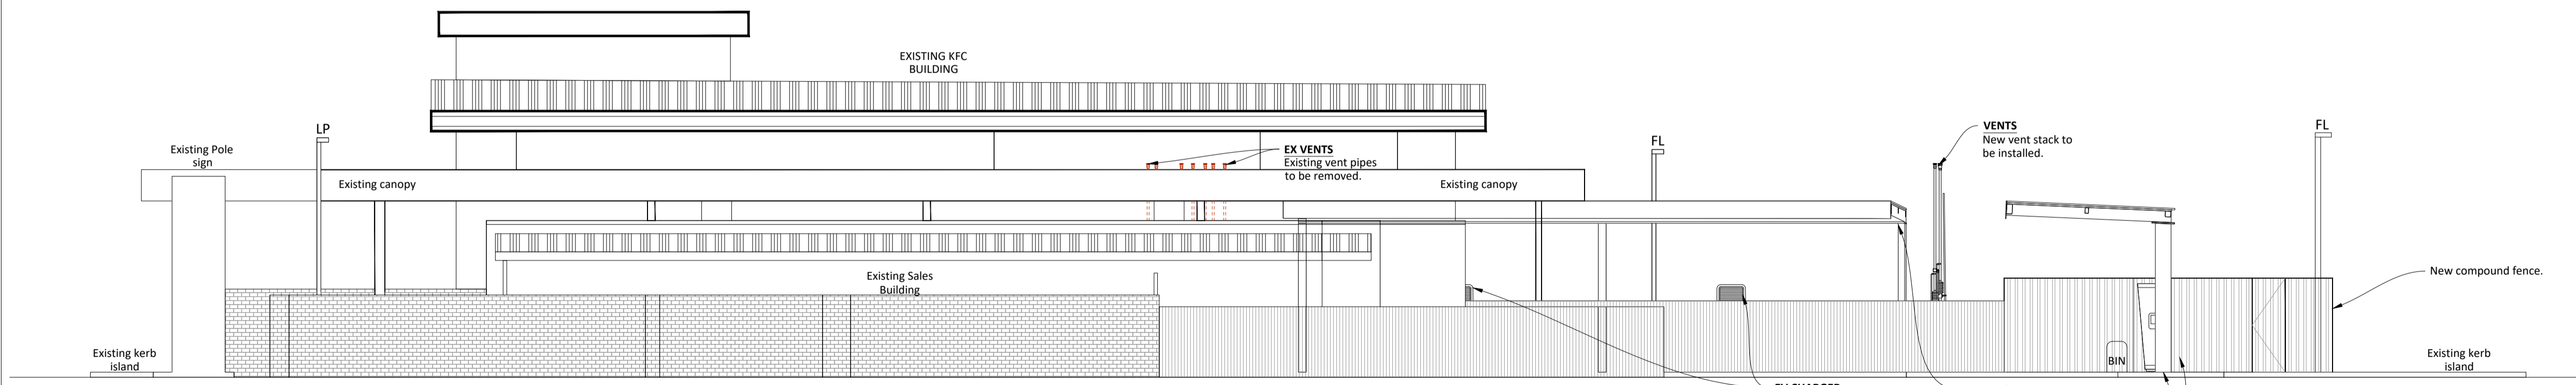


PROPOSED SITE ELEVATION C
SCALE 1:100

GENERAL NOTES

THIS DRAWING HAS BEEN PREPARED FOR PLANNING PURPOSES ONLY.

THIS DRAWING IS TO BE READ IN CONJUNCTION WITH THE FOLLOWING:

BRACKNELL 10018951- PLG-00- 23 SITE LOCATION PLAN
 BRACKNELL 10018951- PLG-01- 23 BLOCK PLAN
 BRACKNELL 10018951- PLG-02- 23 EXISTING SITE LAYOUT
 BRACKNELL 10018951- PLG-03- 23 PROPOSED SITE LAYOUT
 BRACKNELL 10018951- PLG-04- 23 TRACKING PLAN
 BRACKNELL 10018951- PLG-05- 23 EV EQUIPMENT
 BRACKNELL 10018951- PLG-06- 23 EV CANOPY DETAIL
 BRACKNELL 10018951- PLG-07- 23 EXISTING SITE ELEVATIONS
 BRACKNELL 10018951- PLG-08- 23 PROPOSED SITE ELEVATIONS

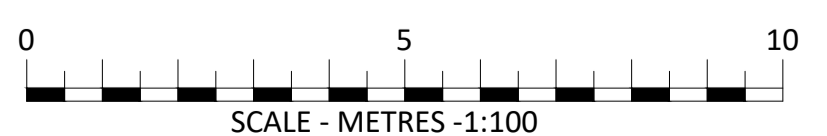

PROJECT MANAGERS:

DESIGNERS:

ROSEMOUNT HOUSE, ROSEMOUNT AVENUE, WEST BYLLEET, SURREY, KT14 6LB
 WWW.MBH.TLD.COM T: 01932 352 727 F: 01932 351 545

PHASE: **PLANNING**

REV	DATE	DESCRIPTION	BY
A	13.12.23	POS OF VENT PIPES & WORKING AREA	RS/WS

PROJECT: SHELL BRACKNELL
 BAGSHOT ROAD, BRACKNELL
 BERKSHIRE, RG12 9SE

TITLE: PROPOSED SITE ELEVATIONS

SHELL UK OIL PRODUCTS LTD.
 SHELL CENTRE, YORK ROAD,
 LONDON, SE1 7NA
 UNITED KINGDOM

DRAWN BY:	RS/WS	SCALE:	1:100@A1
DATE:	24.10.2023	PLOT DATE:	15.12.2023
CAD FILE:	M:\ARTELIA\EX-COTEBA\W\ARTELIA\EX-COTEBA\1\SHELL\14271\Bracknell		

DWG No:	10018951	PLG-08	23	A
---------	----------	--------	----	---

A1
ORIGINAL PLOT SIZE