




PROPOSED SITE ELEVATION A
SCALE 1:100

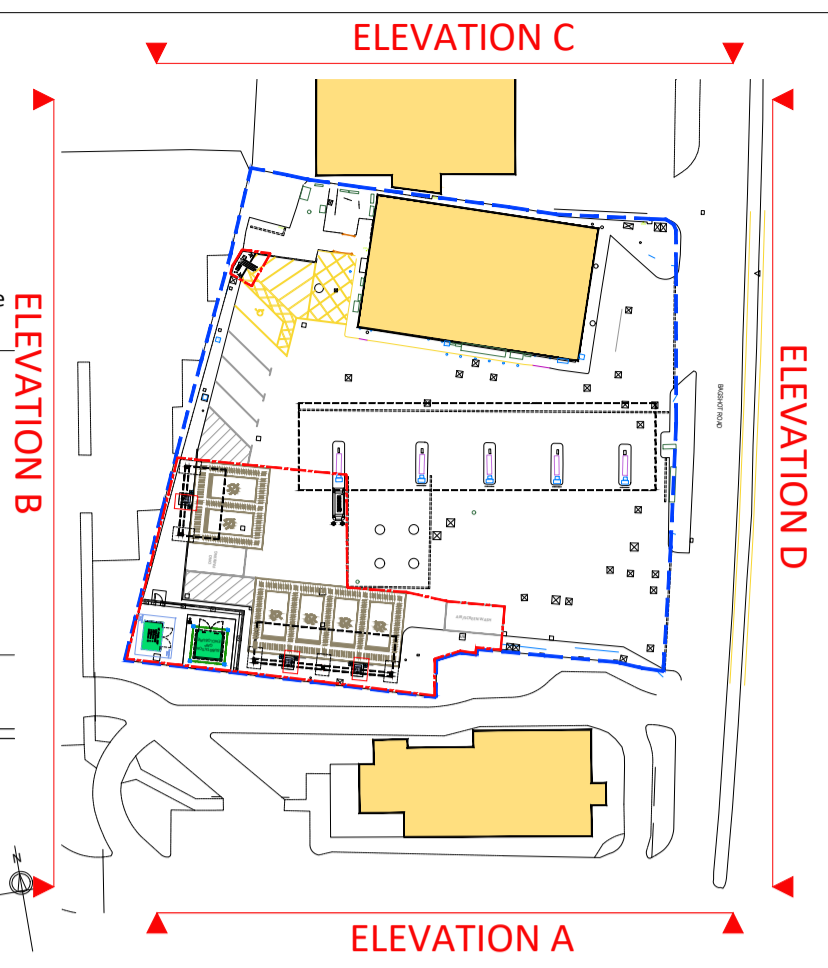


KEY PLAN
SCALE NTS

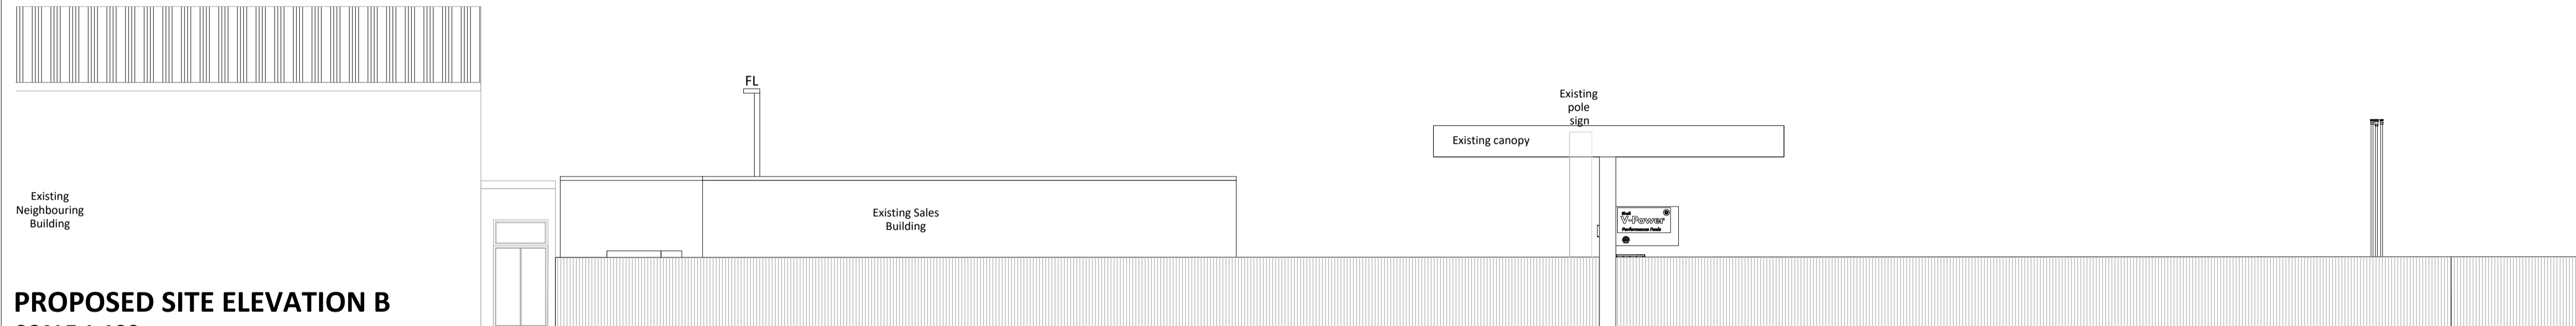

PROPOSED SITE ELEVATION B
SCALE 1:100

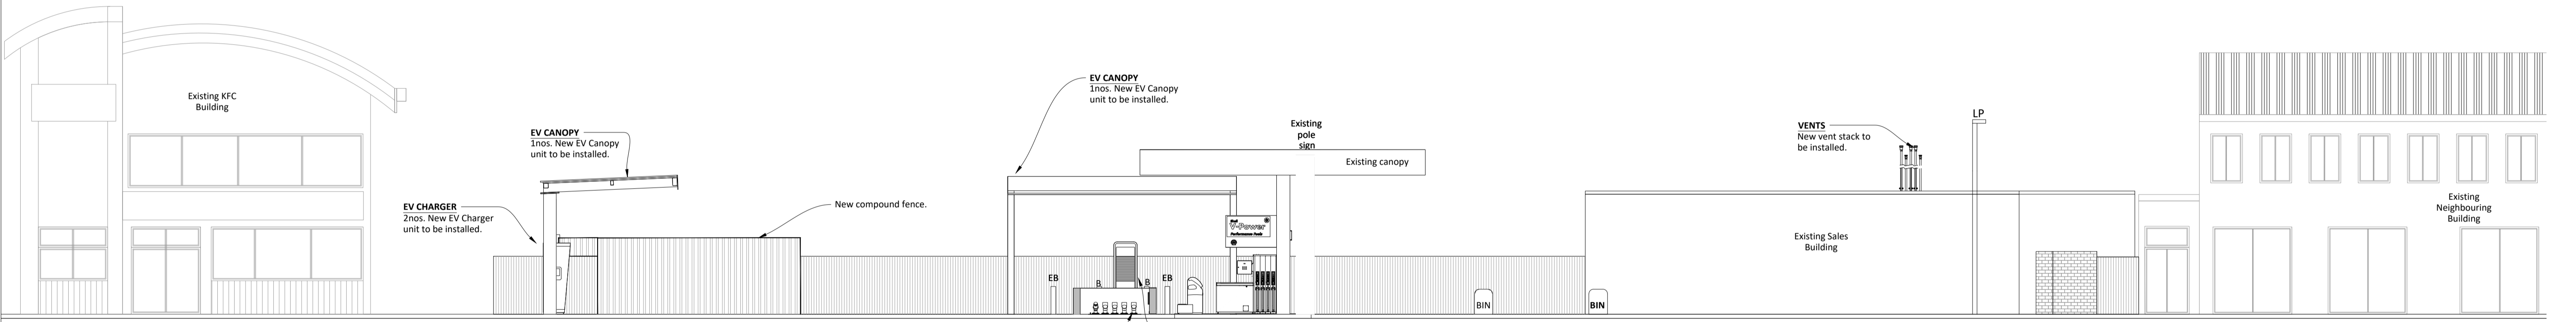

PROPOSED SITE ELEVATION D
SCALE 1:100

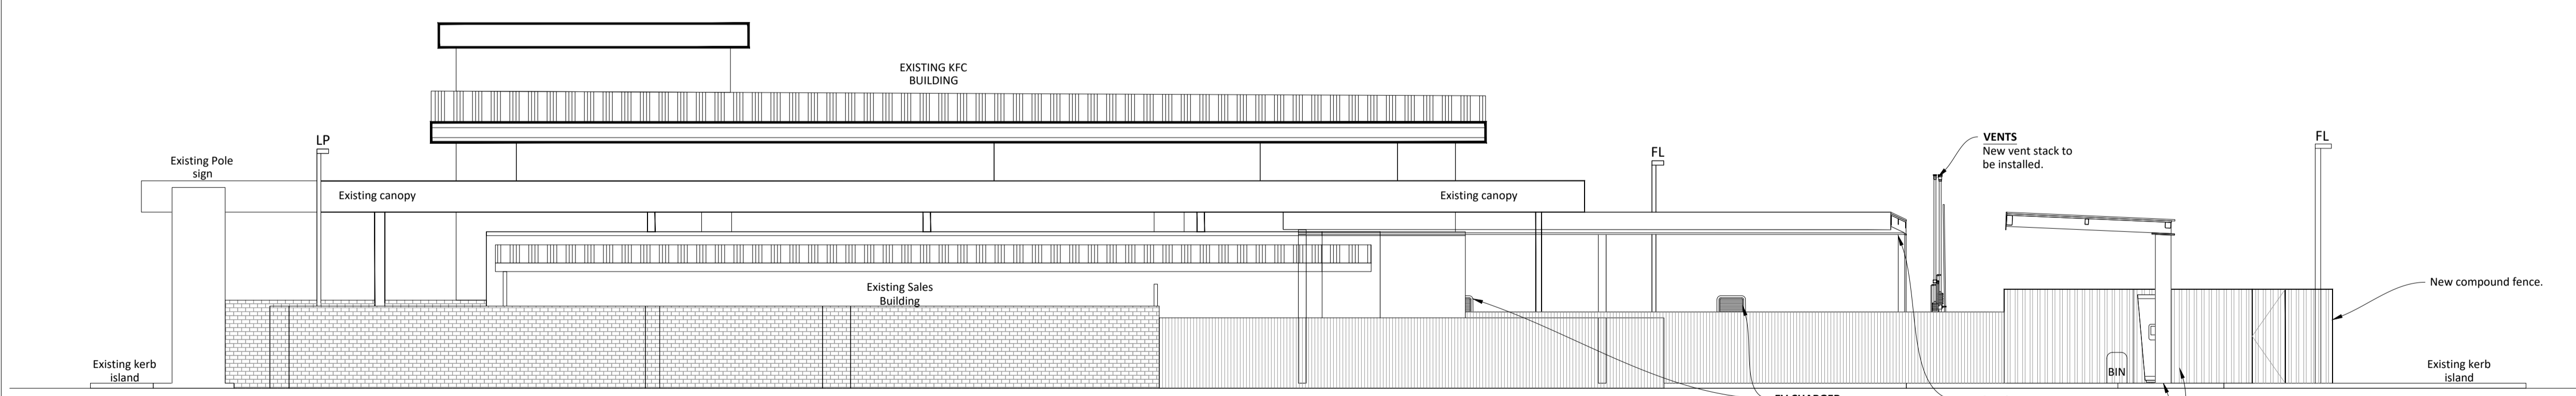


PROPOSED SITE ELEVATION C
SCALE 1:100

GENERAL NOTES

THIS DRAWING HAS BEEN PREPARED FOR PLANNING PURPOSES ONLY.

THIS DRAWING IS TO BE READ IN CONJUNCTION WITH THE FOLLOWING:

- BRACKNELL 10018951- PLG-00- 23 SITE LOCATION PLAN
- BRACKNELL 10018951- PLG-01- 23 BLOCK PLAN
- BRACKNELL 10018951- PLG-02- 23 EXISTING SITE LAYOUT
- BRACKNELL 10018951- PLG-03- 23 PROPOSED SITE LAYOUT
- BRACKNELL 10018951- PLG-04- 23 TRACKING PLAN
- BRACKNELL 10018951- PLG-05- 23 EV EQUIPMENT
- BRACKNELL 10018951- PLG-06- 23 EV CANOPY DETAIL
- BRACKNELL 10018951- PLG-07- 23 EXISTING SITE ELEVATIONS
- BRACKNELL 10018951- PLG-08- 23 PROPOSED SITE ELEVATIONS

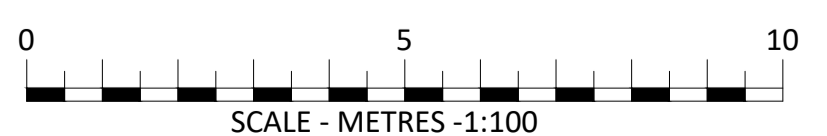

SUPERSEDED

PROJECT MANAGERS:

DESIGNERS:

MBH Design Studio Ltd.
Rosemount House, Rosemount Avenue, West Byfleet, Surrey, KT14 6LB
www.mbhtd.com t: 01932 352 727 f: 01932 351 545

PHASE: **PLANNING**

REV	DATE	BY

PROJECT: SHELL BRACKNELL
BAGSHOT ROAD, BRACKNELL
BERKSHIRE, RG12 9SE

TITLE: PROPOSED SITE ELEVATIONS

SHELL UK OIL PRODUCTS LTD.
SHELL CENTRE, YORK ROAD,
LONDON, SE1 7NA
UNITED KINGDOM

DRAWN BY:	RS/WJS	SCALE:	1:100@A1
DATE:	24.10.2023	PLOT DATE:	09.11.2023
CAD FILE:	M:\ARTELIA\EX-COTEBA\W:\ARTELIA\EX-COTEBA\1\SHLL114271\Bracknell		
DWG No:	10018951	PLG-08	23

A1
ORIGINAL
PLOT SIZE