




GENERAL NOTES

THIS DRAWING HAS BEEN PREPARED FOR PLANNING PURPOSES ONLY.

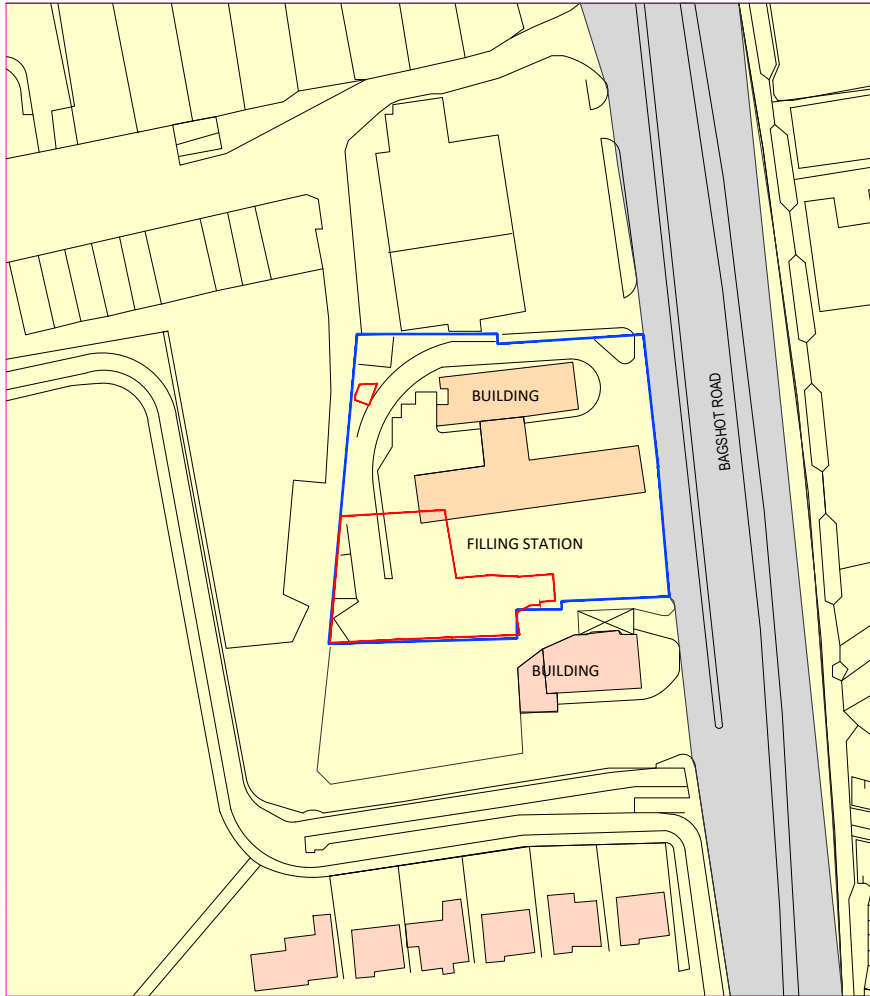

KEY:

--- Site Boundary

--- Site works application area

SCALE 1:1250 @ A4



LOCATION PLAN
SCALE 1:1250 @ A4

SUPERSEDED 

PLANNING DRAWING

NOTES:
A4
ORIGINAL
PLOT SIZE



MBH Design Studio Ltd.
Rosemount House
Rosemount Ave.
West Byfleet
Surrey
KT14 6LB

T: 01932 352727

PROJECT: SHELL BRACKNELL
BAGSHOT ROAD, BRACKNELL
BERKSHIRE, RG12 9SE



SHELL UK OIL PRODUCTS LTD.
SHELL CENTER, YORK ROAD
LONDON, SE1 7NA
UNITED KINGDOM

TITLE: SITE LOCATION PLAN

DRAWN BY :	RS/WS	SCALE :	1:1250@A4
DATE :	24.10.2023	PLOT DATE :	09.11.2023
CAD FILE :	M:\ARTELIA(EX-COTEBBA)\M:\ARTELIA(EX-COTEBBA)\SHELL\14271\Bracknell		

DWG No	10018951	PLG-00	23
--------	----------	--------	----