



- DEMOLITION
- EXISTING
- PROPOSED

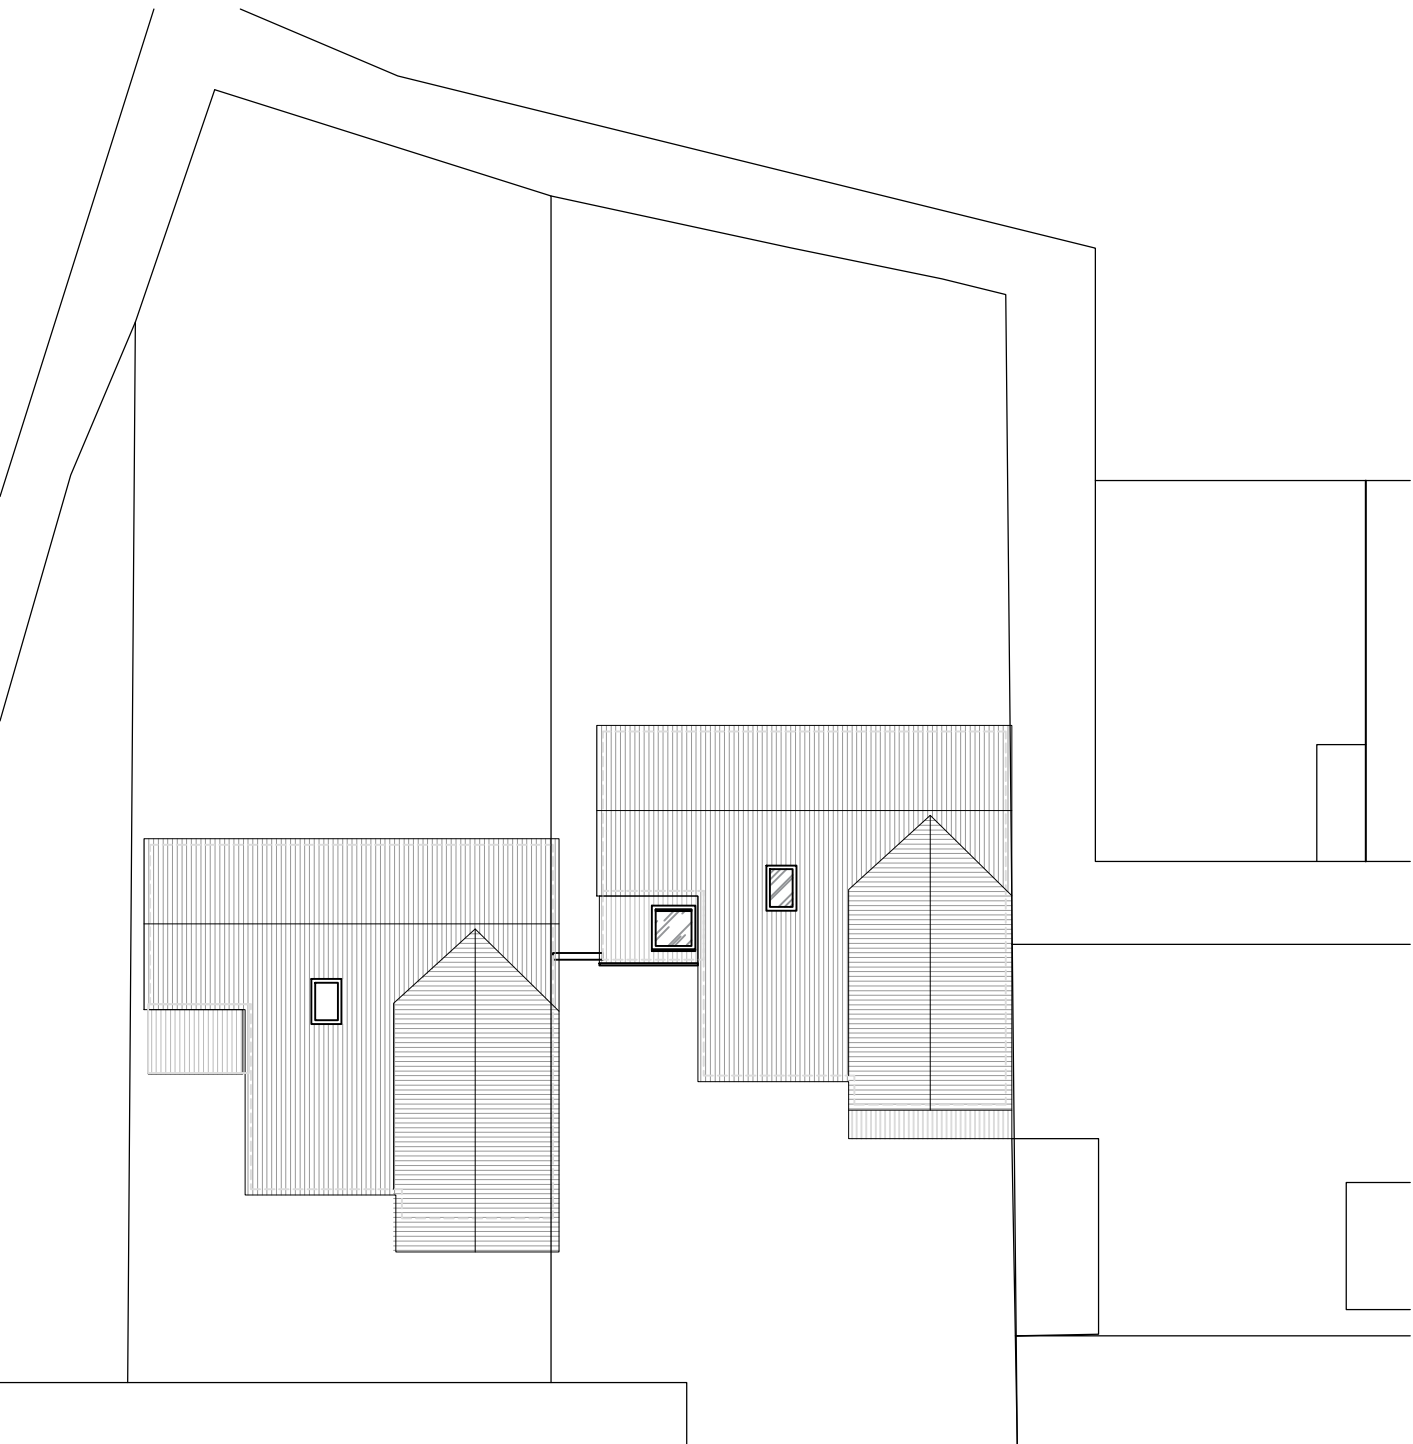

SOUTHWOLD


1
A-0300X
EXISTING BLOCK PLAN
SCALE 1:200

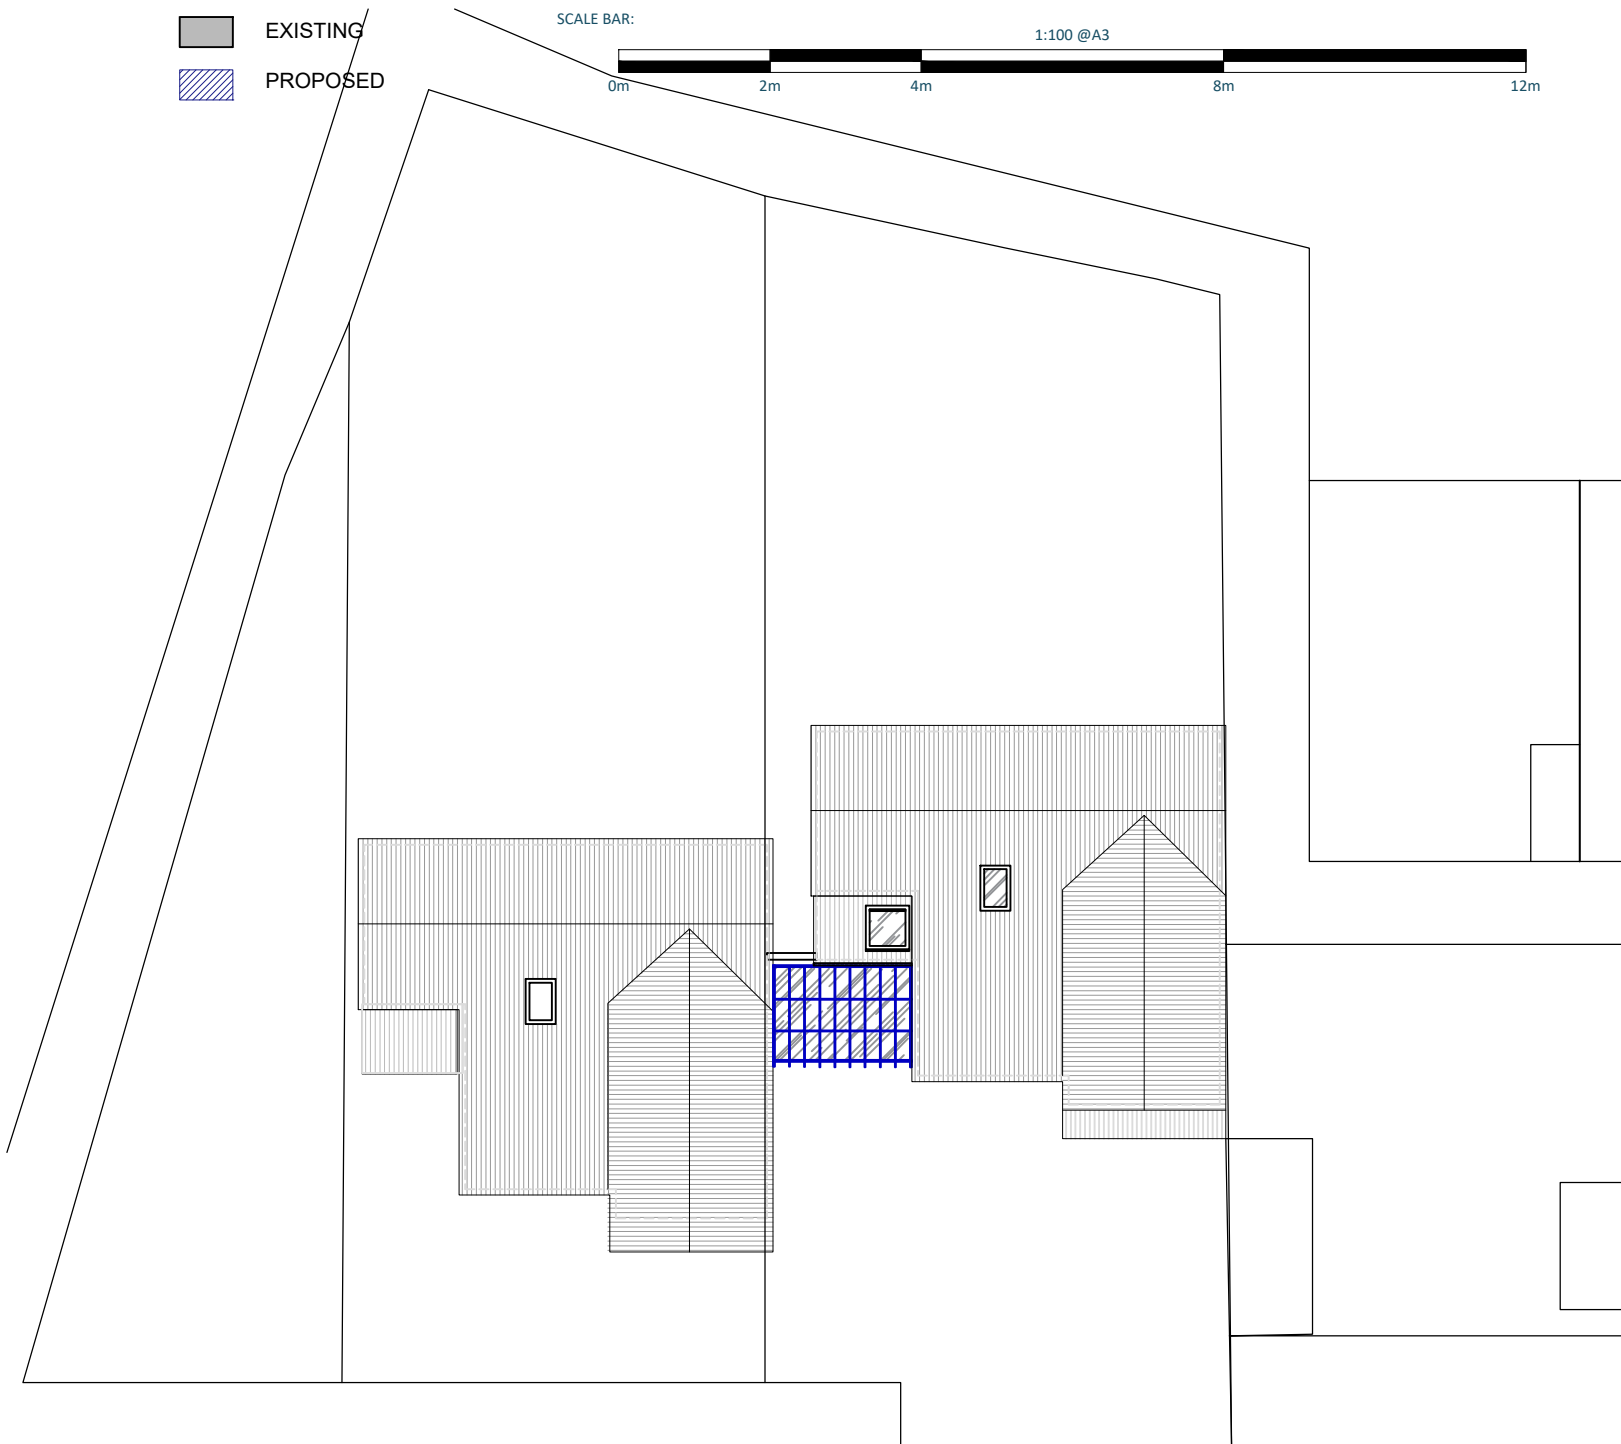

SOUTHWOLD

2
A-0300X
PROPOSED BLOCK PLAN
SCALE 1:200

CONCEPT

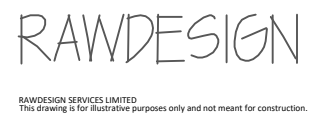

CONTACT US:
SECOND HOME LONDON FIELDS,
125-129 MARE STREET,
LONDON, E8 3SJ

EMAIL: vera@rawdesign.uk
TEL. 07904 431933



1. All dimensions to be verified on site. All dimensions are in millimeters
2. No works shall commence until all approvals and agreements have been obtained. These include Planning, Building Regulations, Thames Water and Party Wall.
3. Contractor to verify all dimensions on site before commencing any work on site or preparing any shop drawings. Figured dimensions to take precedence over scaled ones.
4. Local authorities (Planning or Building Control departments) might request for additional items / information to be added / revised.
5. Contractor, sub-contractor or supplier is to report any errors, omission or discrepancies on the drawings, and shall not vary any work shown on the drawings without obtaining prior approval from the architect. Contractor, sub-contractor or supplier is responsible for requesting any additional information from the architect for the correct execution of the works.
6. Contractor, sub-contractor or supplier shall supply to the architect all shop drawings, illustrations, specifications, etc. of all specialist work to be incorporated into the main contract works, and shall immediately inform the architect if any work shown on this drawing is not in accordance with the relevant codes of practice recognised as good practice throughout the industry or if it does not comply with the relevant local authority by-laws or building regulations.
7. Contractor, sub-contractor or supplier shall immediately advise the architect / quantity surveyor of the effect upon programme and cost of any alterations to the proposed works shown on this drawing.
8. All materials, components and workmanship to comply with the relevant British Standards, Codes of Practice and appropriate manufacturers' recommendations that from time to time shall apply.
9. This drawing supersedes all previous issues of the same drawing number with earlier revisions.
10. This drawing and design is copyright to Rawdesign Services Ltd and remains the property of Rawdesign Services Ltd, and as such the contents must not be disclosed to anyone or reproduced in any way without prior consent from Rawdesign Services Ltd.

CLIENT:
MR DAVID AND RITA LUCAS

ADDRESS:
29 SOUTHWOLD, BRACKNELL,
BERKSHIRE RG12 8XY

PROJECT:
PERGOLA @29 SOUTHWOLD

DRAWING TITLE:
EXISTING AND PROPOSED PLANS

SCALE:
1:200@A3

DATE:
02/11/2023

PROJECT NUM: 2306.SW_RG
REV: -

NUM:
A-0300X