
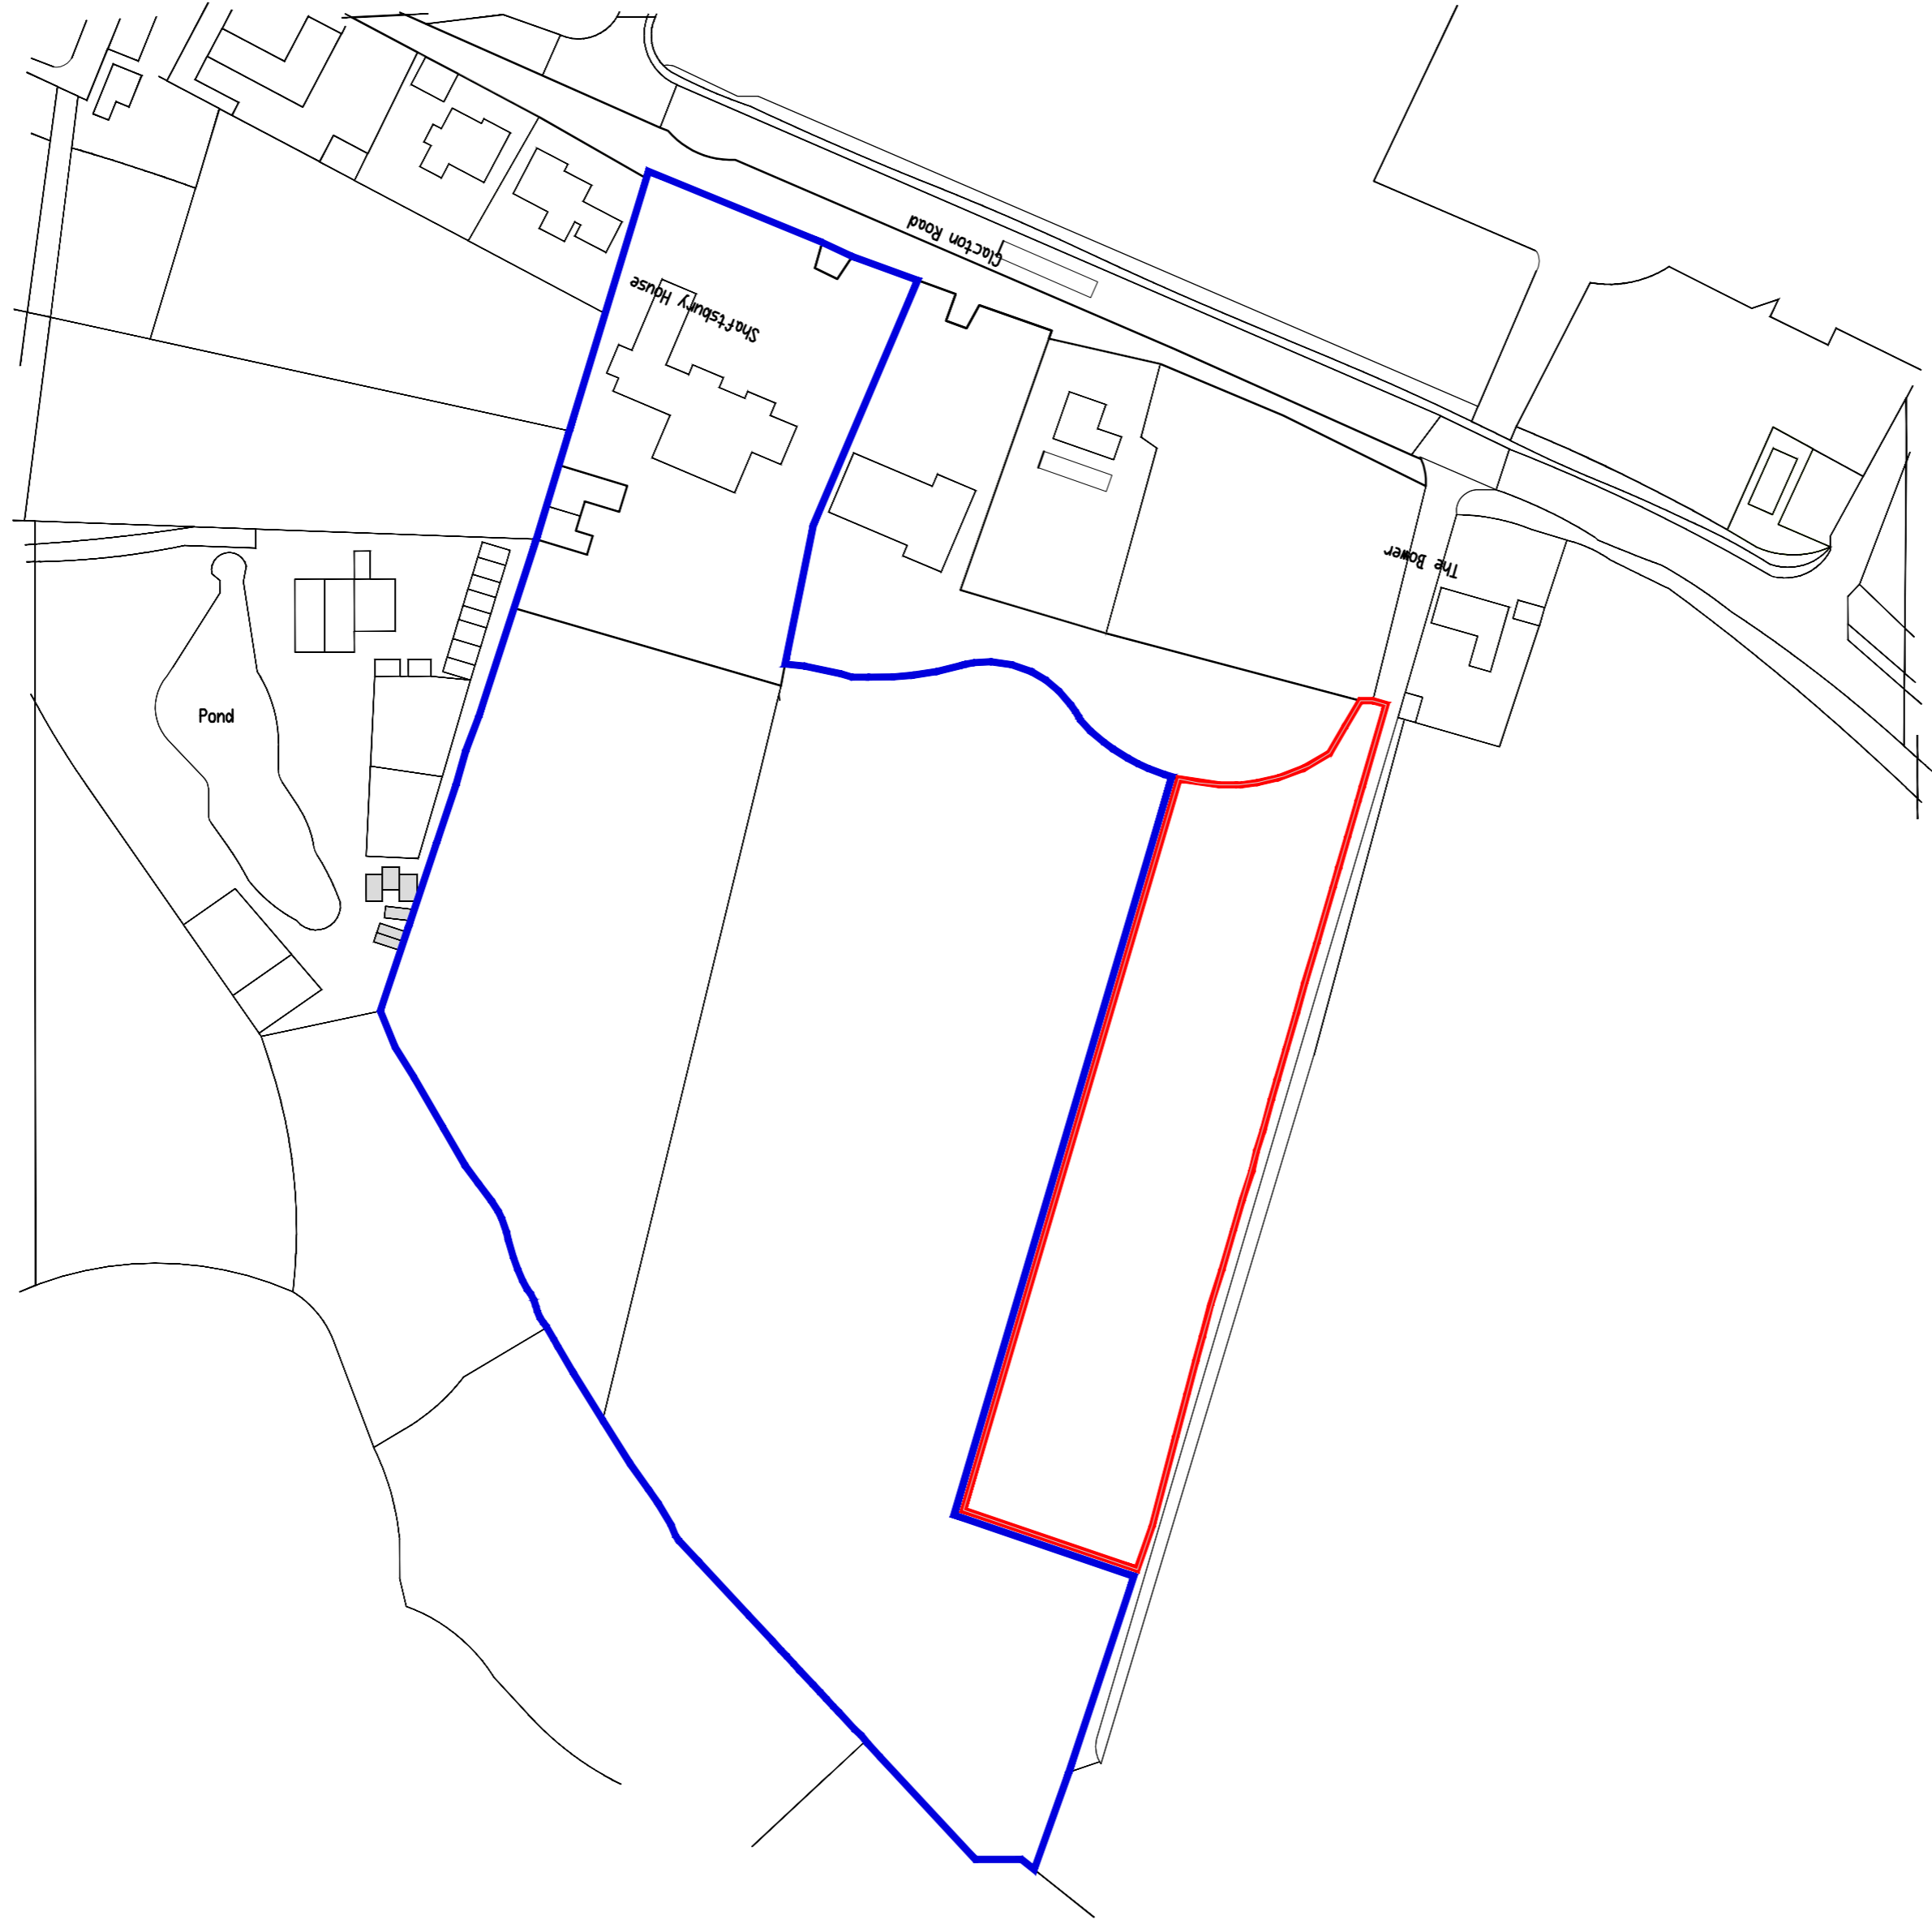


No dimensions are to be scaled from this drawing.
 ALL written dimensions and setting out to be checked on site.

SCALE BARS	
1:5	mm 50 150 250
1:10	mm 100 300 500
1:20	mm 500 800
1:50	mm 900 1500 2500
1:100	mm 1000 3000 5000
1:200	mm 5000 8000
1:500	M 5 15 25
1:1250	M 10 30 50

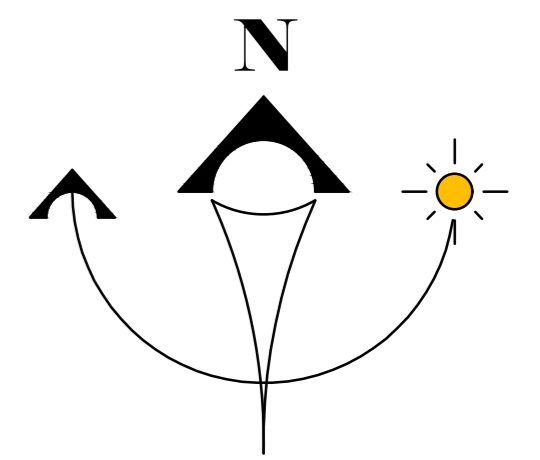

SITE AREA
 0.6068 HECTARES

Rev	Date	By	Description	Chk'd
PL1	10.10.2023	--	FIRST ISSUE	---

SITE ADDRESS:
 SHAFTSBURY HOUSE, CLACTON ROAD,
 ELMSTEAD MARKET, ESSEX CO7 7DB

DRAWING TITLE:
 LOCATION PLAN

SCALE @A2: 1:1250	DRAWN: ---	APPROVED: ---	DATE: 10.10.2023
-------------------------	---------------	------------------	---------------------

DRAWING NUMBER:			
PROJECT No:	DRG STATUS:	DRG NUMBER:	REV:
SH-01	PLANNING	SH-01_101	PL1