


NOTES:
ALL DIMENSIONS TO BE CHECK ON SITE AND ANY INCONSISTENCIES MUST BE REPORTED BACK TO KS DESIGN
ALL STRUCTURAL INFORMATION TO BE TAKEN FROM STRUCTURAL ENGINEER'S DRAWINGS
THIS DRAWING IS PROTECTED UNDER COPYRIGHT AND SHALL NOT BE COPIED OR REPRODUCED IN PART OR WHOLE WITHOUT PRIOR EXPRESSED PERMISSION FROM KS DESIGN

Planning



4 Dover Close
Clacton on Sea
CO15 1XF
ksde.co.uk

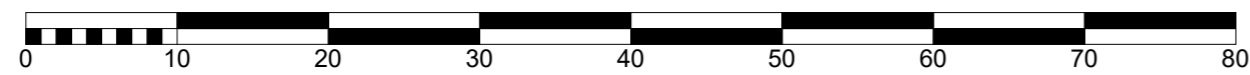

PROJECT: The Stack Yard, Clay Lane
St Osyth Co16 8HH
CLIENT: Craig Gibbs
DATE: November 2023

SCALE: 1:500@A2/1:1000@A4
DRAWN: KS
DRAWING NO: 338.23/ 001
REVISION: