

NOTES:
ALL DIMENSIONS TO BE CHECK ON SITE AND ANY INCONSISTENCIES MUST BE REPORTED BACK TO KS DESIGN
ALL STRUCTURAL INFORMATION TO BE TAKEN FROM STRUCTURAL ENGINEER'S DRAWINGS
THIS DRAWING IS PROTECTED UNDER COPYRIGHT AND SHALL NOT BE COPIED OR REPRODUCED IN PART OR WHOLE WITHOUT PRIOR EXPRESSED PERMISSION FROM KS DESIGN

Planning

15,000

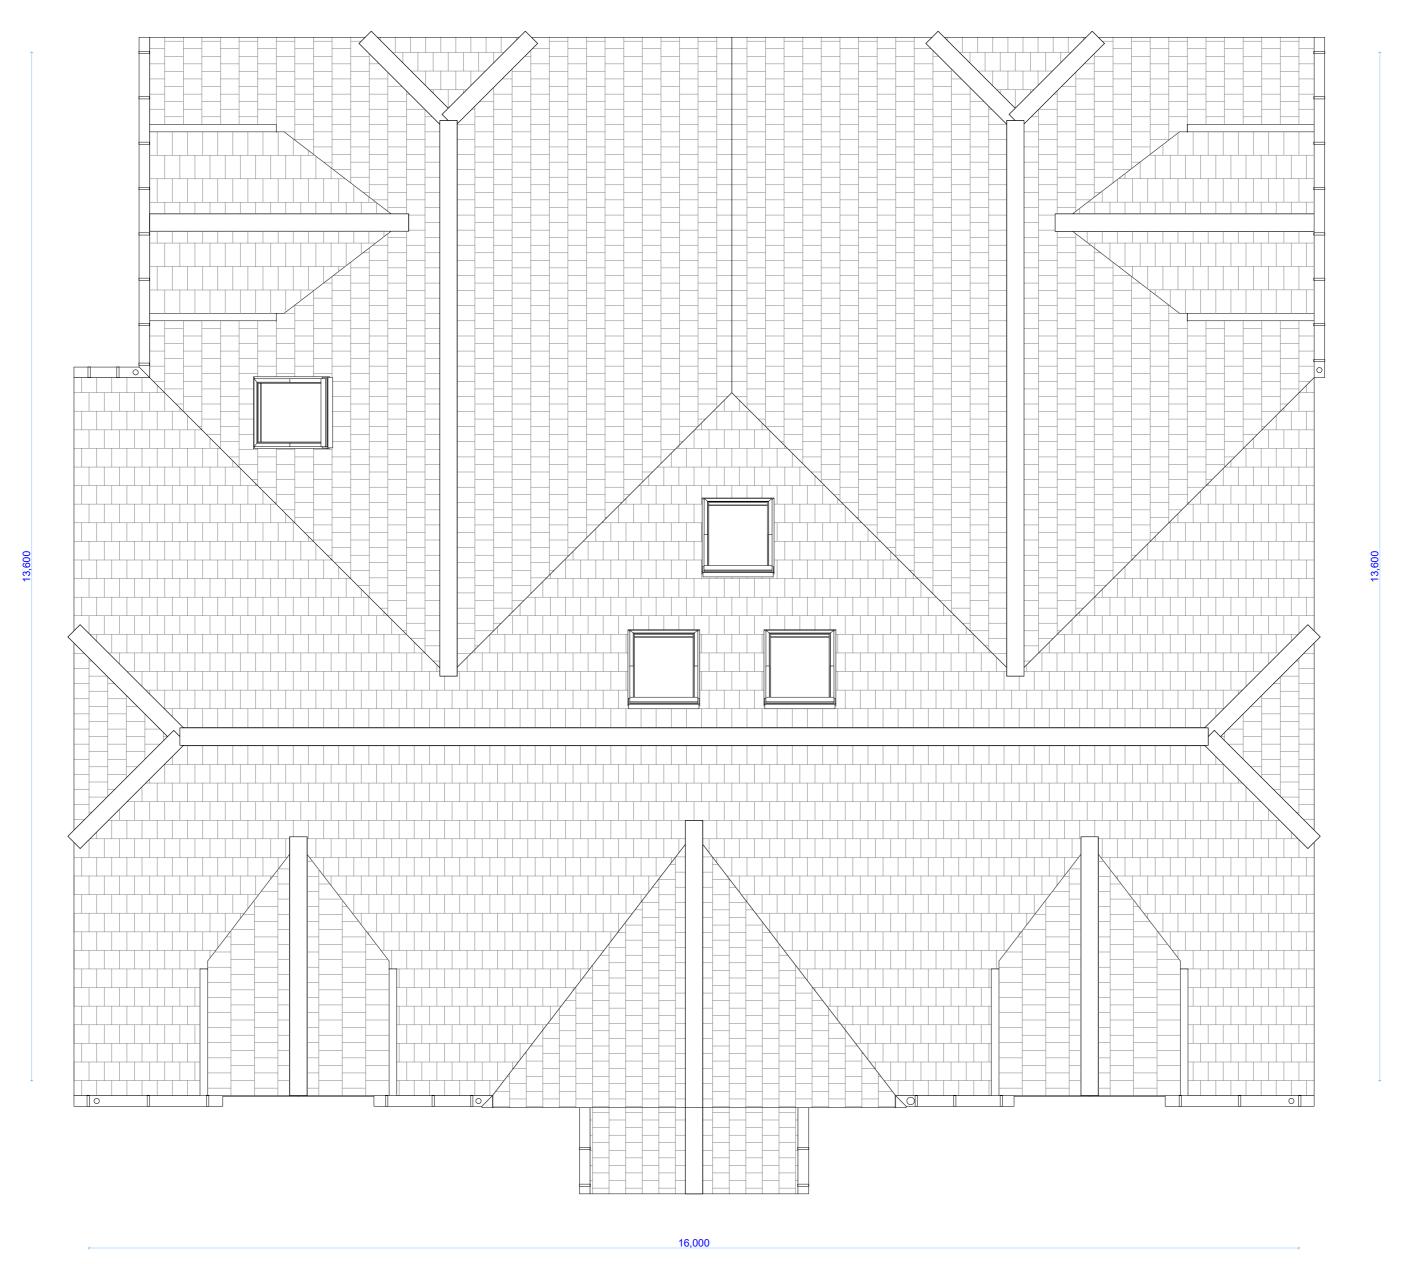

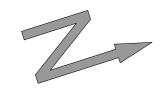



4 Dover Close Clacton on Sea CO15 1XF ksde.co.uk



