


Existing FIRST FLOOR
SCALE 1:100



SOUTH SE ELEVATION

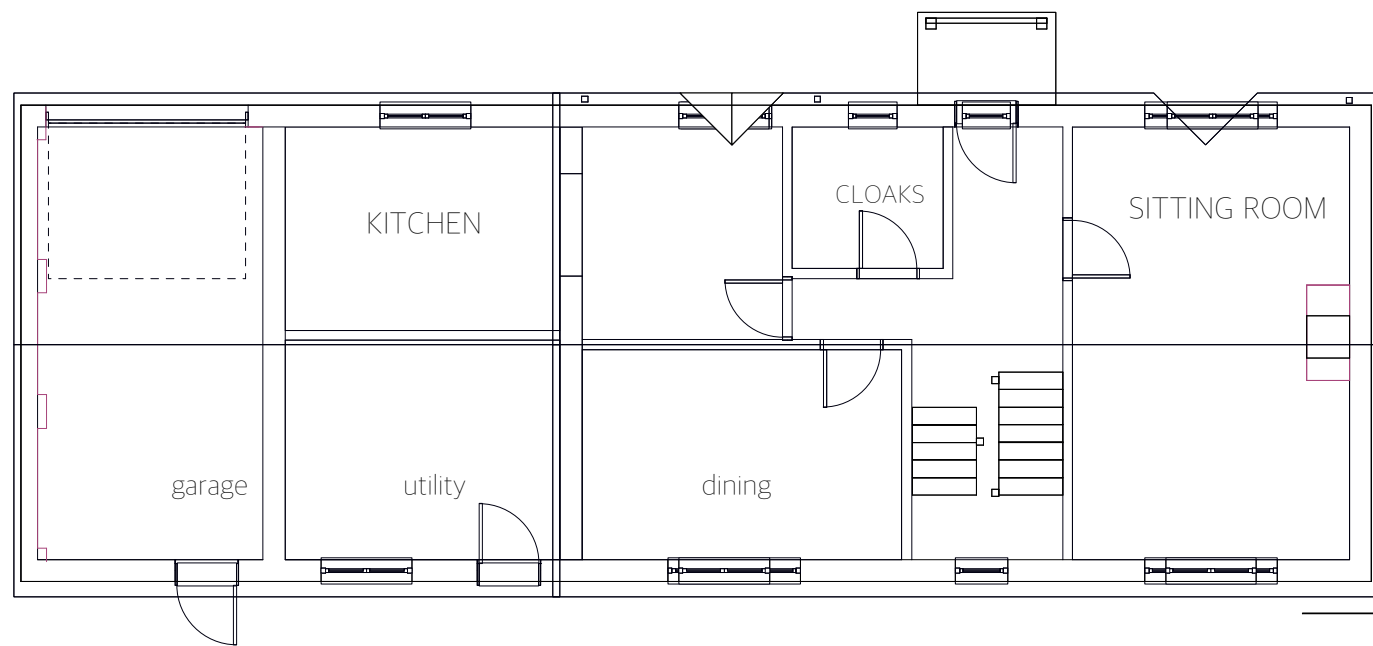

Existing GROUND FLOOR
SCALE 1:100



NORTH NW ELEVATION

Rev.	Date	Comments	By	Chkd.	Notes	Scale	Logo	Drawing Title	Revision
					<p>All dimensions are to be checked before any site fabrication by the contractor or sub contractors specialist suppliers etc.. Do not scale plans. Use only figured or grid dimensions. Any deviation from this drawing is to be reported to CAM Architects Norwich Limited immediately.</p> <p>COPYRIGHT: This drawing must not be reissued, loaned or copied without the consent of CAM Architects Norwich Limited. All errors, discrepancies should be reported to CAM Architects Norwich Limited immediately.</p>	1:100 @ A3		<p>Existing Ground and First Plans and Elevations</p>	
					<p>This drawing has been prepared for the following purposes and does not constitute use for any other purpose: Coordination Only</p>			<p>Drawing Number: 1701-CAMA-03</p>	
					<p>Suite 3, The Old Church, St Matthews Road Norwich, NR1 1SP www.camarchitects.co.uk info@camarchitects.co.uk 01603 666151</p>				