




PROPOSED FRONT (SOUTH WEST) ELEVATION

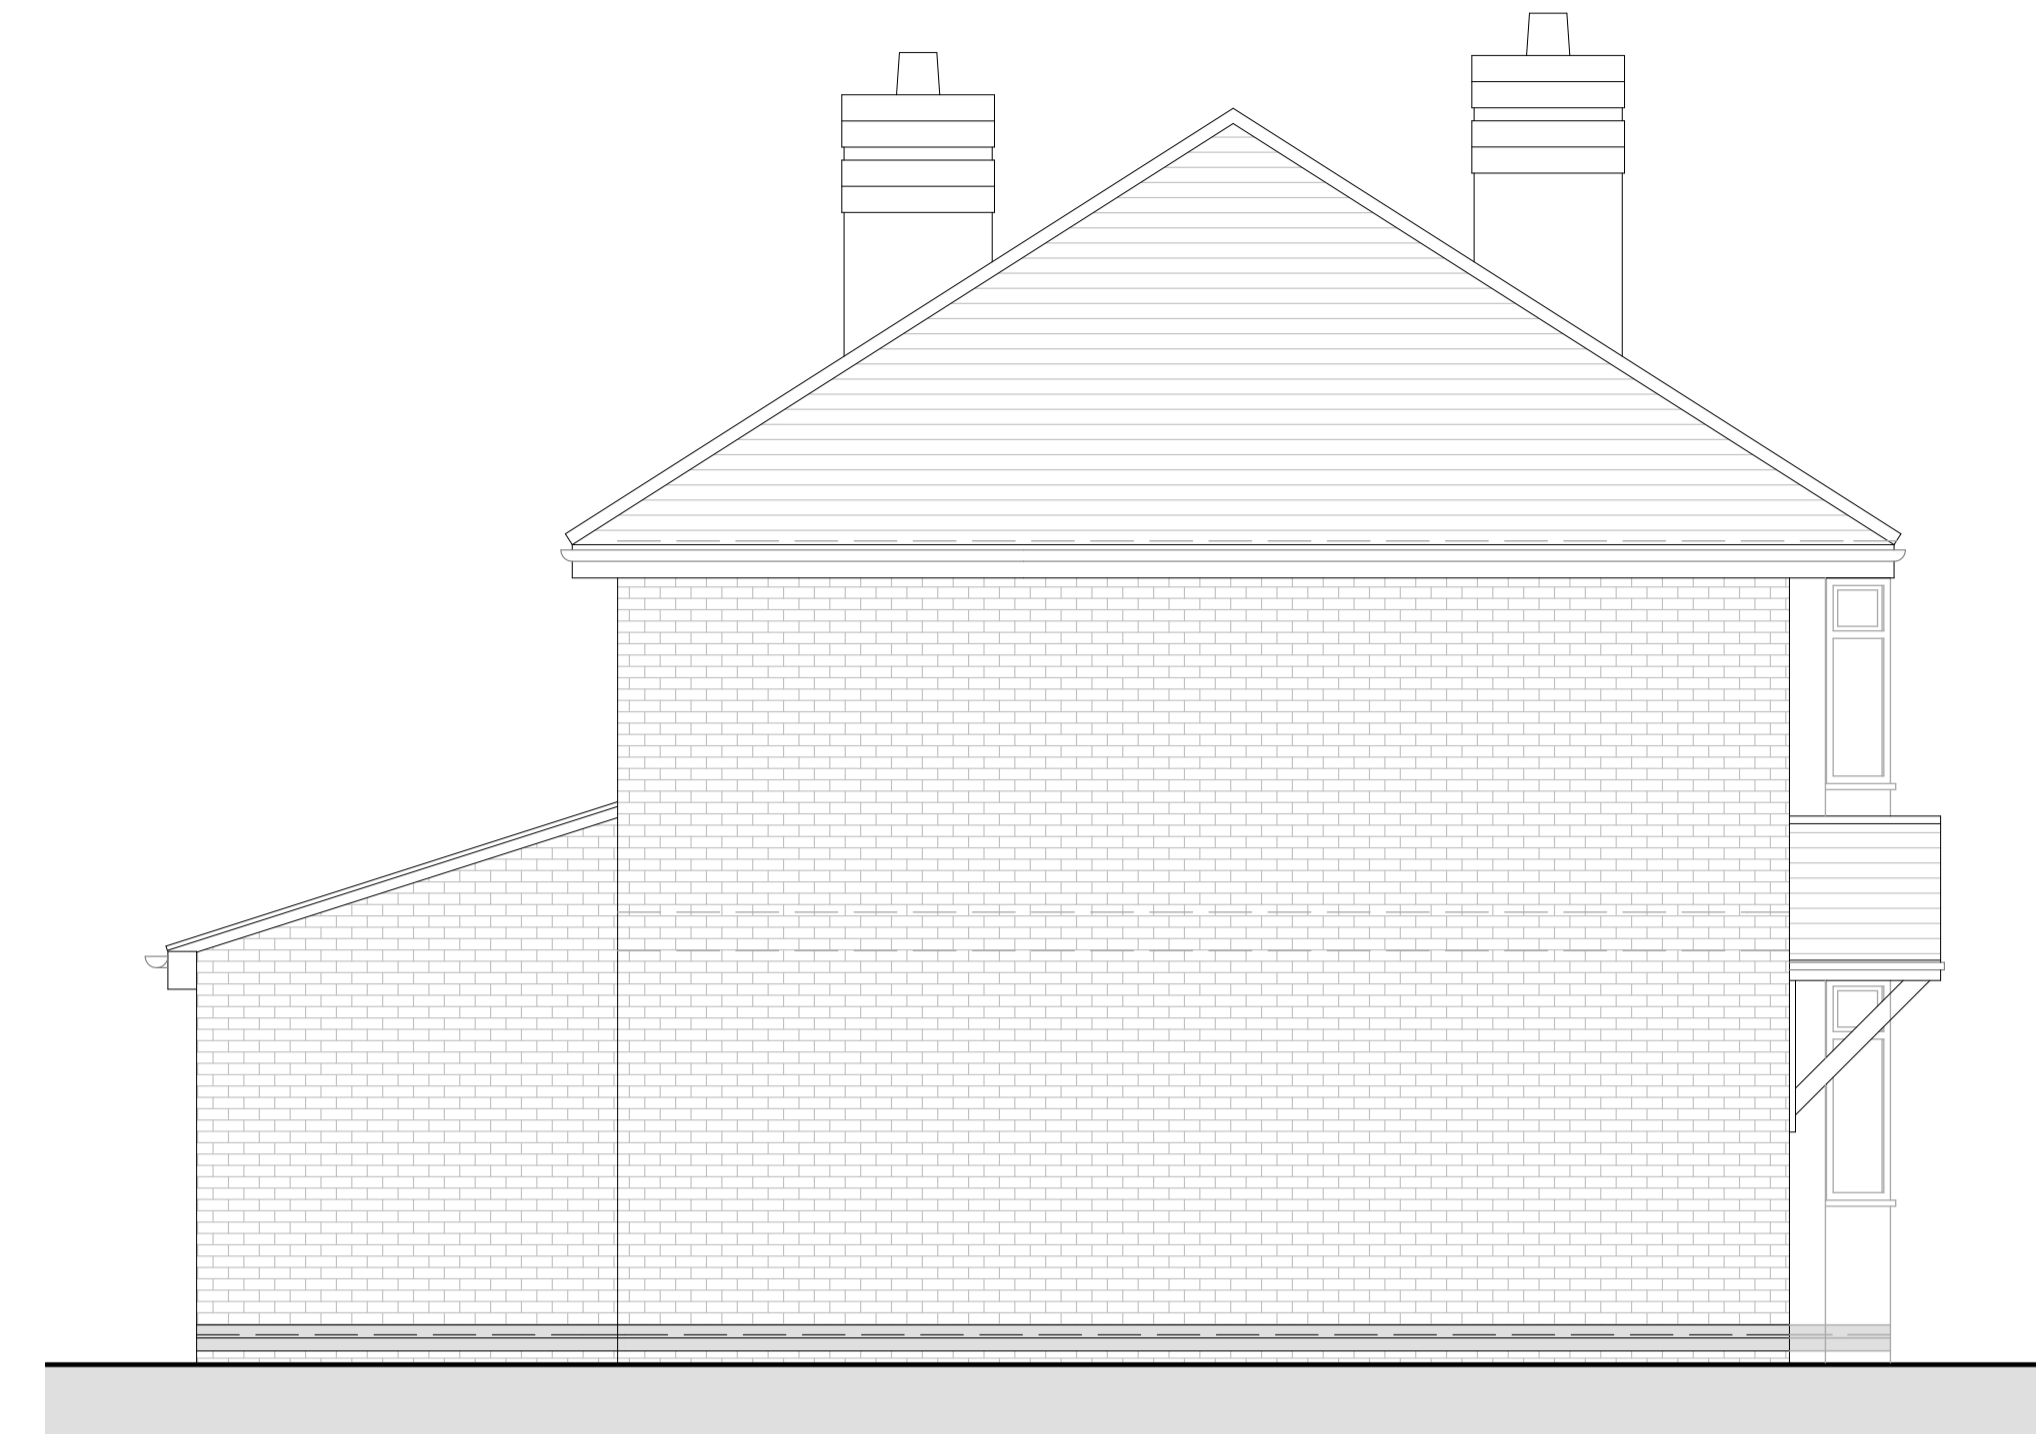

PROPOSED SIDE (NORTH WEST) ELEVATION



PROPOSED REAR (NORTH EAST) ELEVATION

REVISION	DESCRIPTION	DATE
----------	-------------	------

LINCOLNSHIRE ARCHITECTURAL DESIGN
ARCHITECTURAL TECHNOLOGISTS

Lincolnshire Architectural Design 44 Orchid Road Lincoln LN5 9XD
T. 07748 636911 T. 07714 766601 E. lincsrchdesign@gmail.com

CLIENT / SITE
Sarah & Edward Willey
8 Lincoln Avenue, Lincoln LN6 7UN

PROJECT
Proposed Two Storey Side Extension & Single Storey Rear Extension

DRAWING
Proposed Elevations Drawing

DRAWING NUMBER	REVISION	SCALE	1:50
2023/129/04		DATE	November 2023

DRAWING STATUS
PLANNING APPLICATION