


01 Site Location Plan  
Scale 1:1250

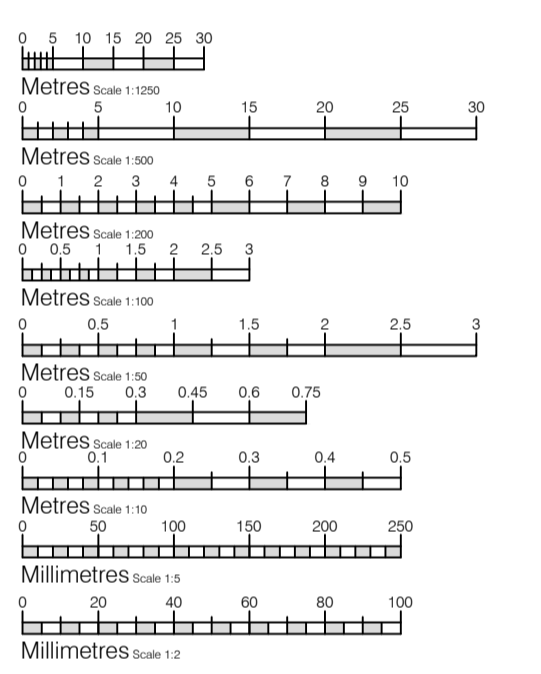

Notice  
The responsibility for setting-out of site and buildings rest solely with the contractors  
Drawings to be read in conjunction with Structural Engineers drawings  
Report immediately to JAT-Surv Ltd any apparent discrepancies

Rev Date Initial Notes  
Client  
**Clifton**  
Project  
**1 Oak Tree Close, Eastchurch, Kent, ME12 4JY**

Drawing Title  
**Site Location Plan, Existing and Proposed Block Plans**

Drawn	Paper Size	Scale	Date
RT	A1	1:500 & 1:1250	Dec 23
Project No.	Drawing No.	Rev	
23/0089	PL03	A	



Kent - London - South East  
(e) info@JAT-Surv.com  
(w) www.JAT-Surv.com  
(m) 07540 651867  
(t) 01795 536840



02 Existing Block Plan  
Scale 1:500



03 Proposed Block Plan  
Scale 1:500