
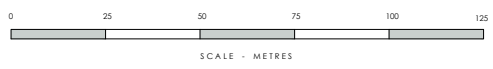


PLANNING ISSUE

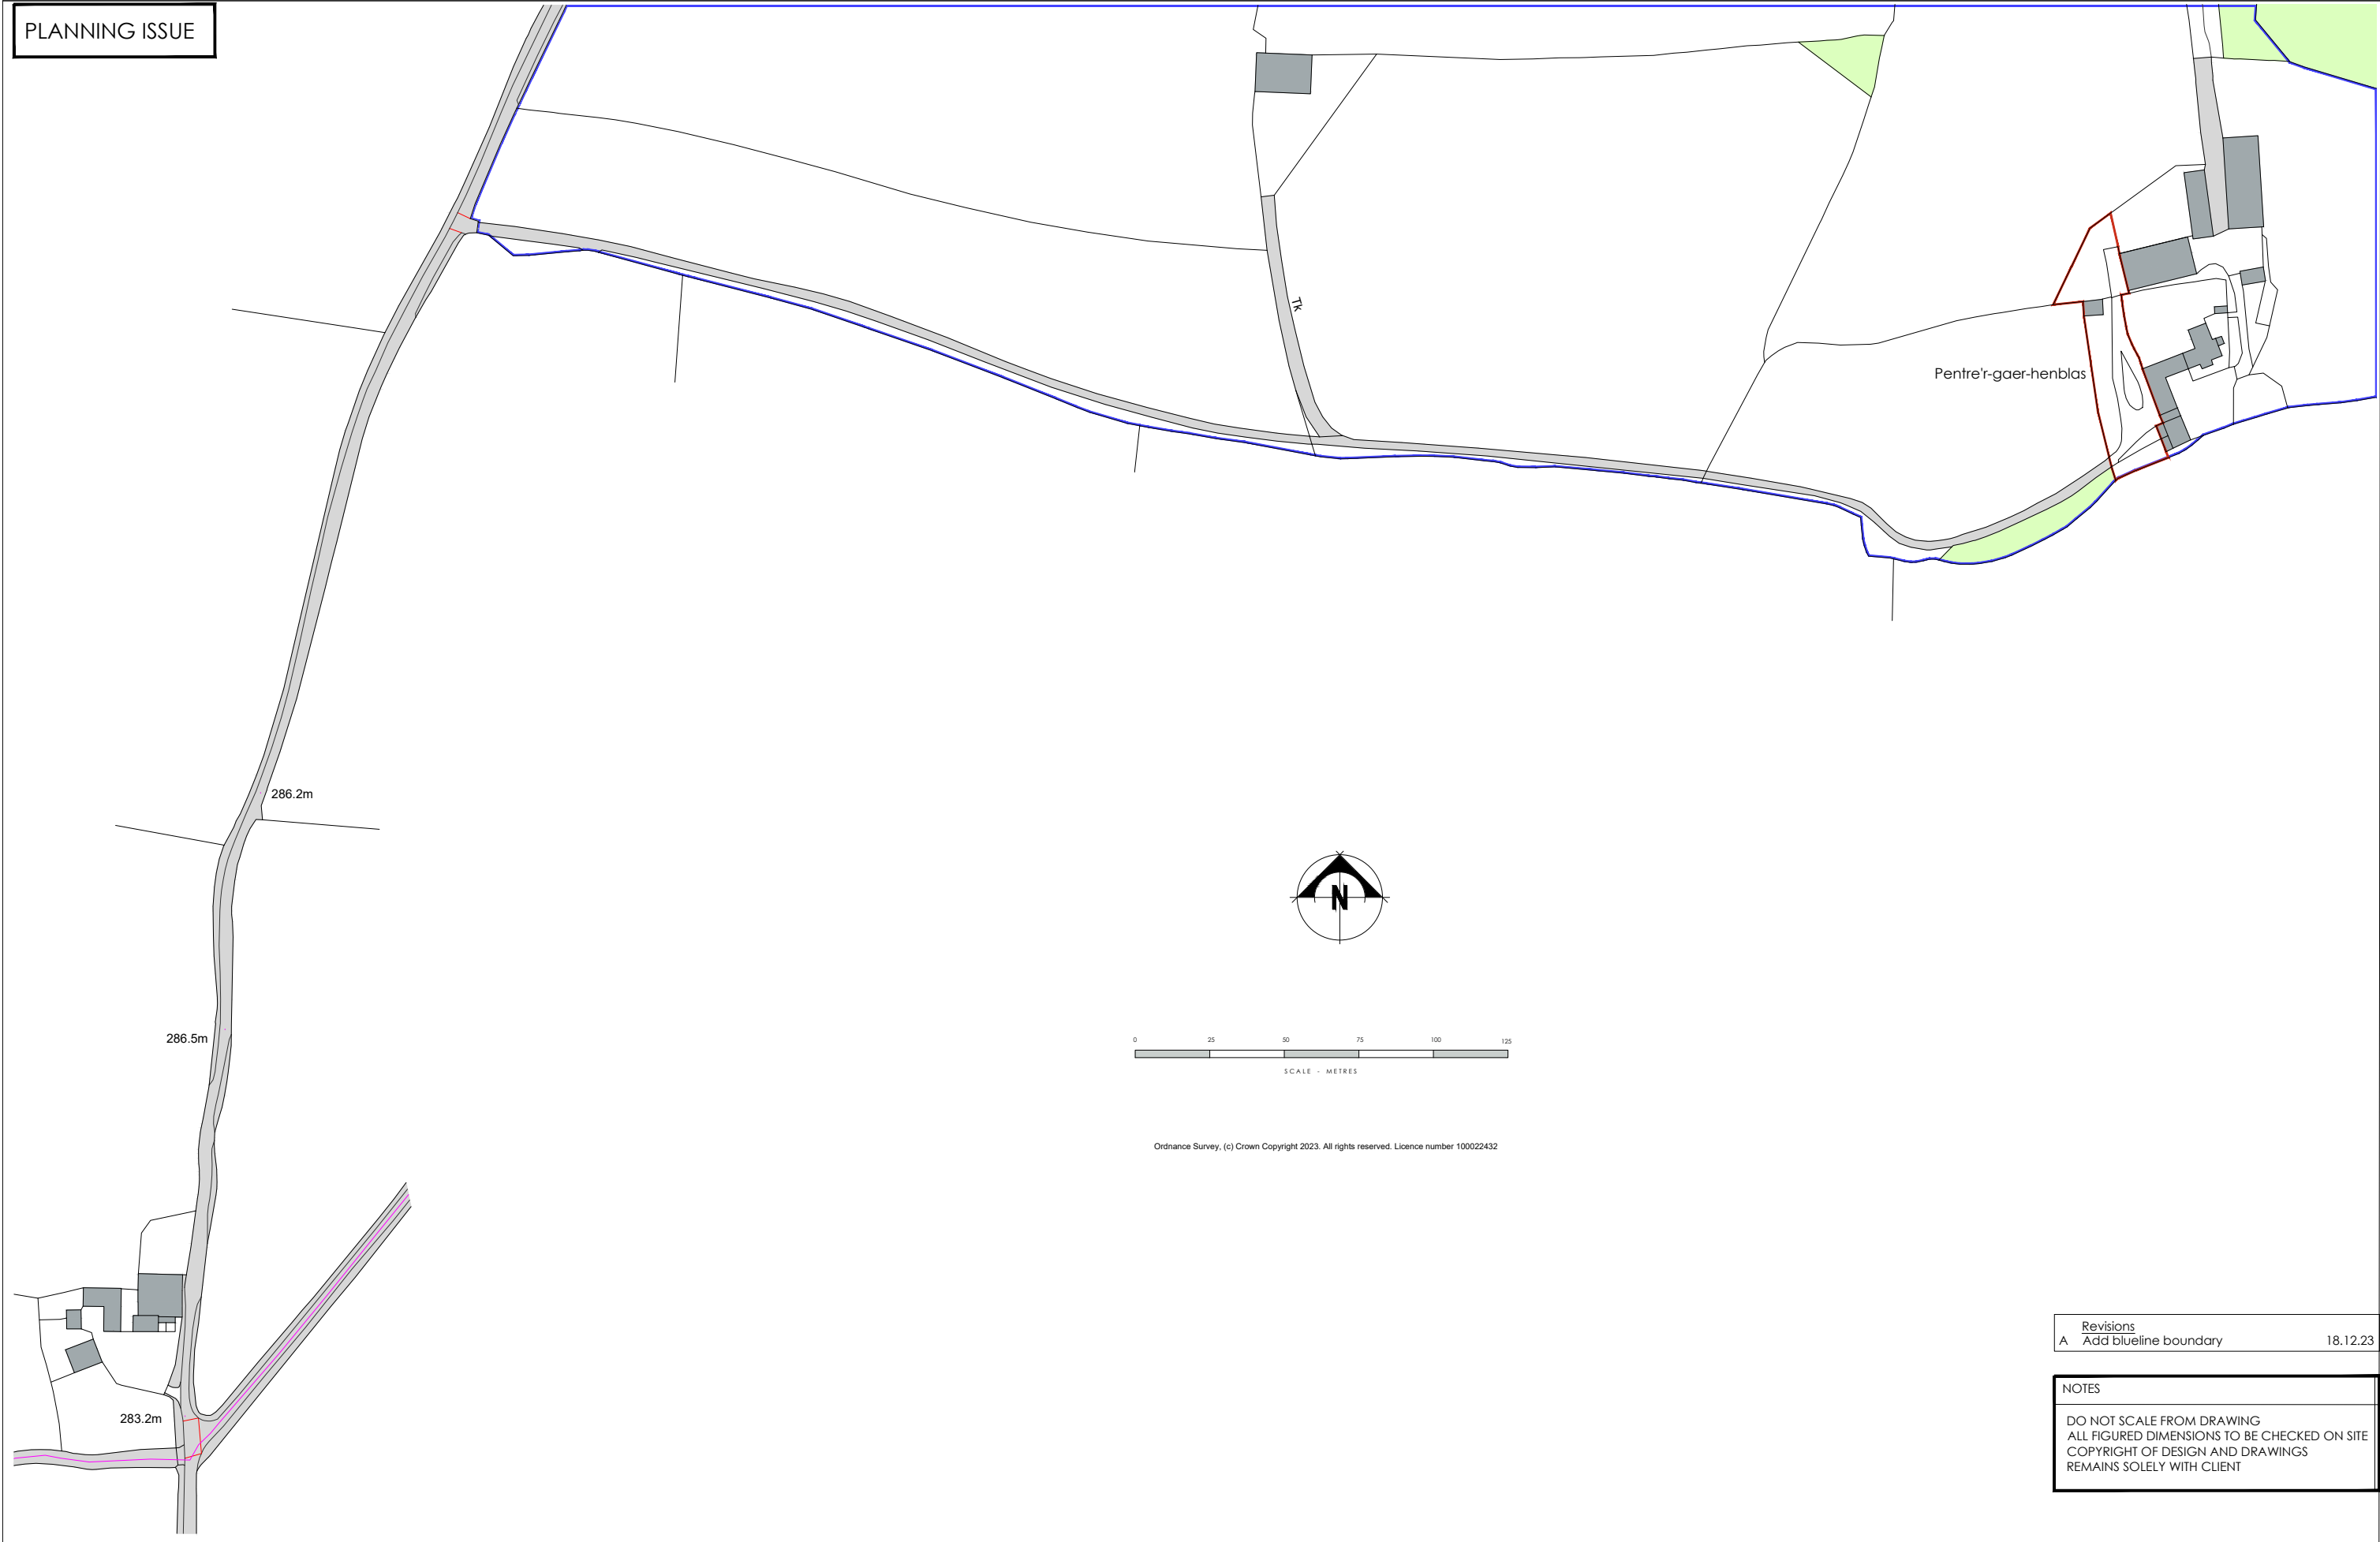

Ordnance Survey, (c) Crown Copyright 2023. All rights reserved. Licence number 100022432

Revisions		
A	Add blueline boundary	18.12.23

NOTES
 DO NOT SCALE FROM DRAWING
 ALL FIGURED DIMENSIONS TO BE CHECKED ON SITE
 COPYRIGHT OF DESIGN AND DRAWINGS
 REMAINS SOLELY WITH CLIENT

client	project	drawing title	scale	date	drawn	drawing no.	revision
Mrs. D. JONES	Conversion of Outbuilding at HENBLAS , RHYDYCROSEAU, OSWESTRY, SHROPSHIRE, SY10 9BD	SITE LOCATION PLAN	1: 2500 @ A3	17/05/23	OWH	JONES / PLA / SIT / 01	A